



GROUND FLOOR PLAN (PHASE-I)  
SCALE - 1 : 200

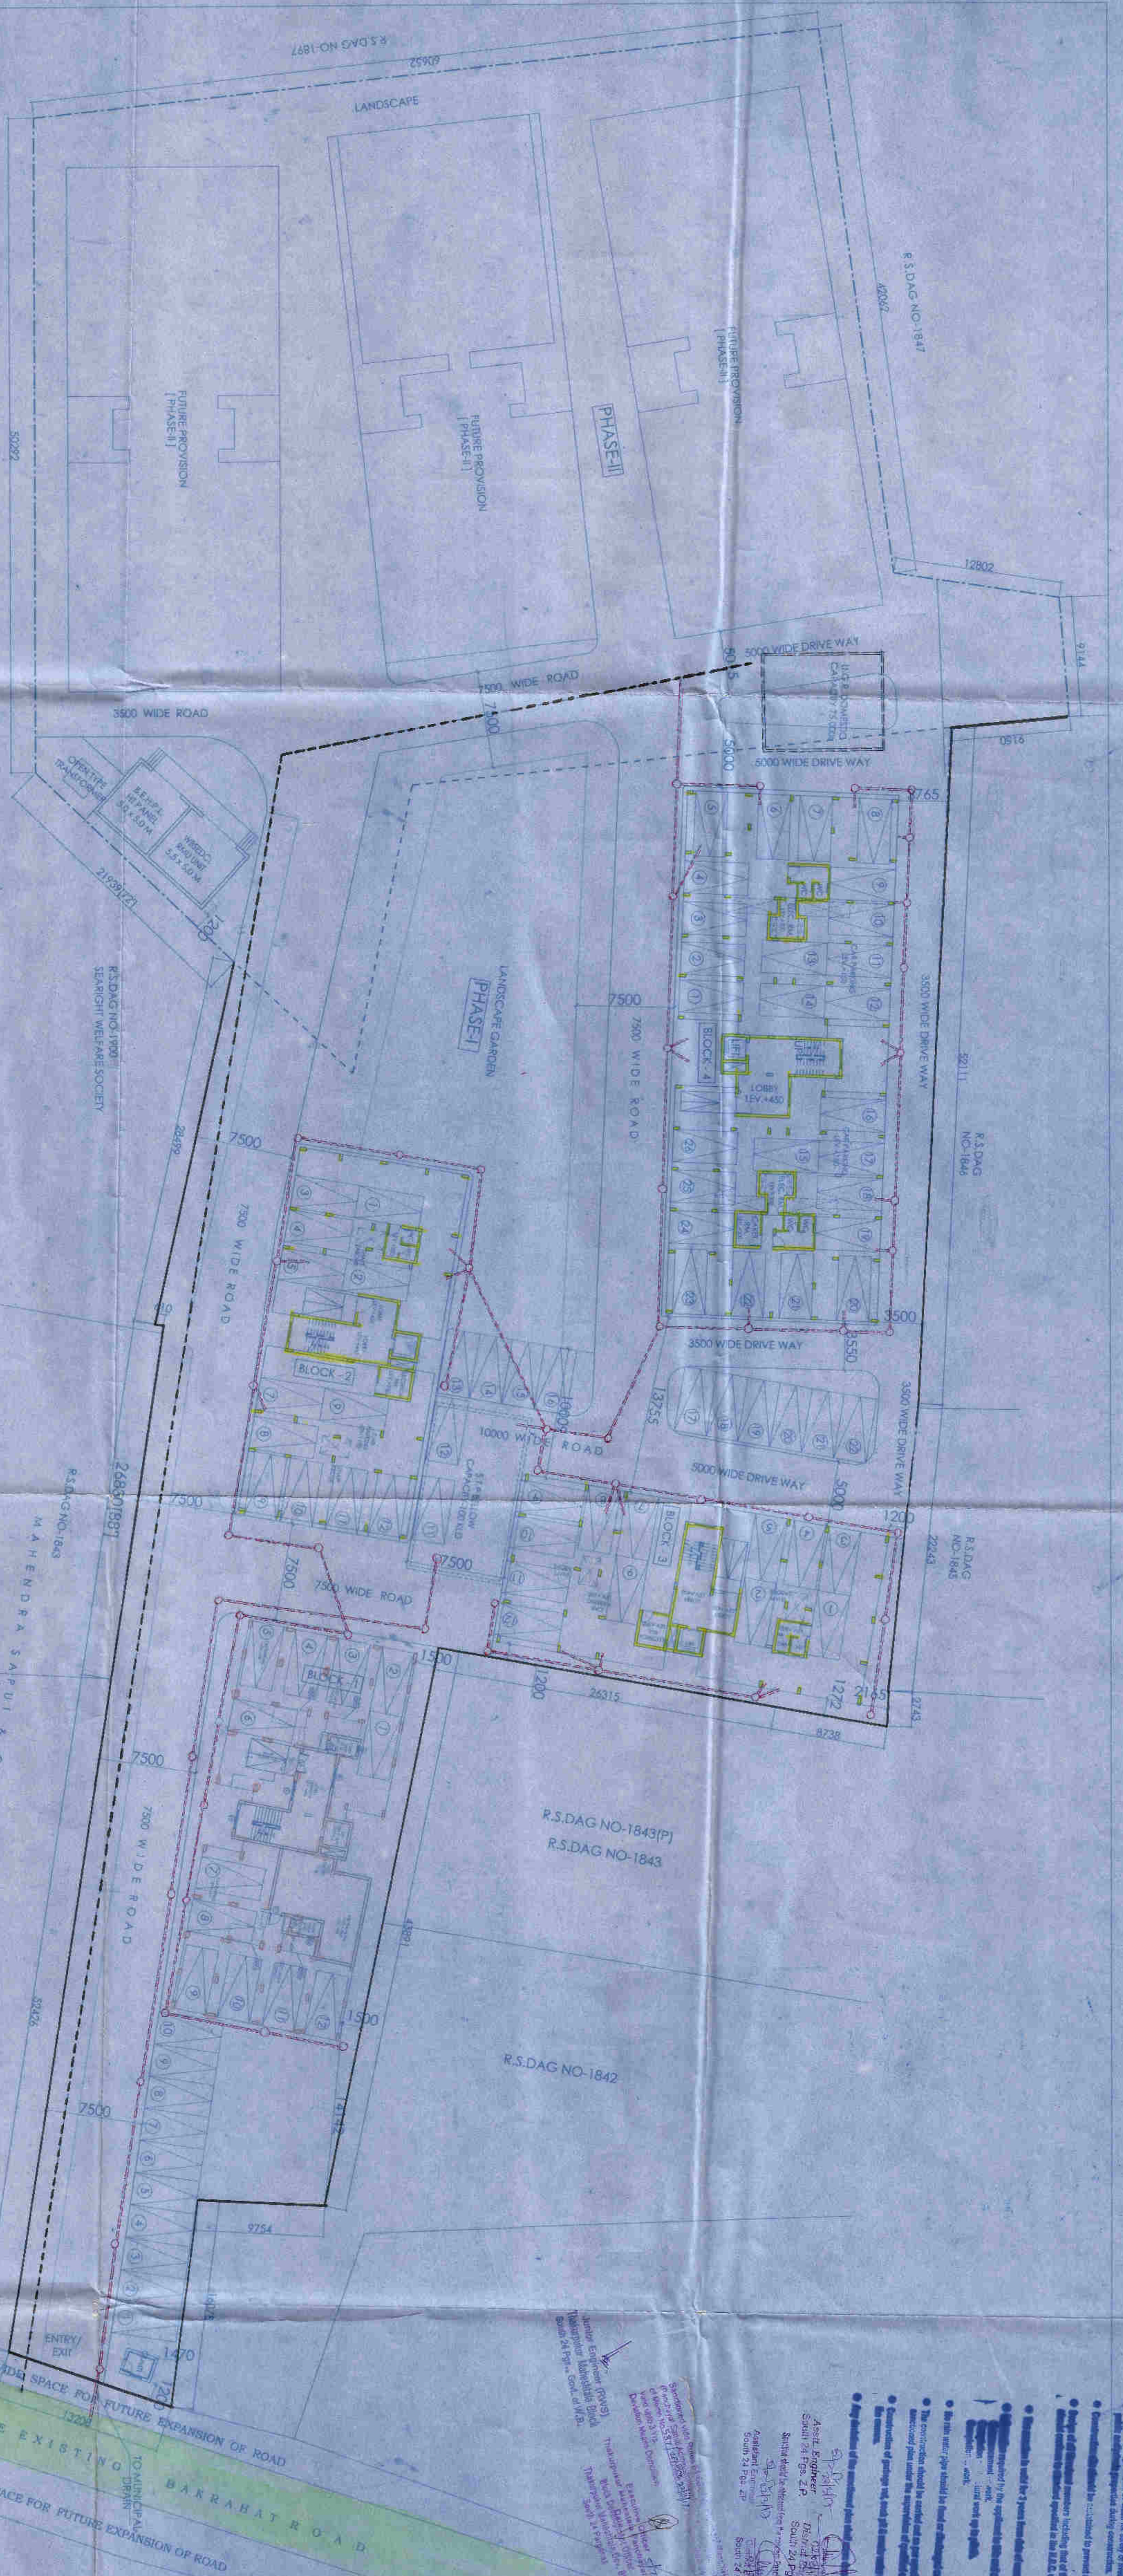


- 1. The proposed building shall be constructed in accordance with the provisions of the Building Regulation, 1989.
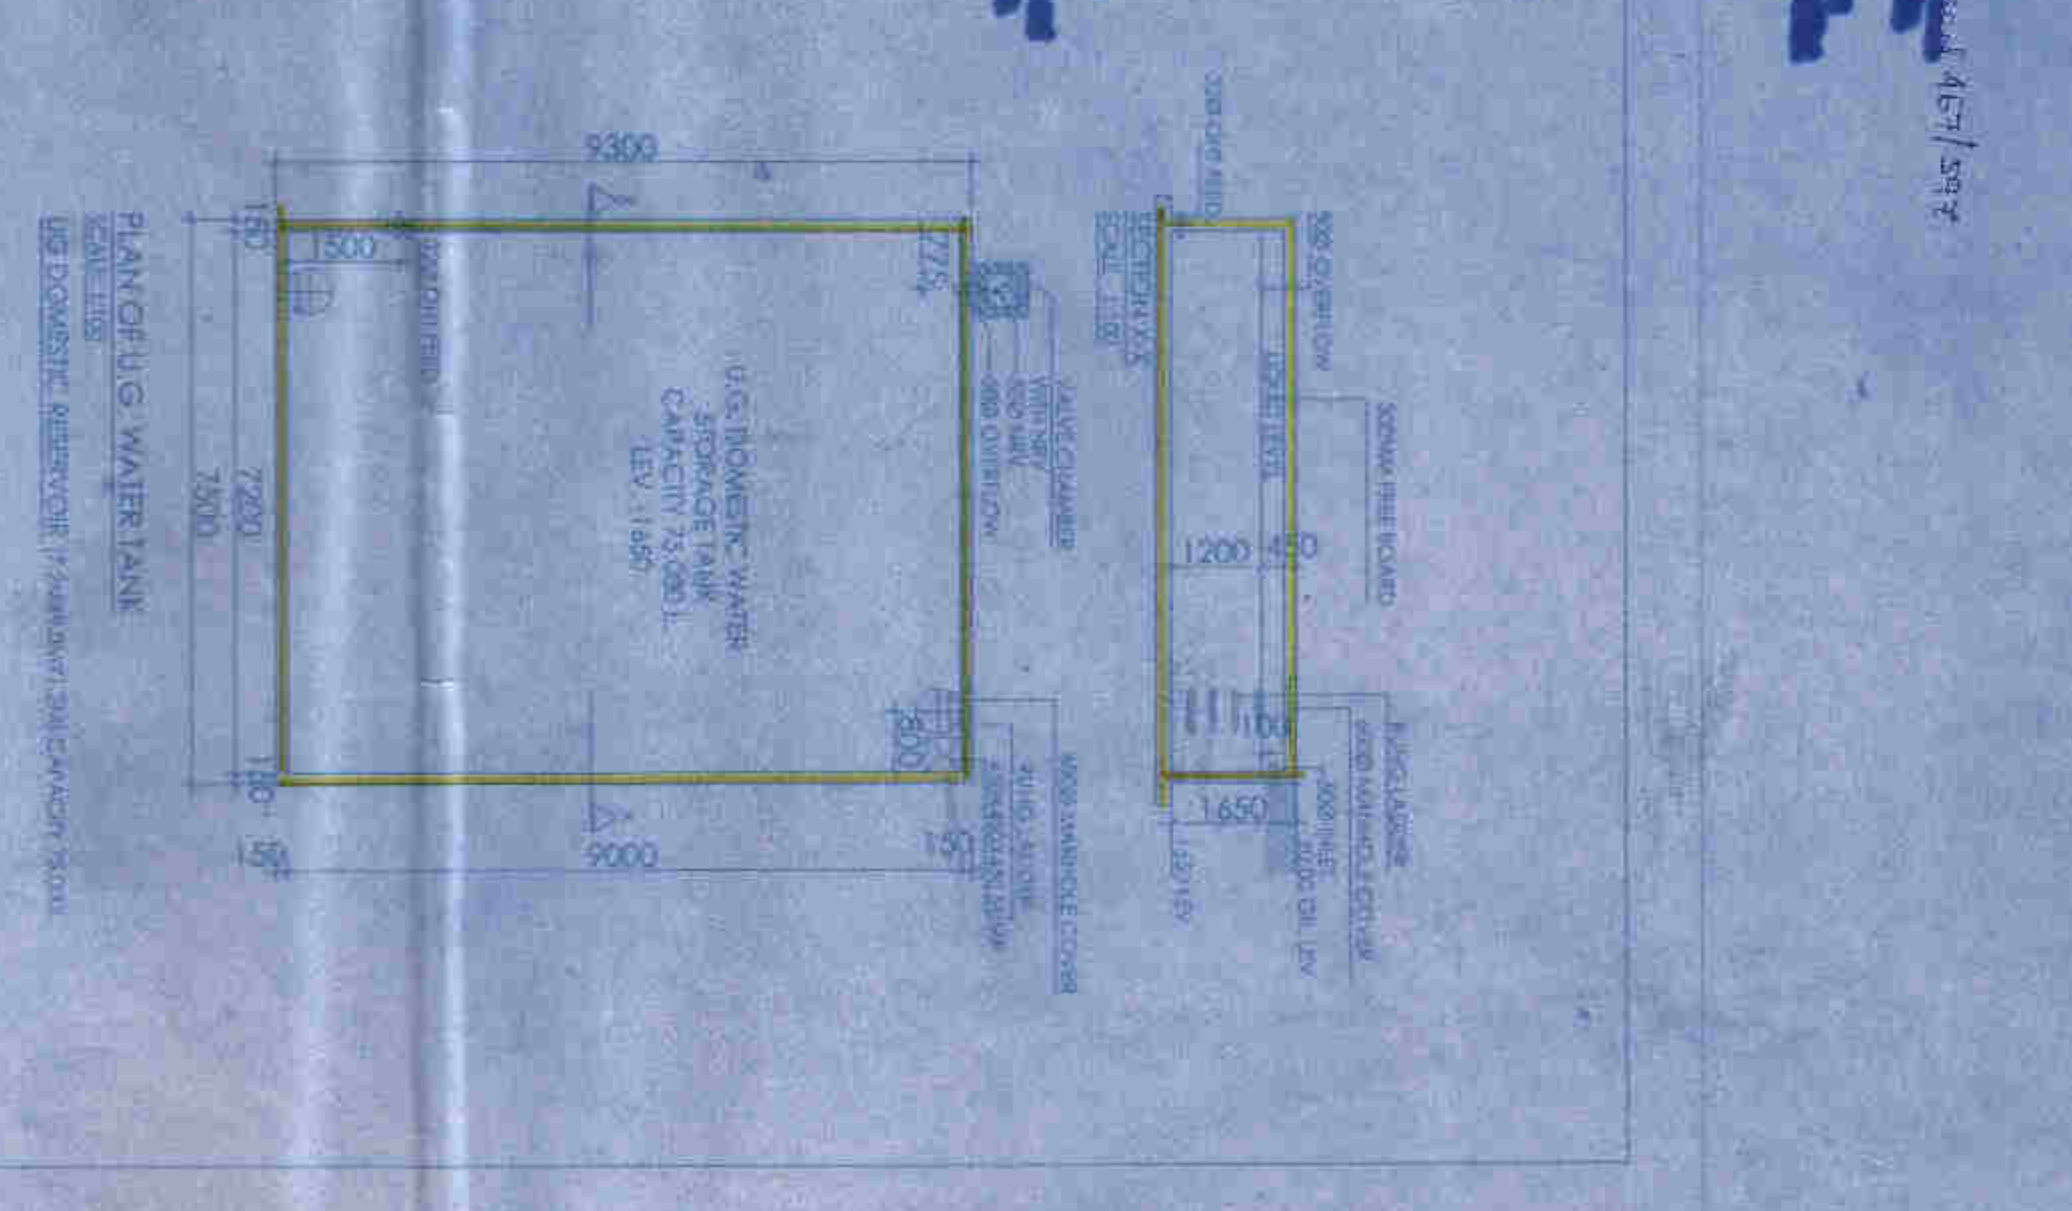

**CLIENT**  
SWAN HOUSING & INFRA PVT. (FORMERLY BENICAL ECO HOUSING PVT. LTD.)  
97A, SOUTHERN AVENUE,  
KOLKATA - 700029

**PROJECT**  
R.S.DAG NOS. - 1842 (P), 1843 (P) & 1844  
L.R.DAG NOS. - 1251 (P), 1253 (P) & 1254 (P)  
P.S. BISHNUPUR, DIST-24 PGS(SOUTH-I), UNDER RASAPUNIA G.P.

**ARCHITECT**  
**ADAIN DESIGN STUDIO**  
20, BISHNUPUR, DIST-24 PGS(SOUTH-I), UNDER RASAPUNIA G.P.

**ARCHITECT**  
S. P. MUKHERJEE  
COA REG. NO. CA/9822344

**SIGNATURE OF ARCHITECT**

**TITLE**  
SITE PLAN, LOCATION PLAN, GROUND FLOOR PLAN & U.G.W.I DETAIL (PHASE-I)





