

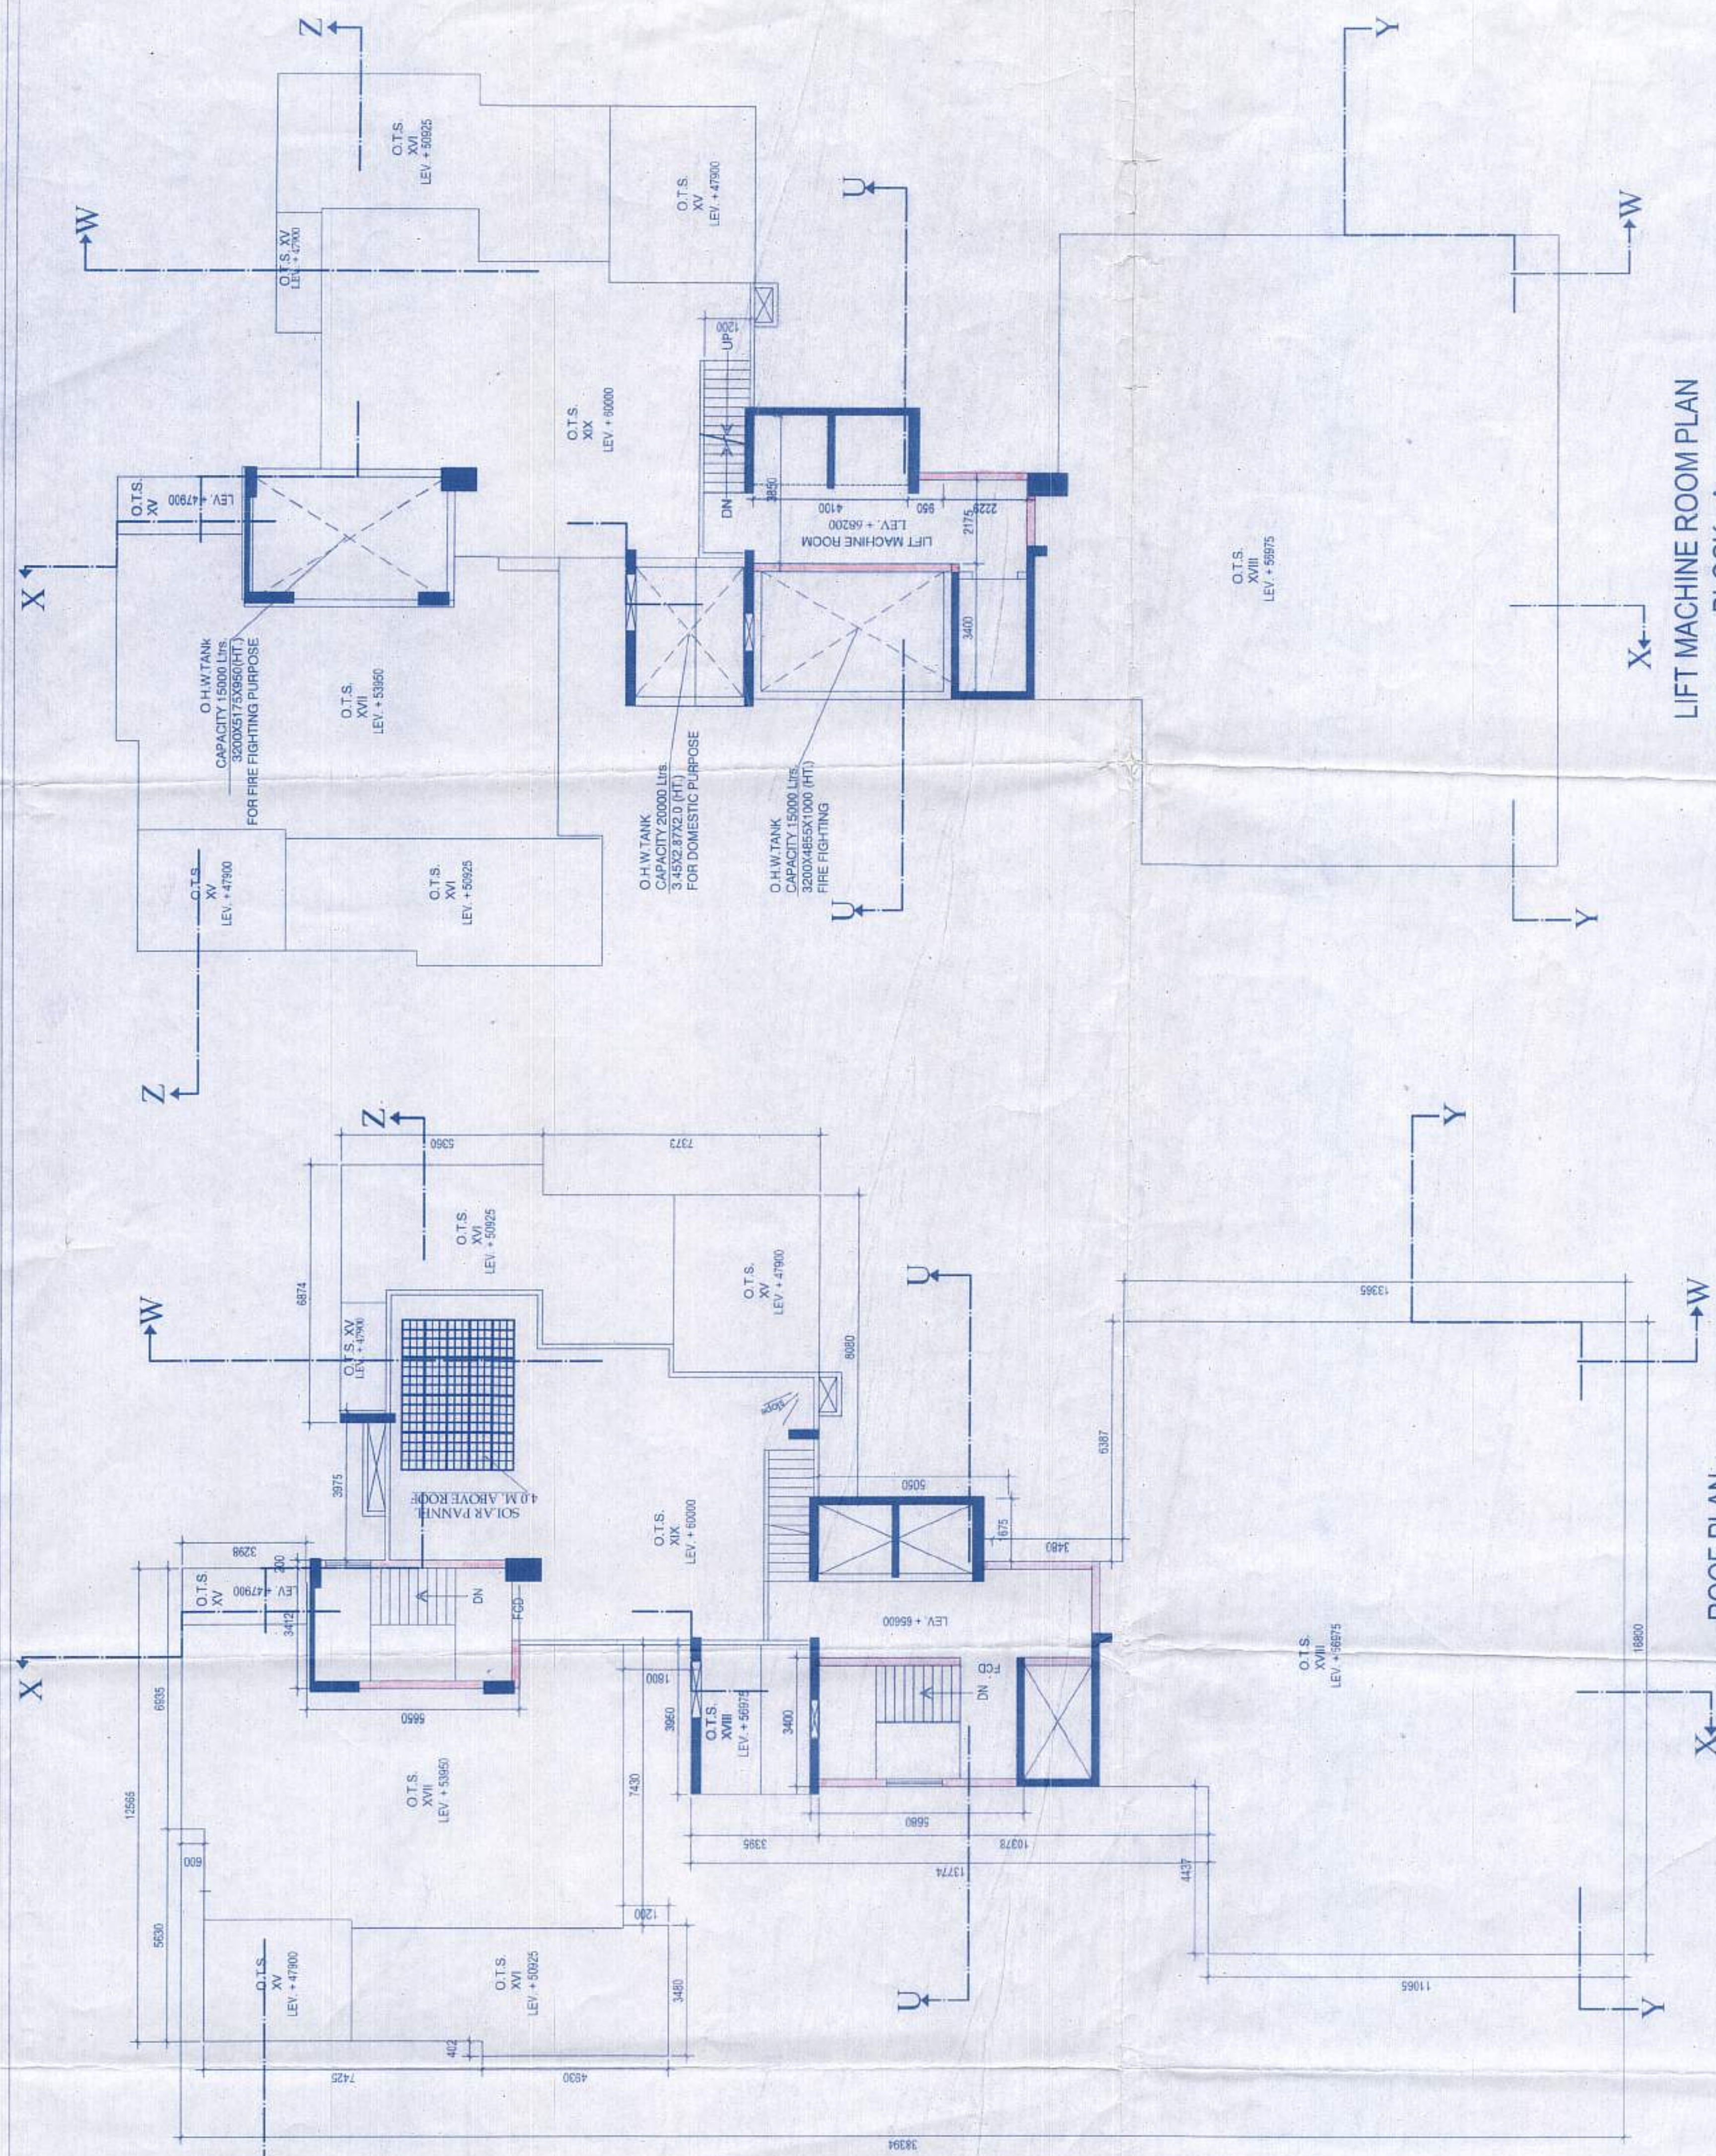
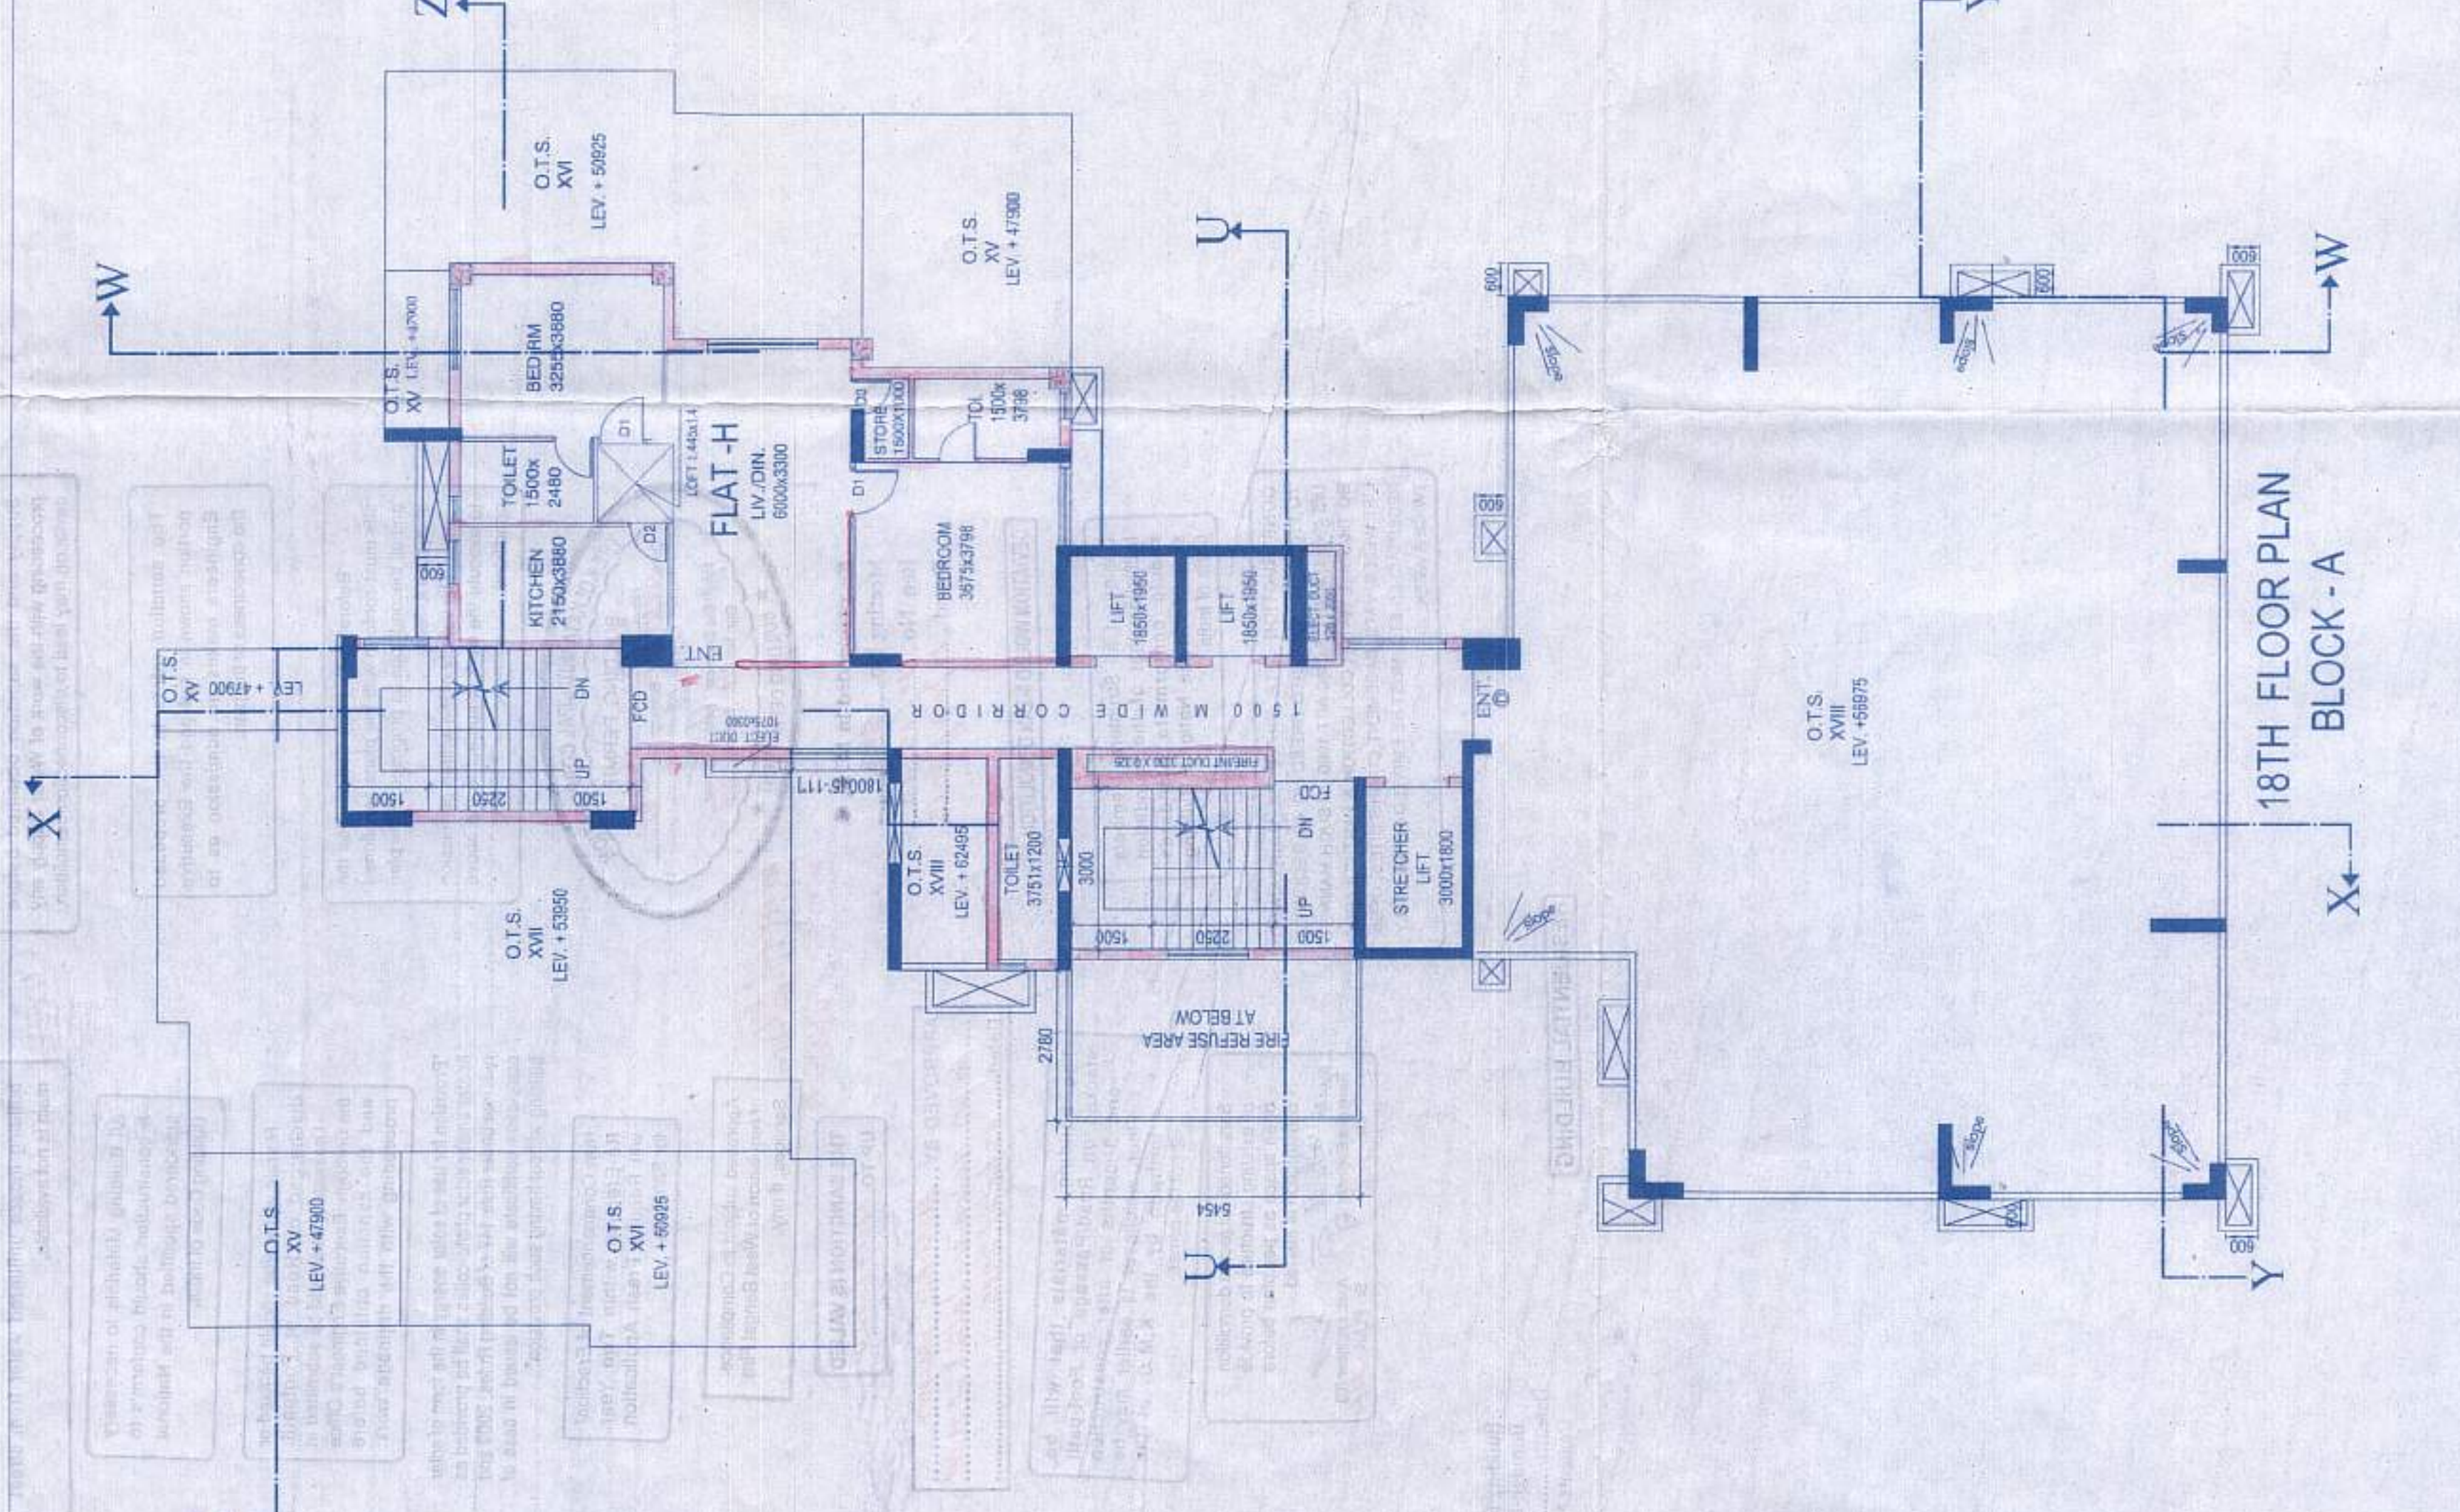


PHOTO COPY

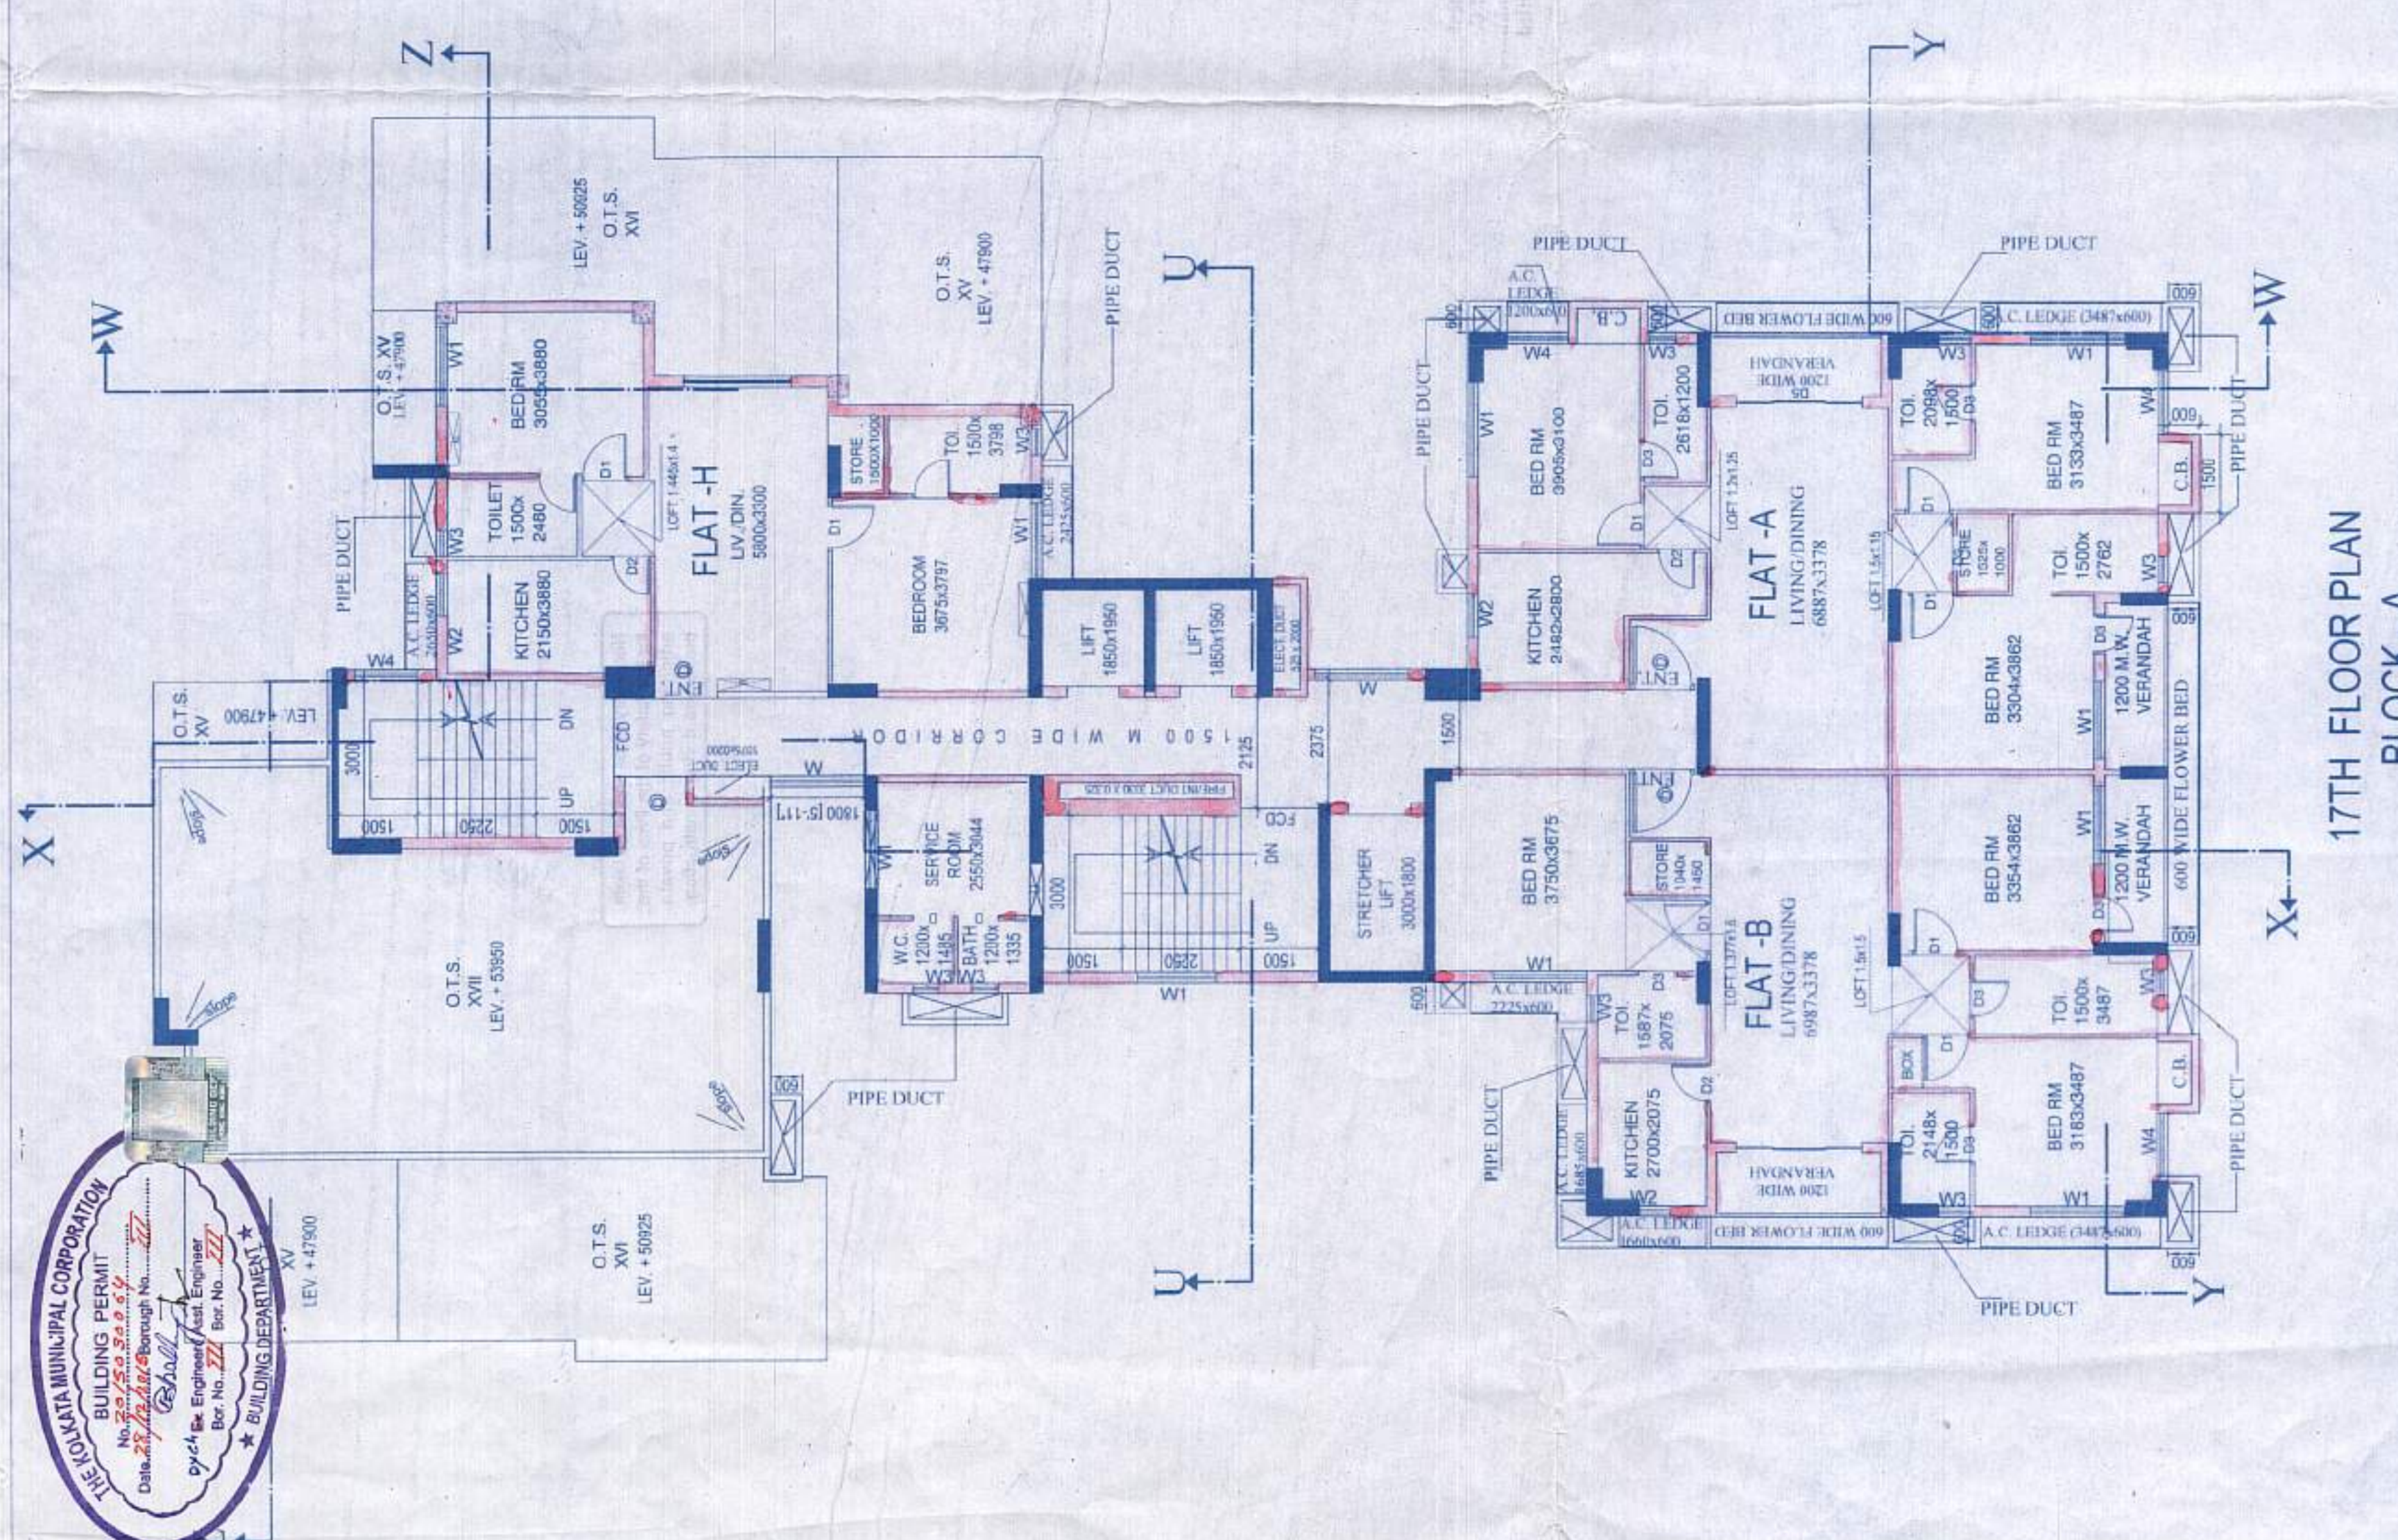

LIFT MACHINE ROOM PLAN
BLOCK - A

SHEET No.
5 of 9

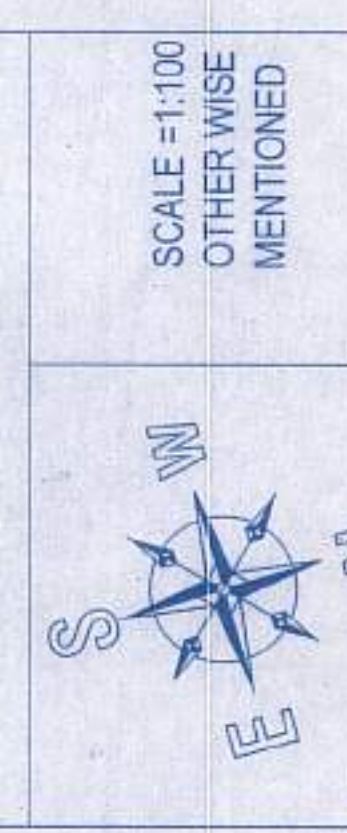

SCALE = 1:100
OTHER WISE
MENTIONED

CONSULTANT
G. M. Chakrabarti Group
ARCHITECTS & ENGINEERS
80, MAZAFAR ARMED STREET
KOLKATA - 700 010
PH: 222 9545

CERTIFICATE OF ARCHITECT LBS


CERTIFICATE OF STRUC. ENGINEER
FOUNDATION & THE STRUCTURAL DESIGN & DRAWING OF BOTH HAS BEEN MADE BY ME SUPERSTRUCTURE OF THE BUILDING LOADS INCLUDING THE SEISMIC LOAD. CONSIDERING ALL POSSIBLE AS PER THE NATIONAL BUILDING CODE OF INDIA & CERTIFIED THAT IT IS SAFE IN ALL ASPECTS.

SIGNATURE OF ARCHITECT LBS
Amrita Pal
AMRITA PAL, ARCHT.
REGD. No. CA/74/09
COUNCIL OF ARCHITECTS




SIGNATURE OF OWNERS
KV PEE REACH PVT. LTD.
DIRECTOR

SIGNATURE OF STRUC. ENGINEER
Amrita Pal
AMRITA PAL, ARCHT.
REGD. No. CA/74/09
COUNCIL OF ARCHITECTS







PROPOSED BLOCKS OF BUILDINGS (BLOCK-A BASEMENT + GROUND + SERVICE FLOOR + PARTLY XV + XVI + XVII + XVIII STORED RESIDENTIAL BUILDING OF HT:- 60.0 M), (BLOCK-B BASEMENT + GROUND + SERVICE FLOOR + PARTLY II + III STORED ASSEMBLY BUILDING OF HT:- 19.117 M) & (BLOCK-C TWO STORED BUILDING IS FOR ASSEMBLY USE OF HT:- 6.65 M AT PREMISES NO- 150A, DR. SURESH CHANDRA BANERJEE ROAD, KOLKATA - 700 010, P.S. BELIAGHATA, WARD NO. 34, BOROUGH NO. III, U/S 393 OF K.M.C. ACT 1980 UNDER BUILDING RULE 2009 WITH AMENDMENT NOTIFICATION