


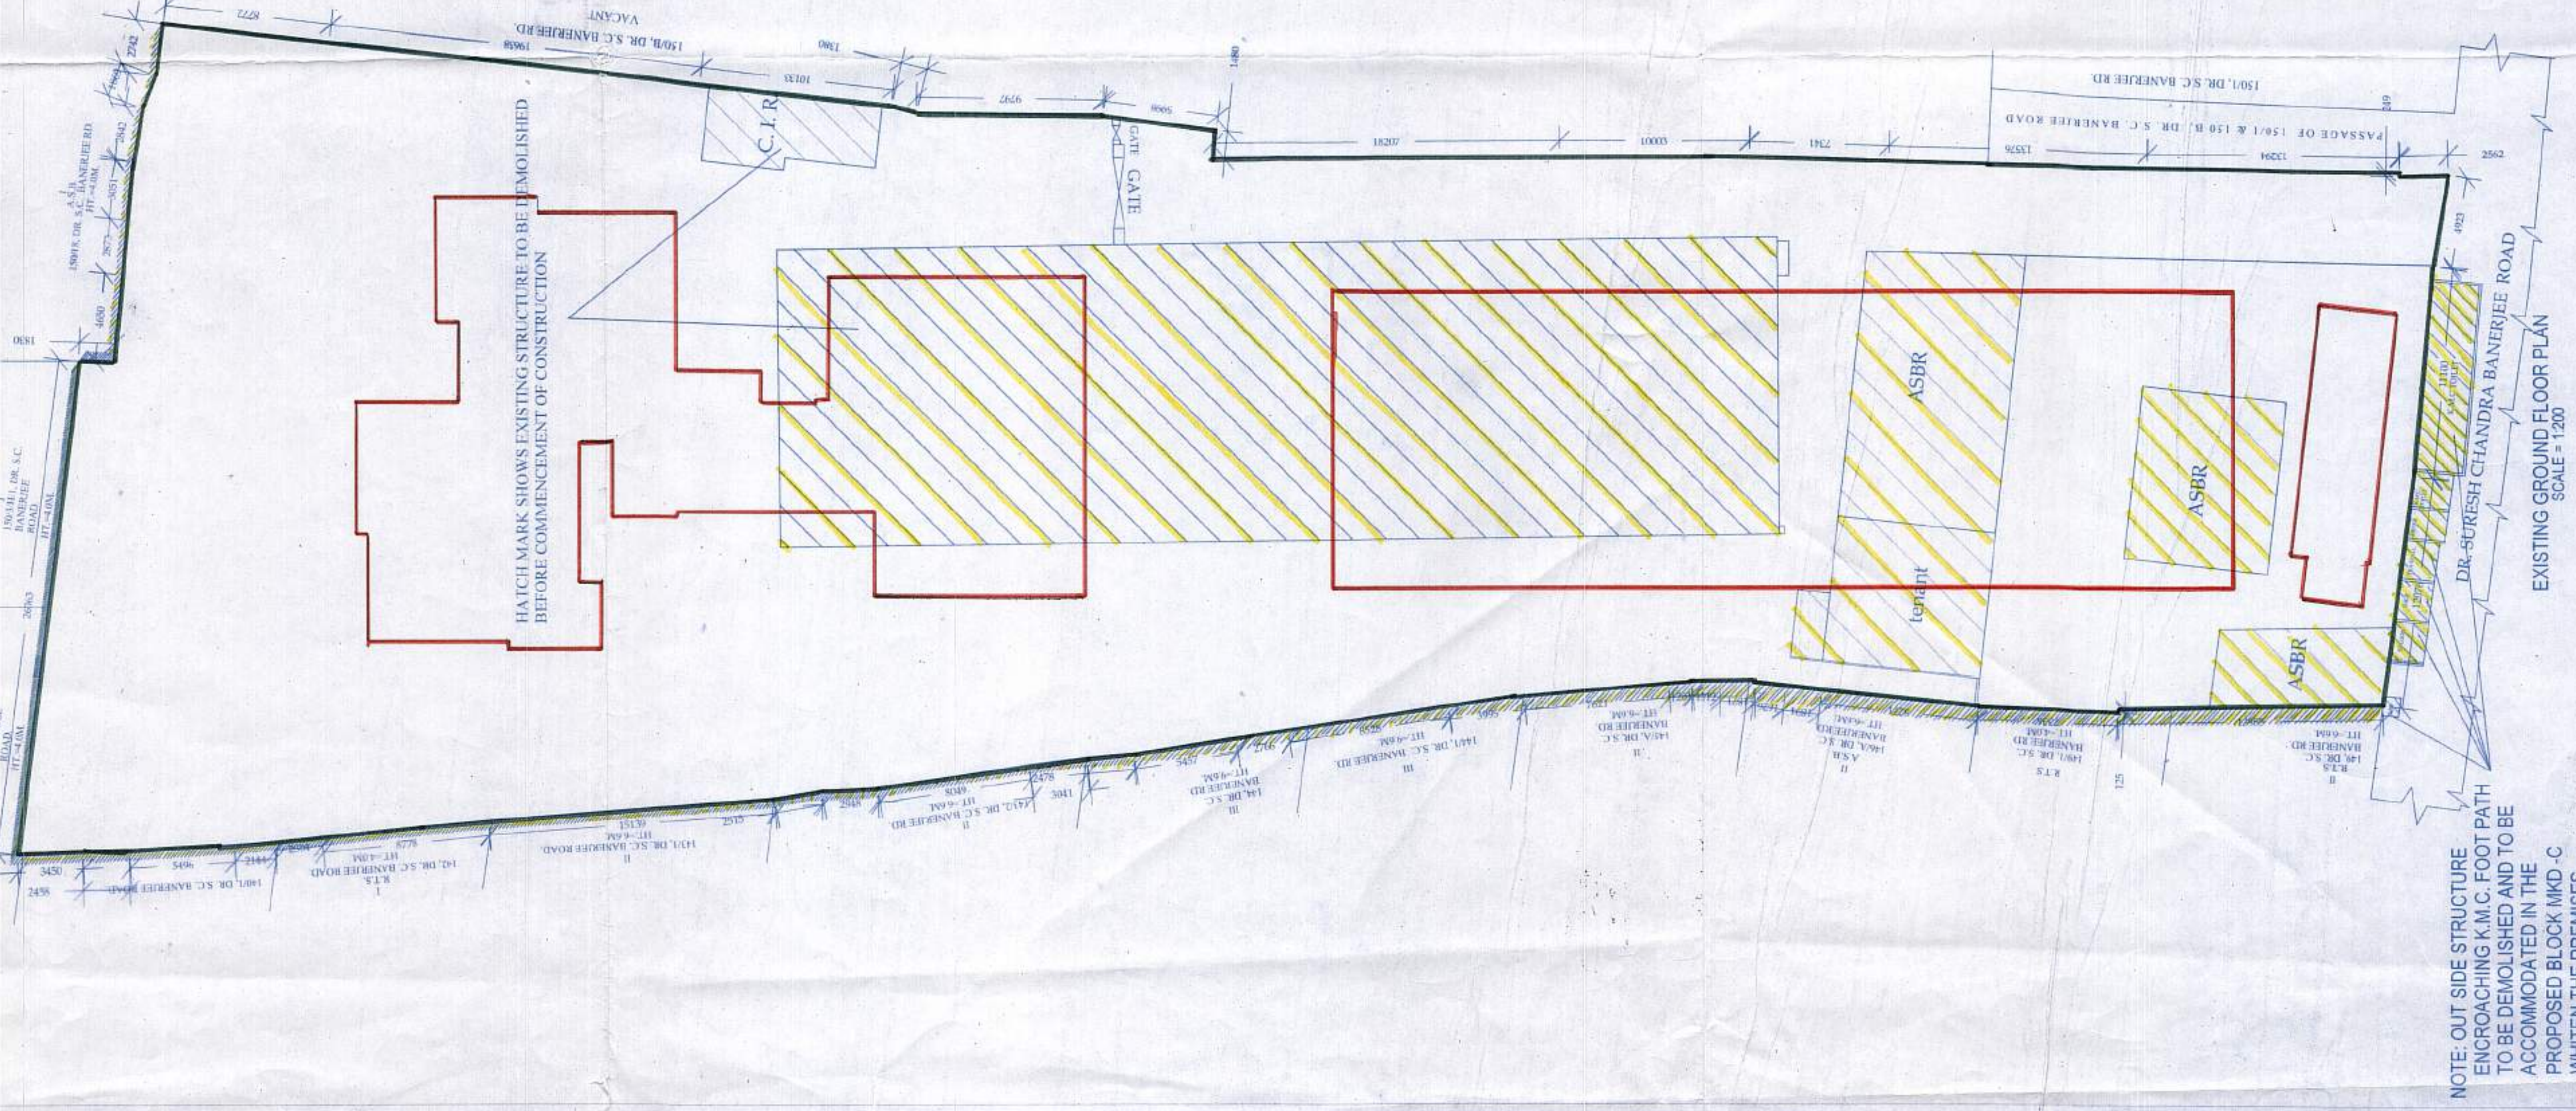
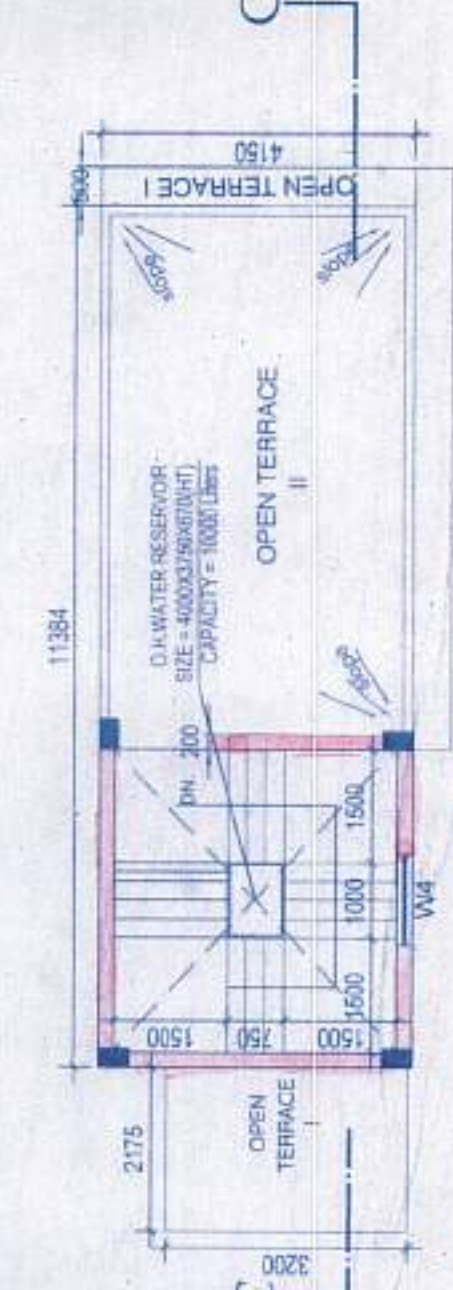
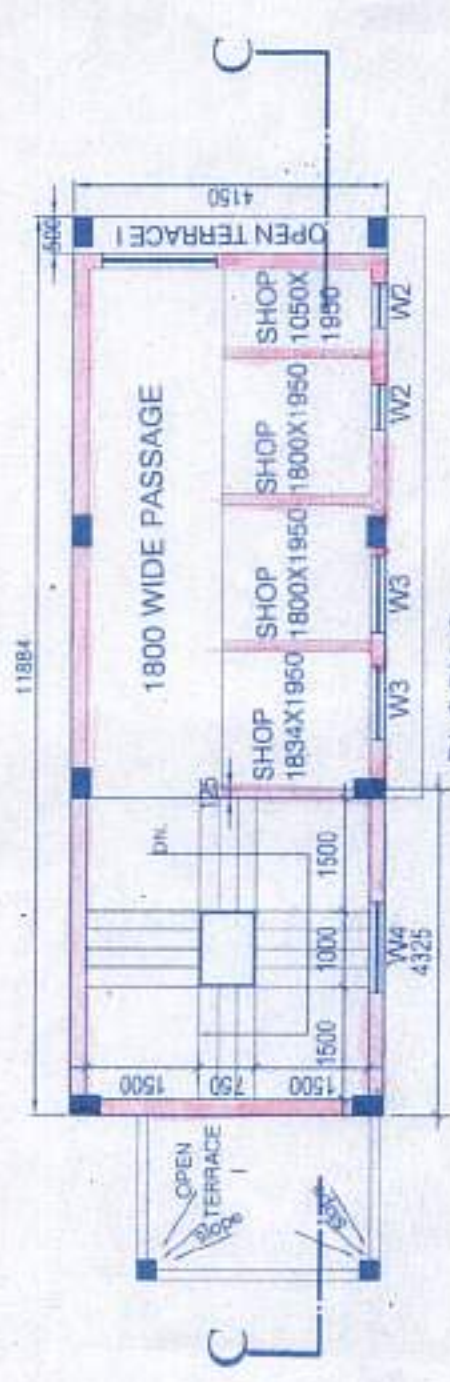


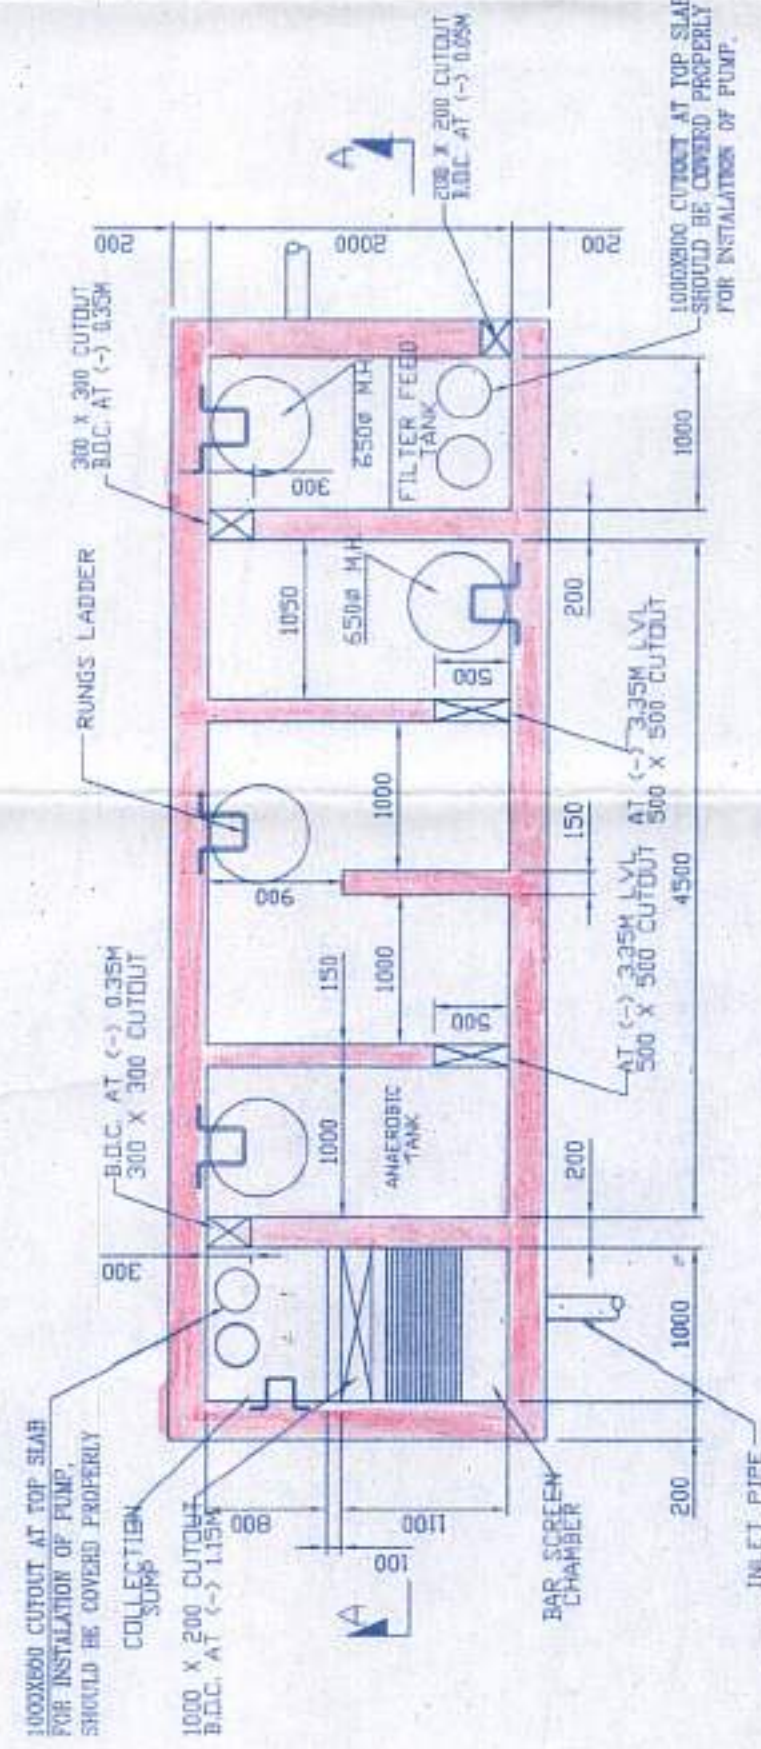

DETAILS OF FIRE FIGHTING WATER RESERVOIR, RAIN WATER HARVESTING RESERVOIR, U.G.W.R DRINKING WATER RESERVOIR

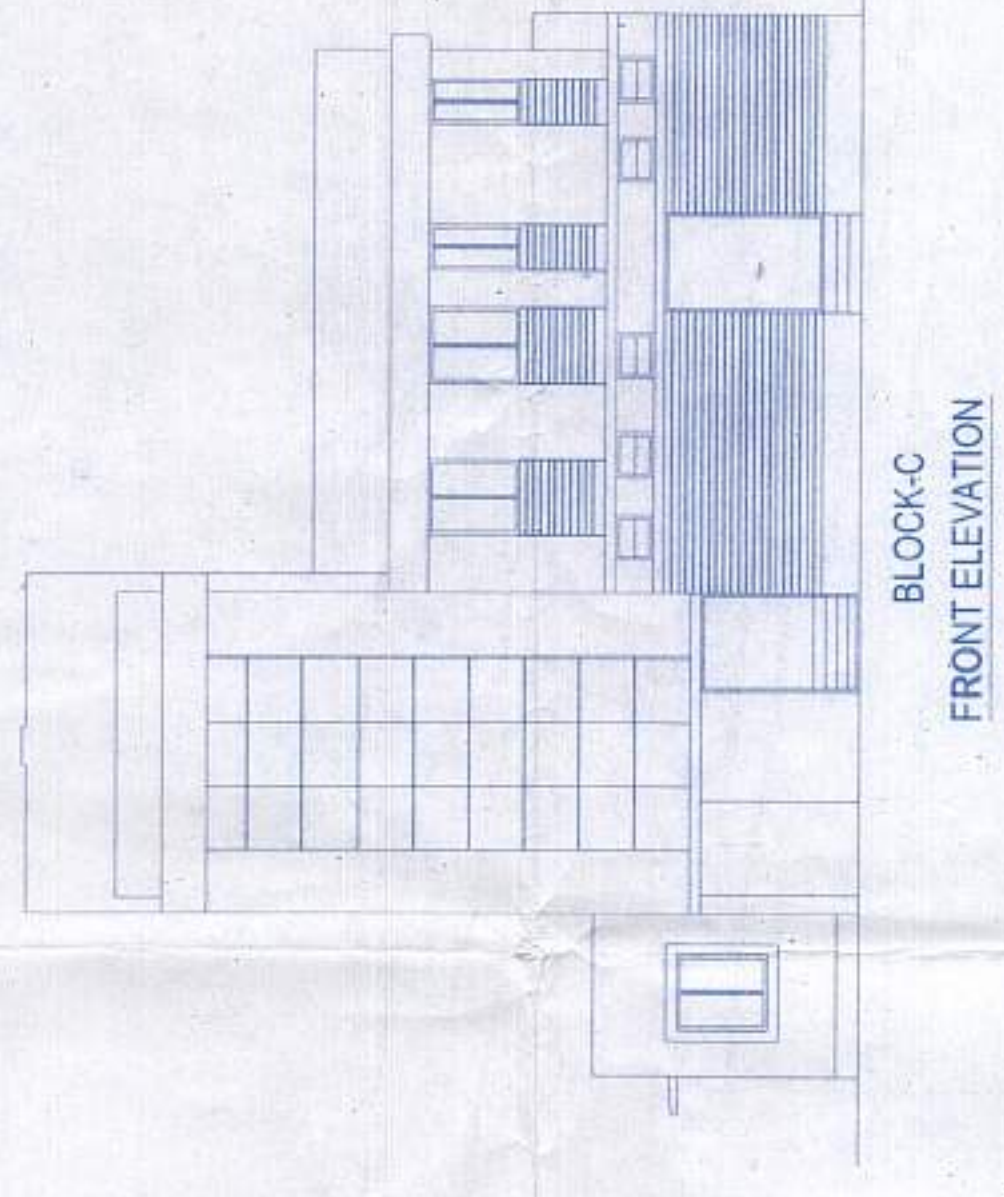

9 of 9

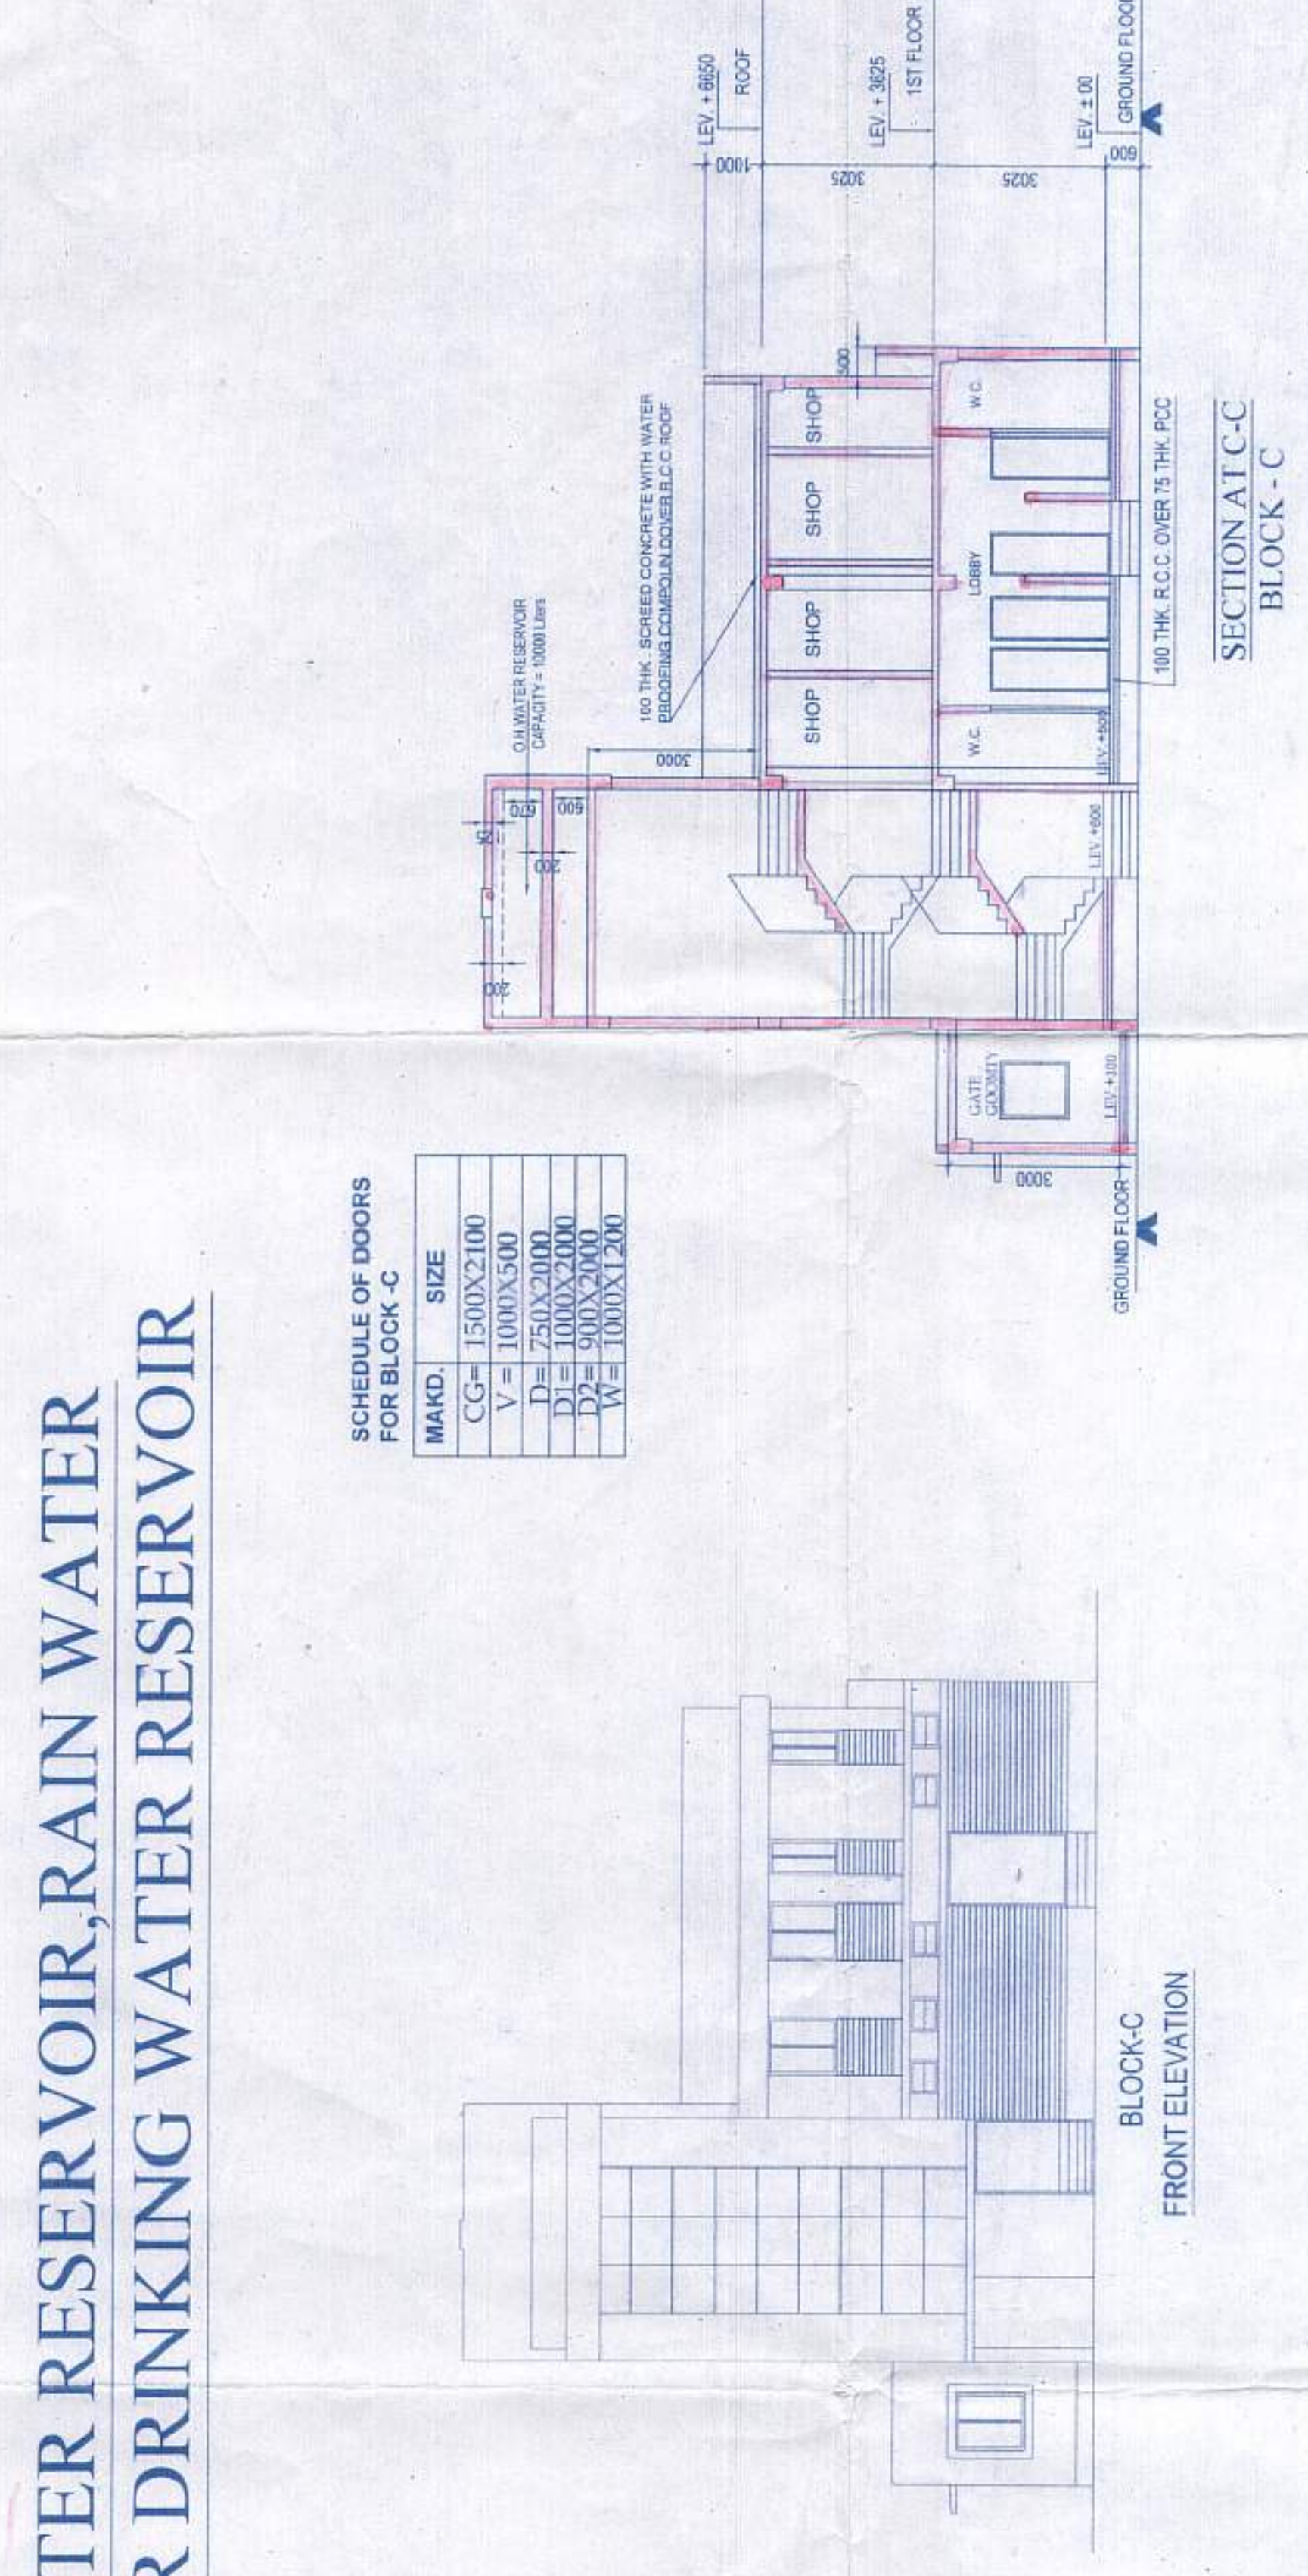

CONSULTANT:
GAUTAMI CHAKRABARTI
G. M. Chakrabarti Group
ARCHITECTS & ENGINEERS
60, MUZAFFAR AHMED STREET
KOLKATA-700 018
PH. - 222-54646

KAY PEE REALCON PVT. LTD.
DIRECTOR

SIGNATURE OF OWNER/S

Utpal Santra
UTPAL SANTRA
B.C.E. M.G.E. (STRUCT)
M.I.E. -W/122216/4
KMC Empowered Structural Engineer
Class 1, C.E.E. No- 1109

SIGNATURE OF
STRUCTURAL ENGINEER

Vrigank Kumar Roy
M. K. ROY
D.E. (Assistant), M.Sc. TECH. (Manchester, U.K.)
M.A.C. S. T. C. ENG. M.I. STRUCT. E. (London)
Membership No. 20109500
KMC Embroidered Structural Engineer,
Class-1, E.S.E. H6

**SIGNATURE OF
STRUCTURAL REVIEWER**

AMITAVA RAHA, B.Arch
REGD. No. (CA/76/2690)
COUNCIL OF ARCHITECTS

CERTIFICATE OF STRUCT. ENGINEER	CERTIFICATE OF ARCHITECT/ LBS

CERTIFICATE OF ARCHITECT / LBS

PROPOSED BLOCKS OF BUILDINGS (BLOCK-A BASEMENT
+ GROUND + SERVICE FLOOR + PARTLY XV + XVI + XVII + XVIII STORIED
RESIDENTIAL BUILDING OF HT:- 60.0 M), (BLOCK-B BASEMENT + GROUND
+SERVICE FLOOR + PARTLY II + III STORIED ASSEMBLY BUILDING OF HT:-
19.117 M) & (BLOCK-C TWO STORIED BUILDING IS FOR ASSEMBLY USE OF
HT:- 6.65 M)AT PREMISES NO- 150A, DR. SURESH CHANDRA BANERJEE
ROAD, KOLKATA - 700 010, P.S. BELIAGHATA, WARD NO. 34, BOROUGH NO.
III. U/S 393 OF K.M.C. ACT 1980 UNDER BUILDING RULE 2009 WITH
AMENDMENT NOTIFICATION