



PERMIT COPY

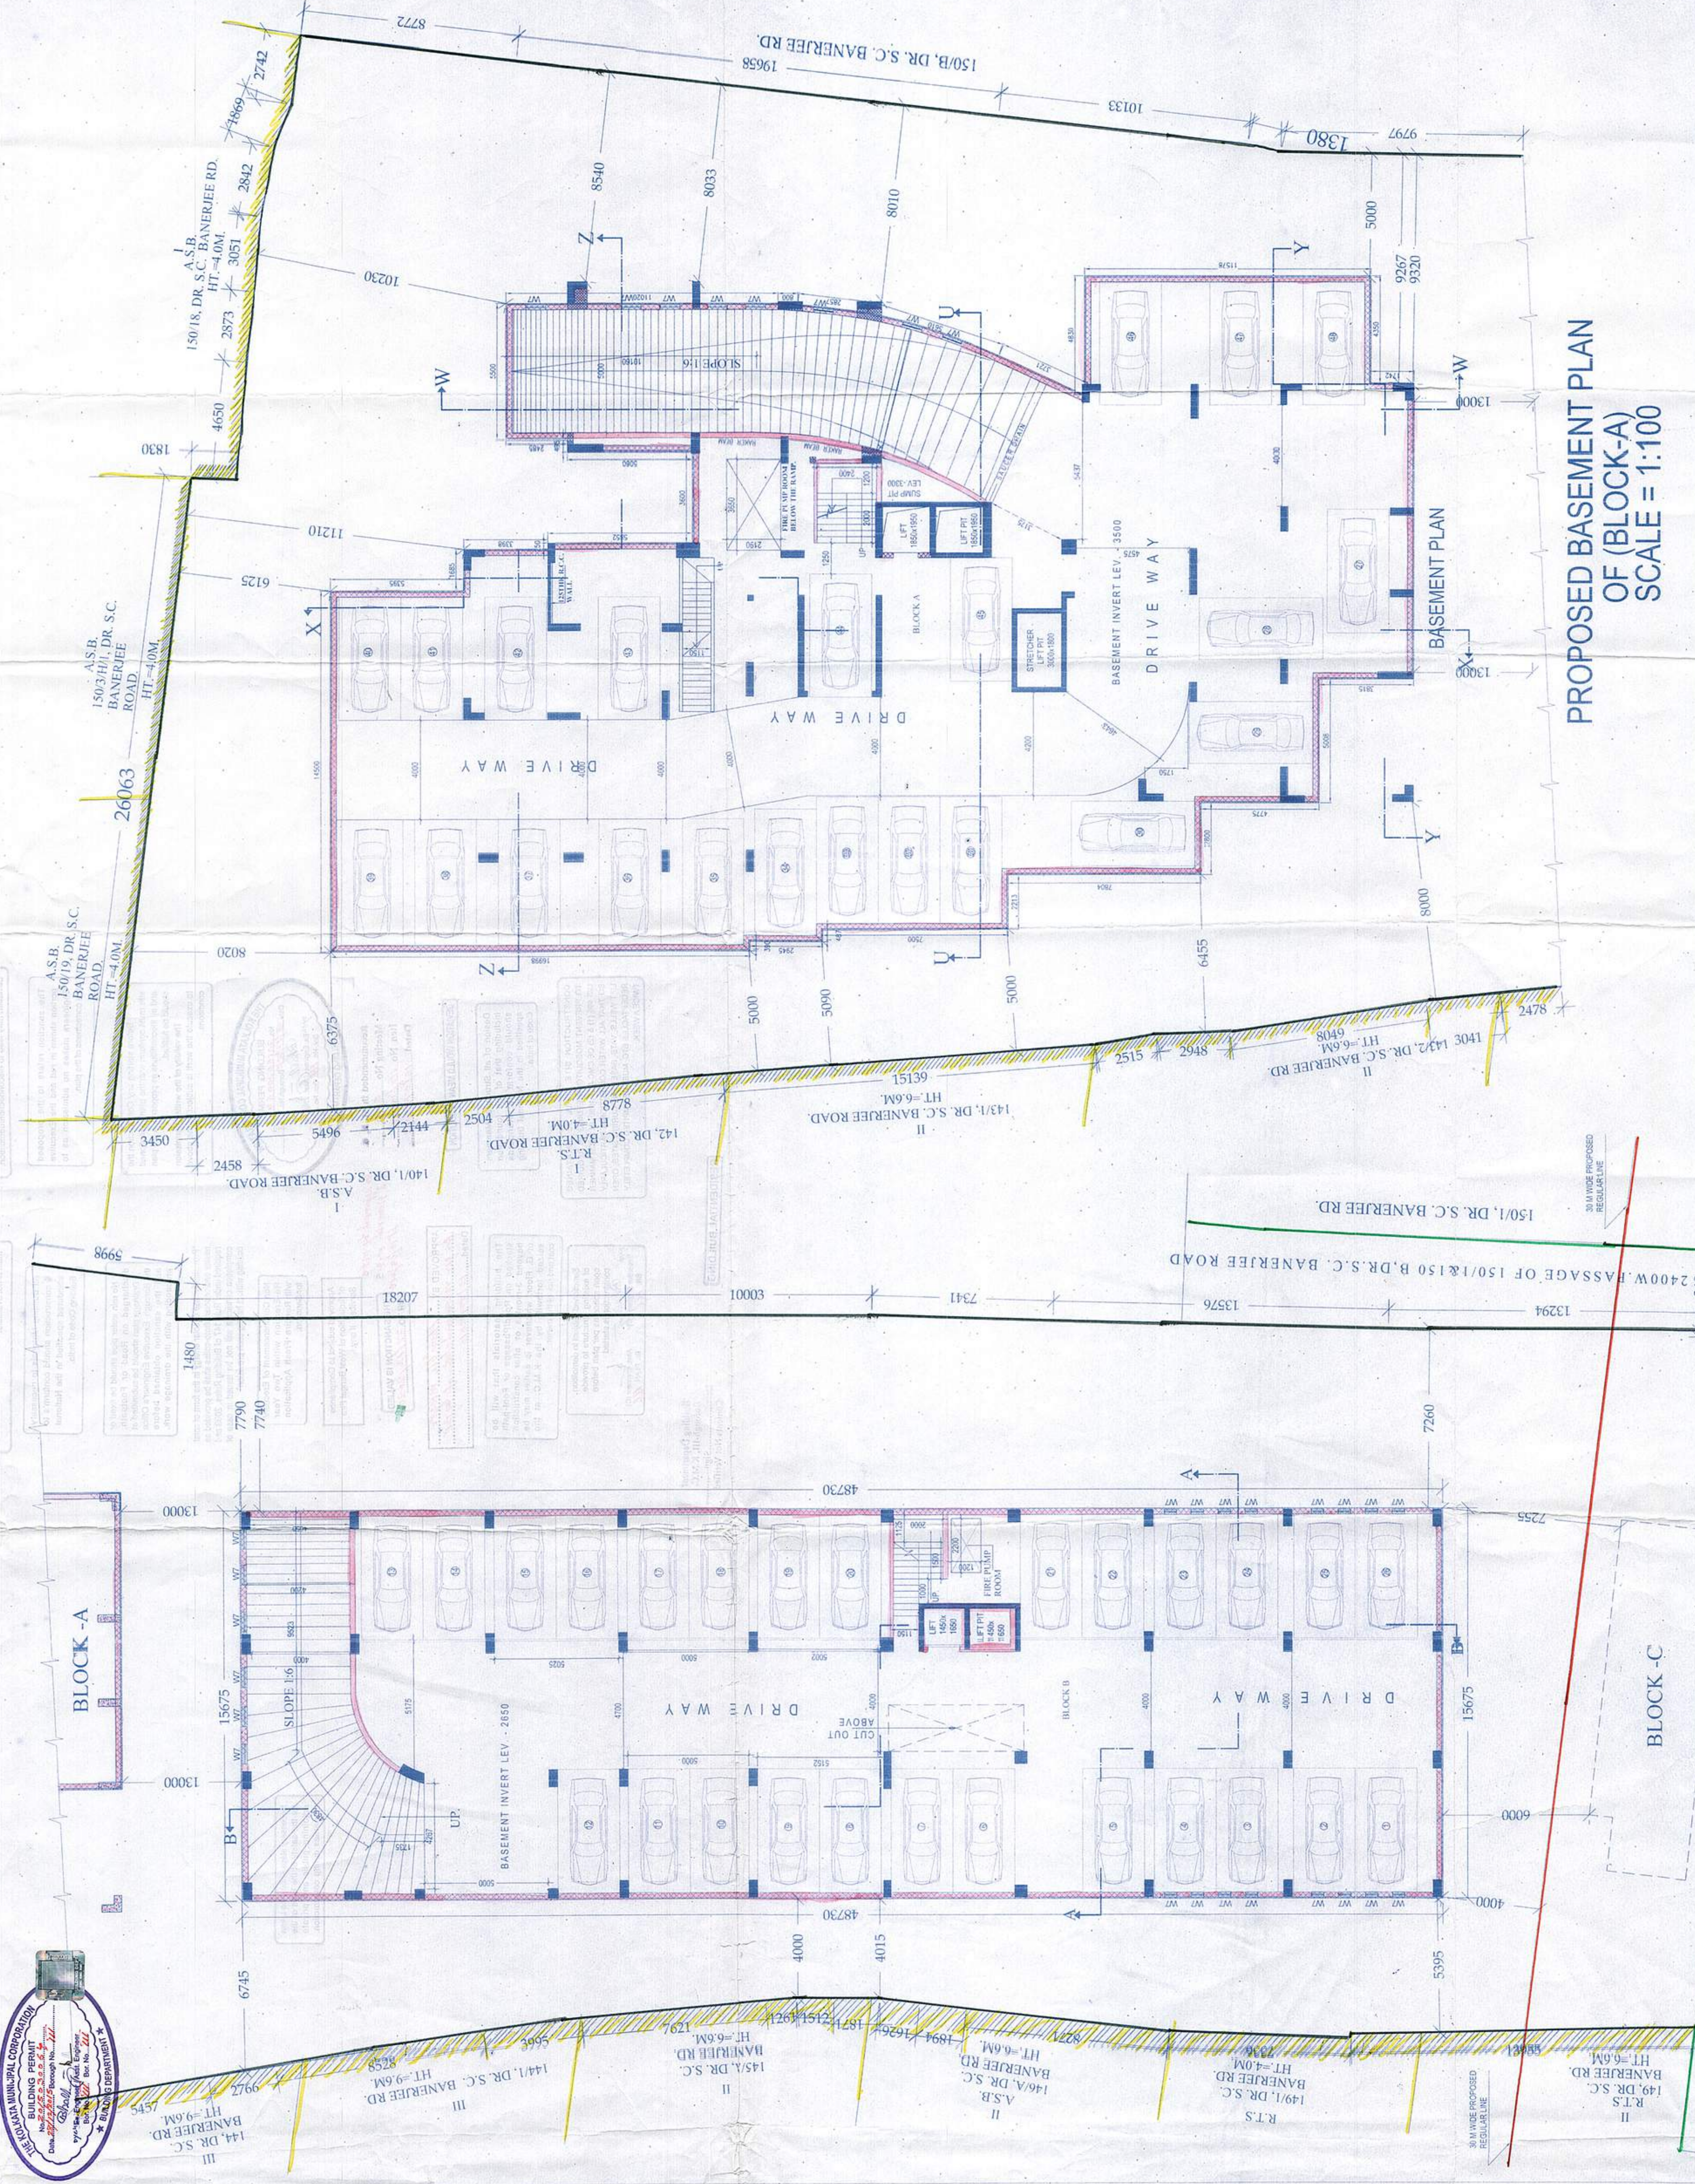

SHEET No.
1 of 9

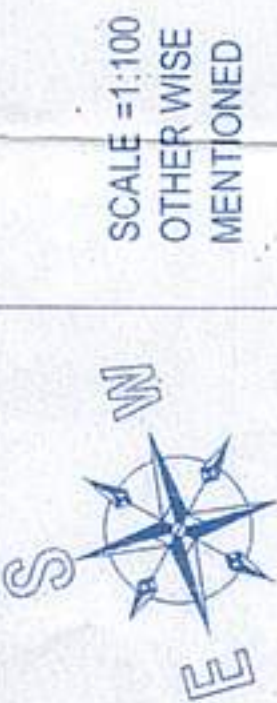

SCALE 1:100
OTHER WISE
MENTIONED

PROPOSED BASEMENT PLAN
OF (BLOCK B)
SCALE = 1:100

DR. SURESH CHANDRA BANERJEE ROAD

PROPOSED BASEMENT PLAN
OF (BLOCK-A)
SCALE = 1:100

SIGNATURE OF ARCHITECT/L.B.S.	SIGNATURE OF STRUCTURAL ENGINEER	SIGNATURE OF STRUCTURAL REVIEWER	SIGNATURE OF OWNER/S	CERTIFICATE OF ARCHITECT / L.B.S.
				CERTIFICATE OF STRUC. ENGINEER

PROPOSED BLOCKS OF BUILDINGS (BLOCK-A BASEMENT
+ GROUND + SERVICE FLOOR + PARTLY XV + XVI + XVII + XVIII STORIED
RESIDENTIAL BUILDING OF HT:- 60.0 M), (BLOCK-B BASEMENT + GROUND
+SERVICE FLOOR + PARTLY II + III STORIED ASSEMBLY BUILDING OF HT:-
19.117 M) & (BLOCK-C TWO STORIED BUILDING IS FOR ASSEMBLY USE OF
HT:- 6.65 M) AT PREMISES NO- 150A, DR. SURESH CHANDRA BANERJEE
ROAD, KOLKATA - 700 010, P.S. BELIAGHATA, WARD NO. 34, BOROUGH NO.
III. U/S 393 OF K.M.C. ACT 1980 UNDER BUILDING RULE 2009 WITH
AMENDMENT NOTIFICATION