



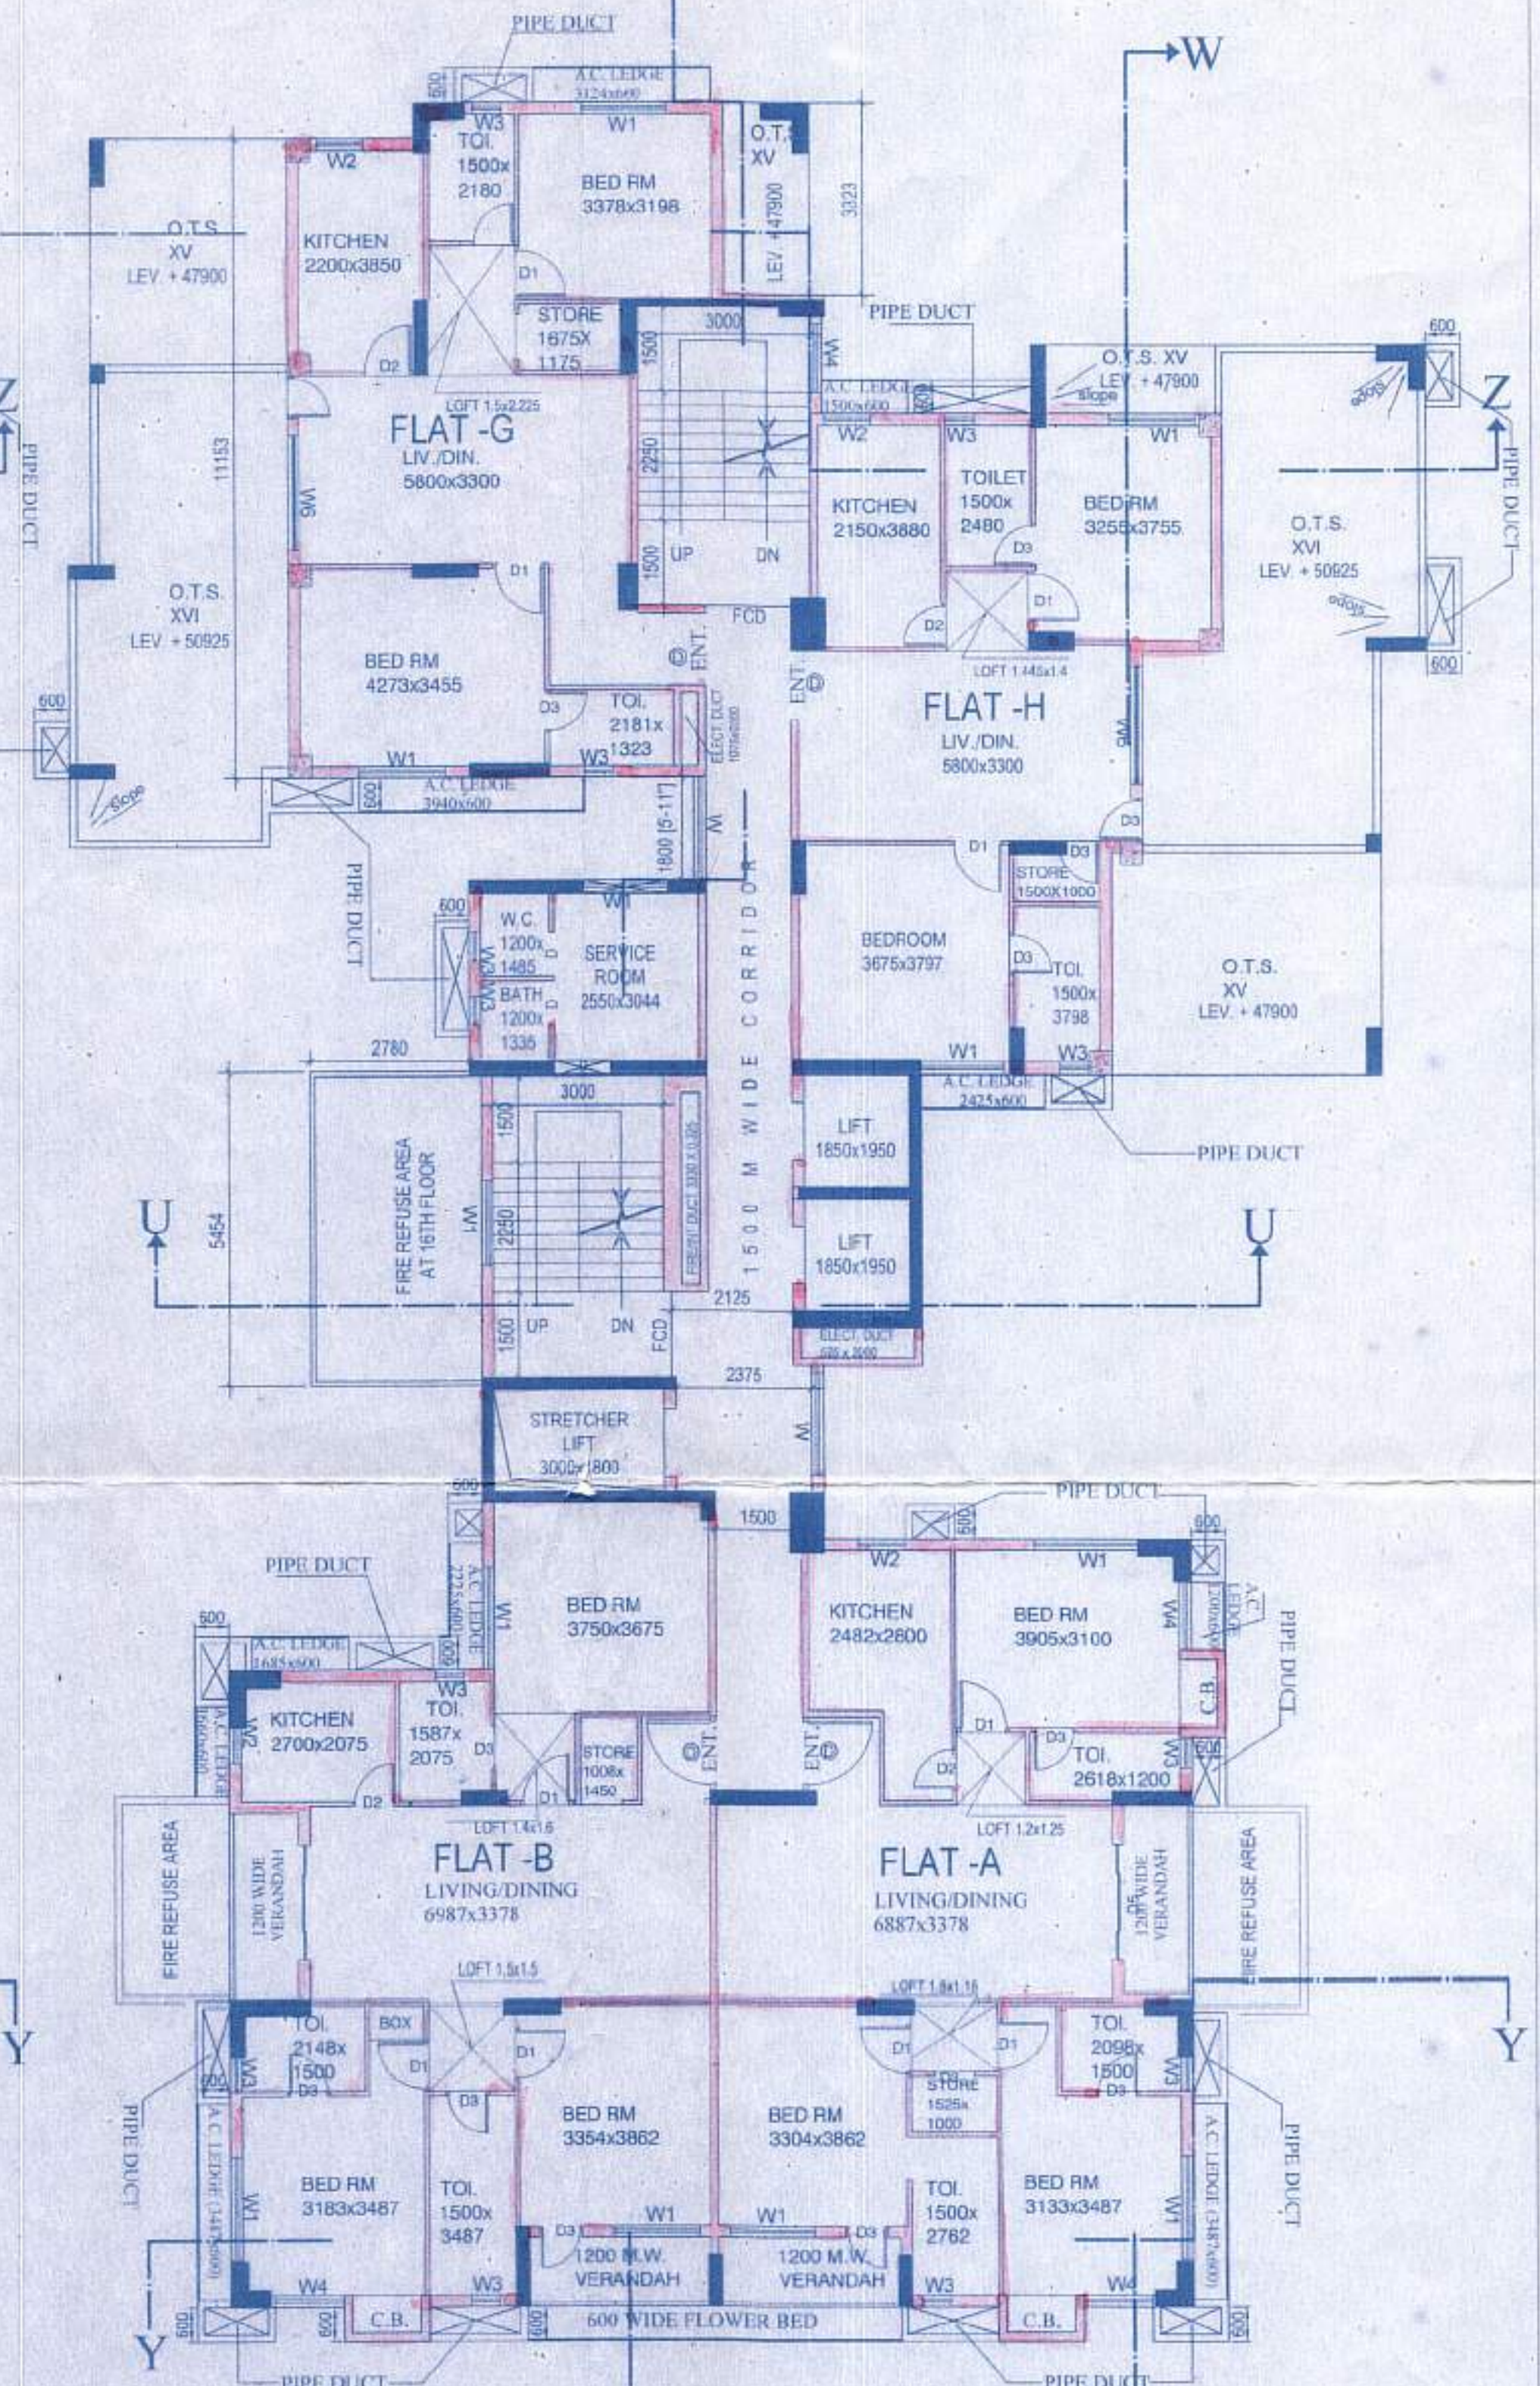

16TH FLOOR PLAN
BLOCK - A

MAKD.	SIZE
D	1200X2100
D1	1000X2100
D2	900X2100
D3	750X2100
D5	2000X2100

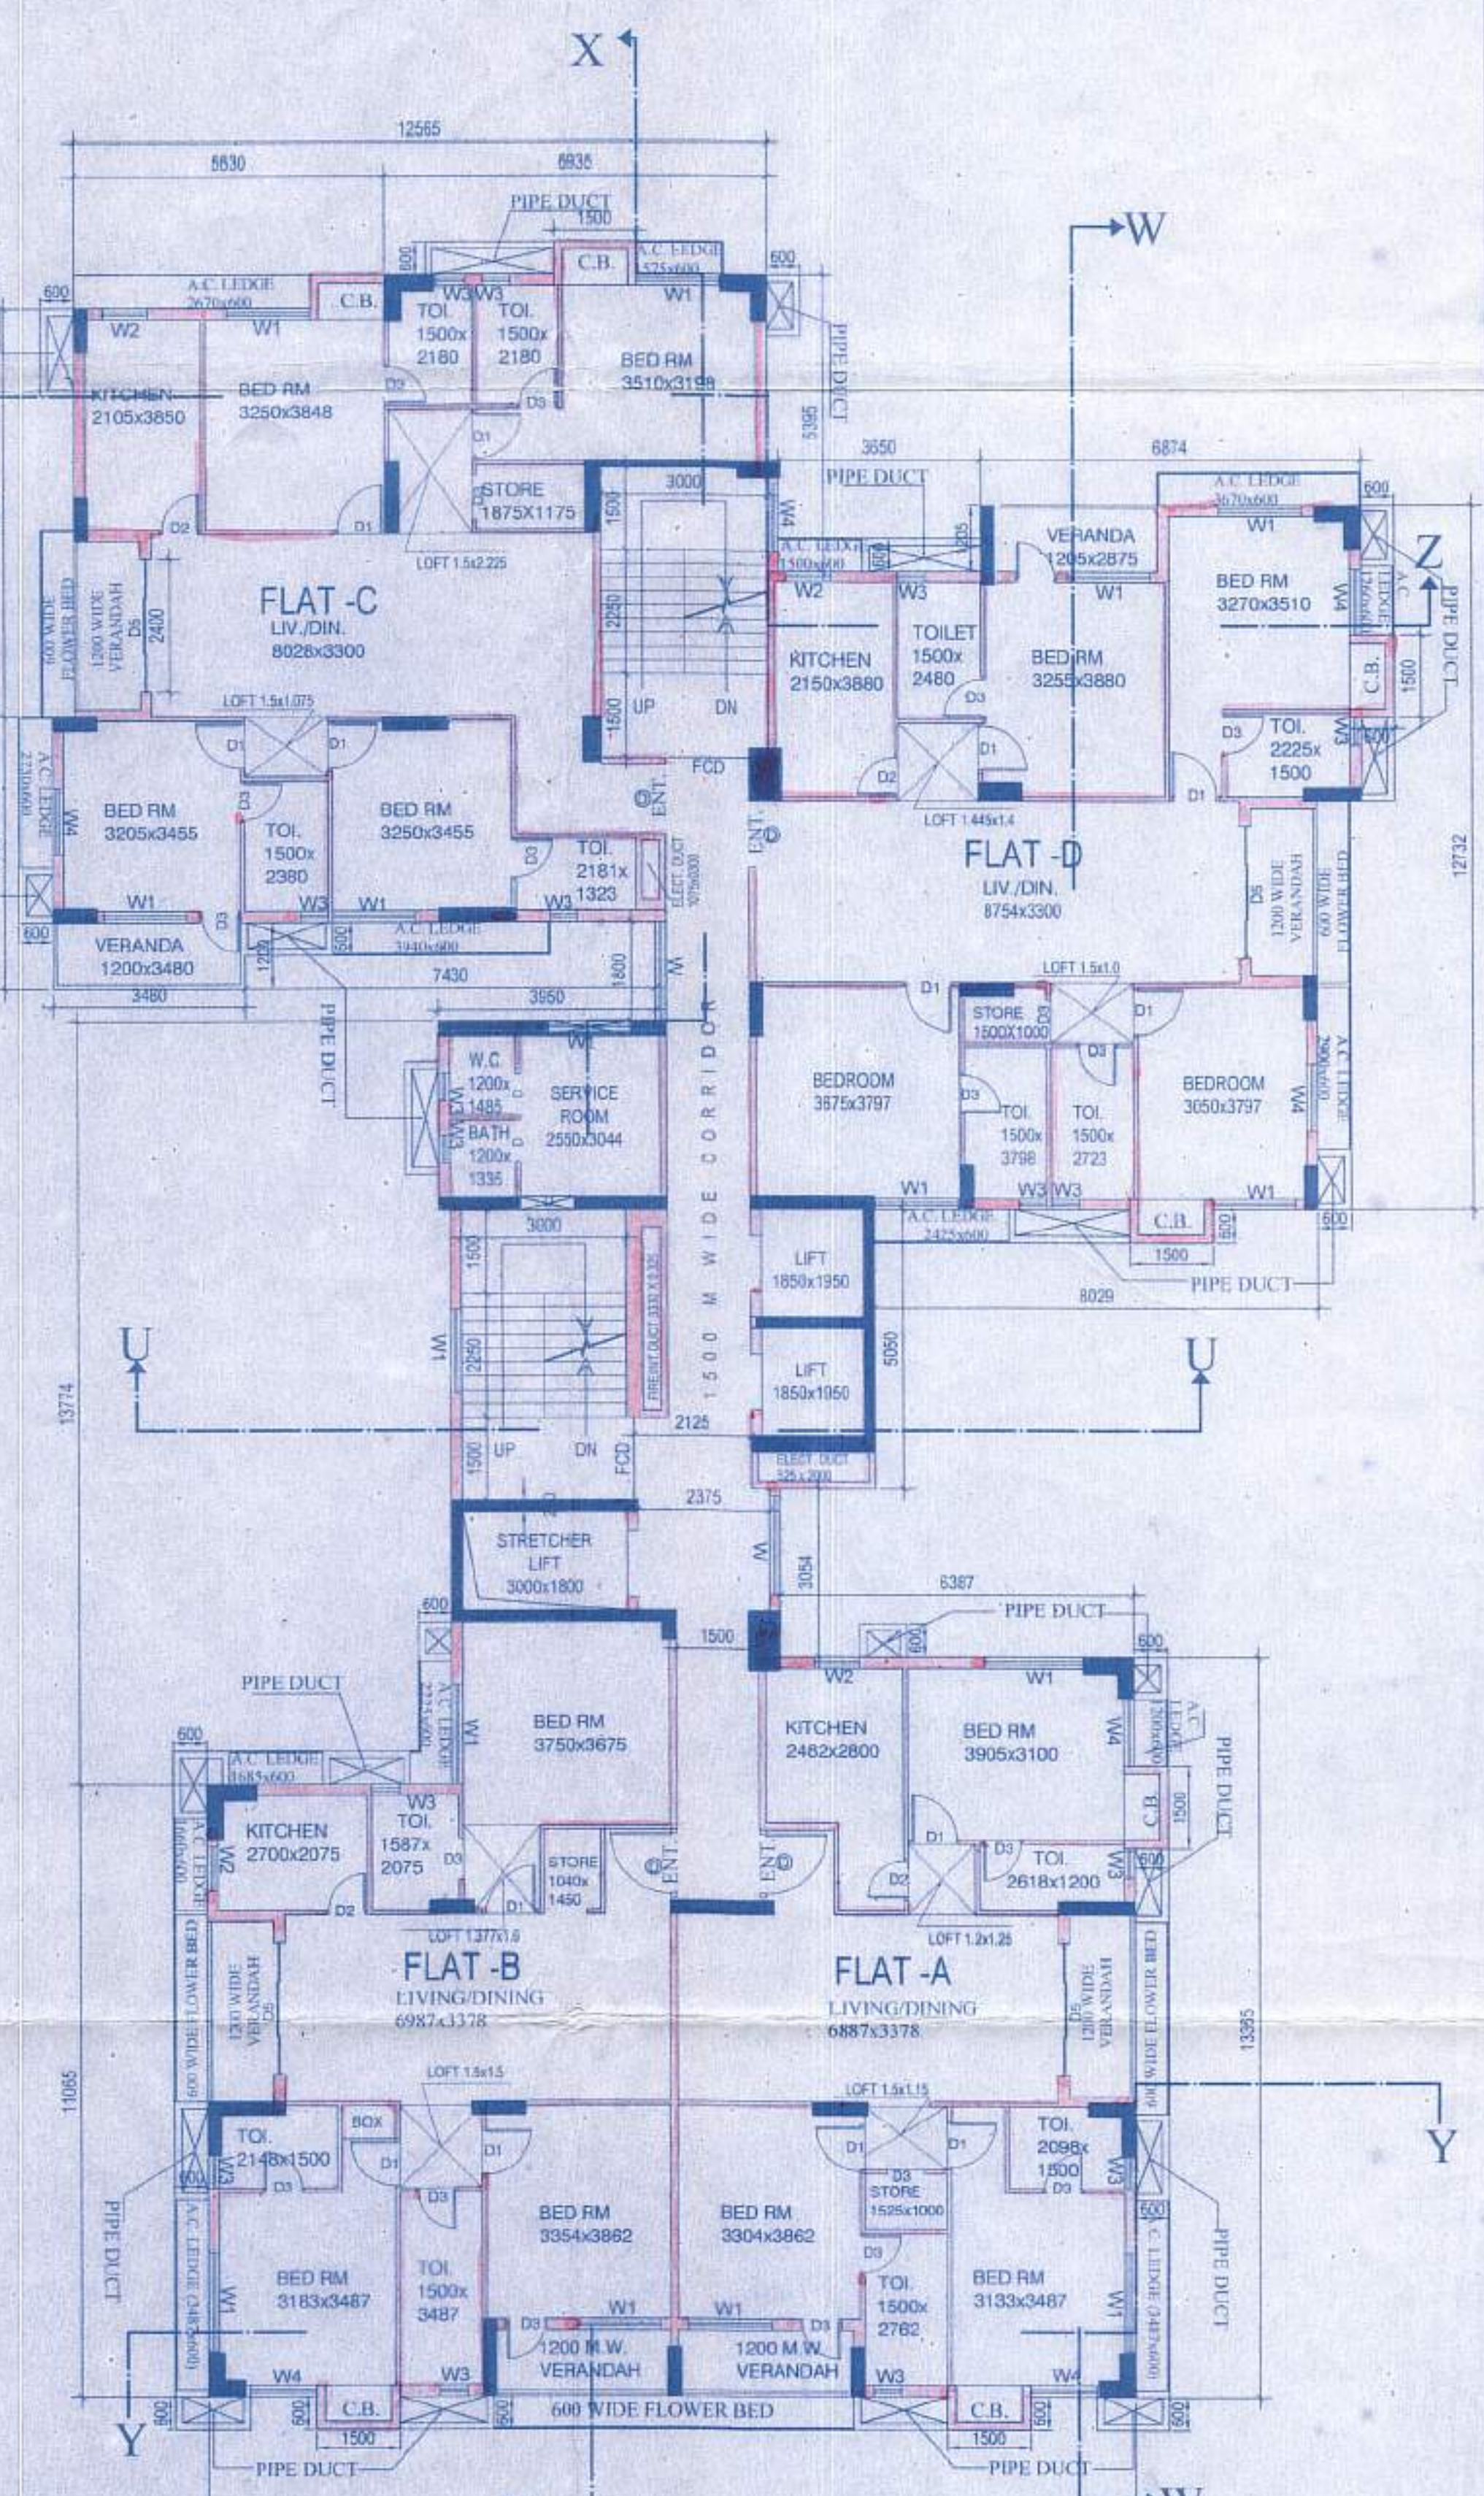

2ND TO 7TH, 9TH, 11TH,
12TH & 14TH FLOOR PLAN
BLOCK - A

PROPOSED BLOCKS OF BUILDINGS (BLOCK-A BASEMENT + GROUND + SERVICE FLOOR + PARTLY XV + XVI + XVII + XVIII STORIED RESIDENTIAL BUILDING OF HT:- 60.0 M), (BLOCK-B BASEMENT + GROUND +SERVICE FLOOR + PARTLY II + III STORIED ASSEMBLY BUILDING OF HT:- 19.117 M) & (BLOCK-C TWO STORIED BUILDING IS FOR ASSEMBLY USE OF HT:- 6.65 M)AT PREMISES NO- 150A, DR. SURESH CHANDRA BANERJEE ROAD, KOLKATA - 700 010, P.S. BELIAGHATA, WARD NO. 34, BOROUGH NO. III. U/S 393 OF K.M.C. ACT 1980 UNDER BUILDING RULE 2009 WITH AMENDMENT NOTIFICATION