

PROJECT

PROPOSED TOWNSHIP
"CALCUTTA RIVERSIDE" PROJECT
AT BATANAGAR, MOUZA - MIRPUR,
BANGLA, JAGTALA AND NANGI
WARD NO. 27 & 28
MAHESHTALA MUNICIPALITY,
SOUTH 24 PARGANAS

FOR RIVERBANK DEVELOPERS PVT. LTD.

Parcel Name :

HILAND GREENS II

MOUZA - BANGLA, J.L. NO.- 41, KHATAH NO.- 787
K.B. DAG NO.- 103(P), 104(P), 105(P), 106(P), 107(P), 108(P), 109(P), 110(P), 111(P) & 112(P)

Sub-Parcel Name :

HILAND ARIA

Title :

MULTI LEVEL CAR PARKING (G+7)
ELEVATION 1

Date 25.05.15

Drawing No.

Scale 1:100

CRS/HG-II/HA/MLCP/LGL-28

DRAWING STATUS - for MUNICIPAL SANCTION

NOTE:

ALL EXTERNAL & INTERNAL WALL ARE 200/200 THK. & 125/100 THK. BRICK WALL UNLESS STATED OTHERWISE. ALL DIMENSIONS ARE IN MM.

DECLARATION OF OWNER

THE CERTIFIED THAT I HAVE GONE THROUGH THE WEST BENGAL MUNICIPALITY (BUILDING) RULES, 2007, AND ALSO UNDERTAKE TO ABIDE BY THOSE RULES DURING AND AFTER CONSTRUCTION OF THE BUILDING.

Riverbank Developers Pvt. Ltd.

Authorised Signatory
Authorised Signatory

SIGNATURE OF OWNER
RIVERBANK DEVELOPERS PVT. LTD.

CERTIFICATE OF STRUCTURAL STABILITY

WE HEREBY CERTIFY THAT THE FOUNDATION AND SUPER STRUCTURE OF THE BUILDING PROPOSED FOR CONSTRUCTION ON THE HOLDING NO- 1, NEW BATA ROAD, MOUZA - MIRPUR, JAGTALA, BANGLA & NANGI, WARD NO - 27 & 28, MAHESHTALA MUNICIPALITY HAVE BEEN SO DESIGNED BY ME/US WILL MAKE SUCH FOUNDATION AND SUPER STRUCTURE SAFE IN ALL RESPECT INCLUDING THE CONSIDERATION OF BEARING CAPACITY AND SETTLEMENT OF SOIL ETC.

Pallabi Gupta Roy
PALLABI GUPTA ROY
Registered Architect
Regn. No.-CA/95/18558

SIGNATURE OF ARCHITECT
NAME, ADDRESS & EMPANELMENT NO.

Utpal Santra
UTPAL SANTRA

B.C.E. & C.E. (STRUCT.)
M.I.E.-M/1221864
IAC Empanelled Structural Engineer
Case-4, E.S.E. No. 155

SIGNATURE OF STRUCTURAL ENGINEER
NAME, ADDRESS & EMPANELMENT NO.

Alok Roy
ALOK ROY
Enlisted Geotechnical Engineer
Rajpur - Sonapur Municipality
No. - 409 / G. T. Eng.

SIGNATURE OF GEO-TECHNICAL ENGINEER
NAME, ADDRESS & EMPANELMENT NO.

ARCHITECTURAL CONSULTANTS

MASTERS DESIGN STUDIO
MASTERS MANAGEMENT CONSULTANTS
GA-142, 1444, RAJDANGA MAIN ROAD
KOLKATA 700107

STRUCTURAL CONSULTANTS

M.N. Consultants (Pvt.) Ltd.
MNC House
1516, RAJDANGA MAIN ROAD
KOLKATA - 700107
Phone No. - (033) 4016 8712


GEO-TECHNICAL CONSULTANTS

Geotest Engineering Pvt. Ltd.
(An ISO9001:2000 Certified Company)
Soil Investigation & Foundation Consultants EA, Main Park,
Kolkata - 700084
Phone No. - (033) 2430 3494 / 8103

RIVER BANK DEVELOPERS PVT. LTD.
225 C, A.J.C. Street Road, 4th Floor,
Kolkata - 700025,
Phone No. - (033) 2283 9015-17
Fax No. 81-53-2289 2148
W - www.riverbank.com



THIS DRAWING IS A PRIVATE AND CONFIDENTIAL DOCUMENT AND THE PROPERTY OF RIVERBANK DEVELOPERS PVT. LTD. IT MUST NOT BE REPRODUCED OR USED WITHOUT THE CONSENT OF RIVERBANK DEVELOPERS PVT. LTD.

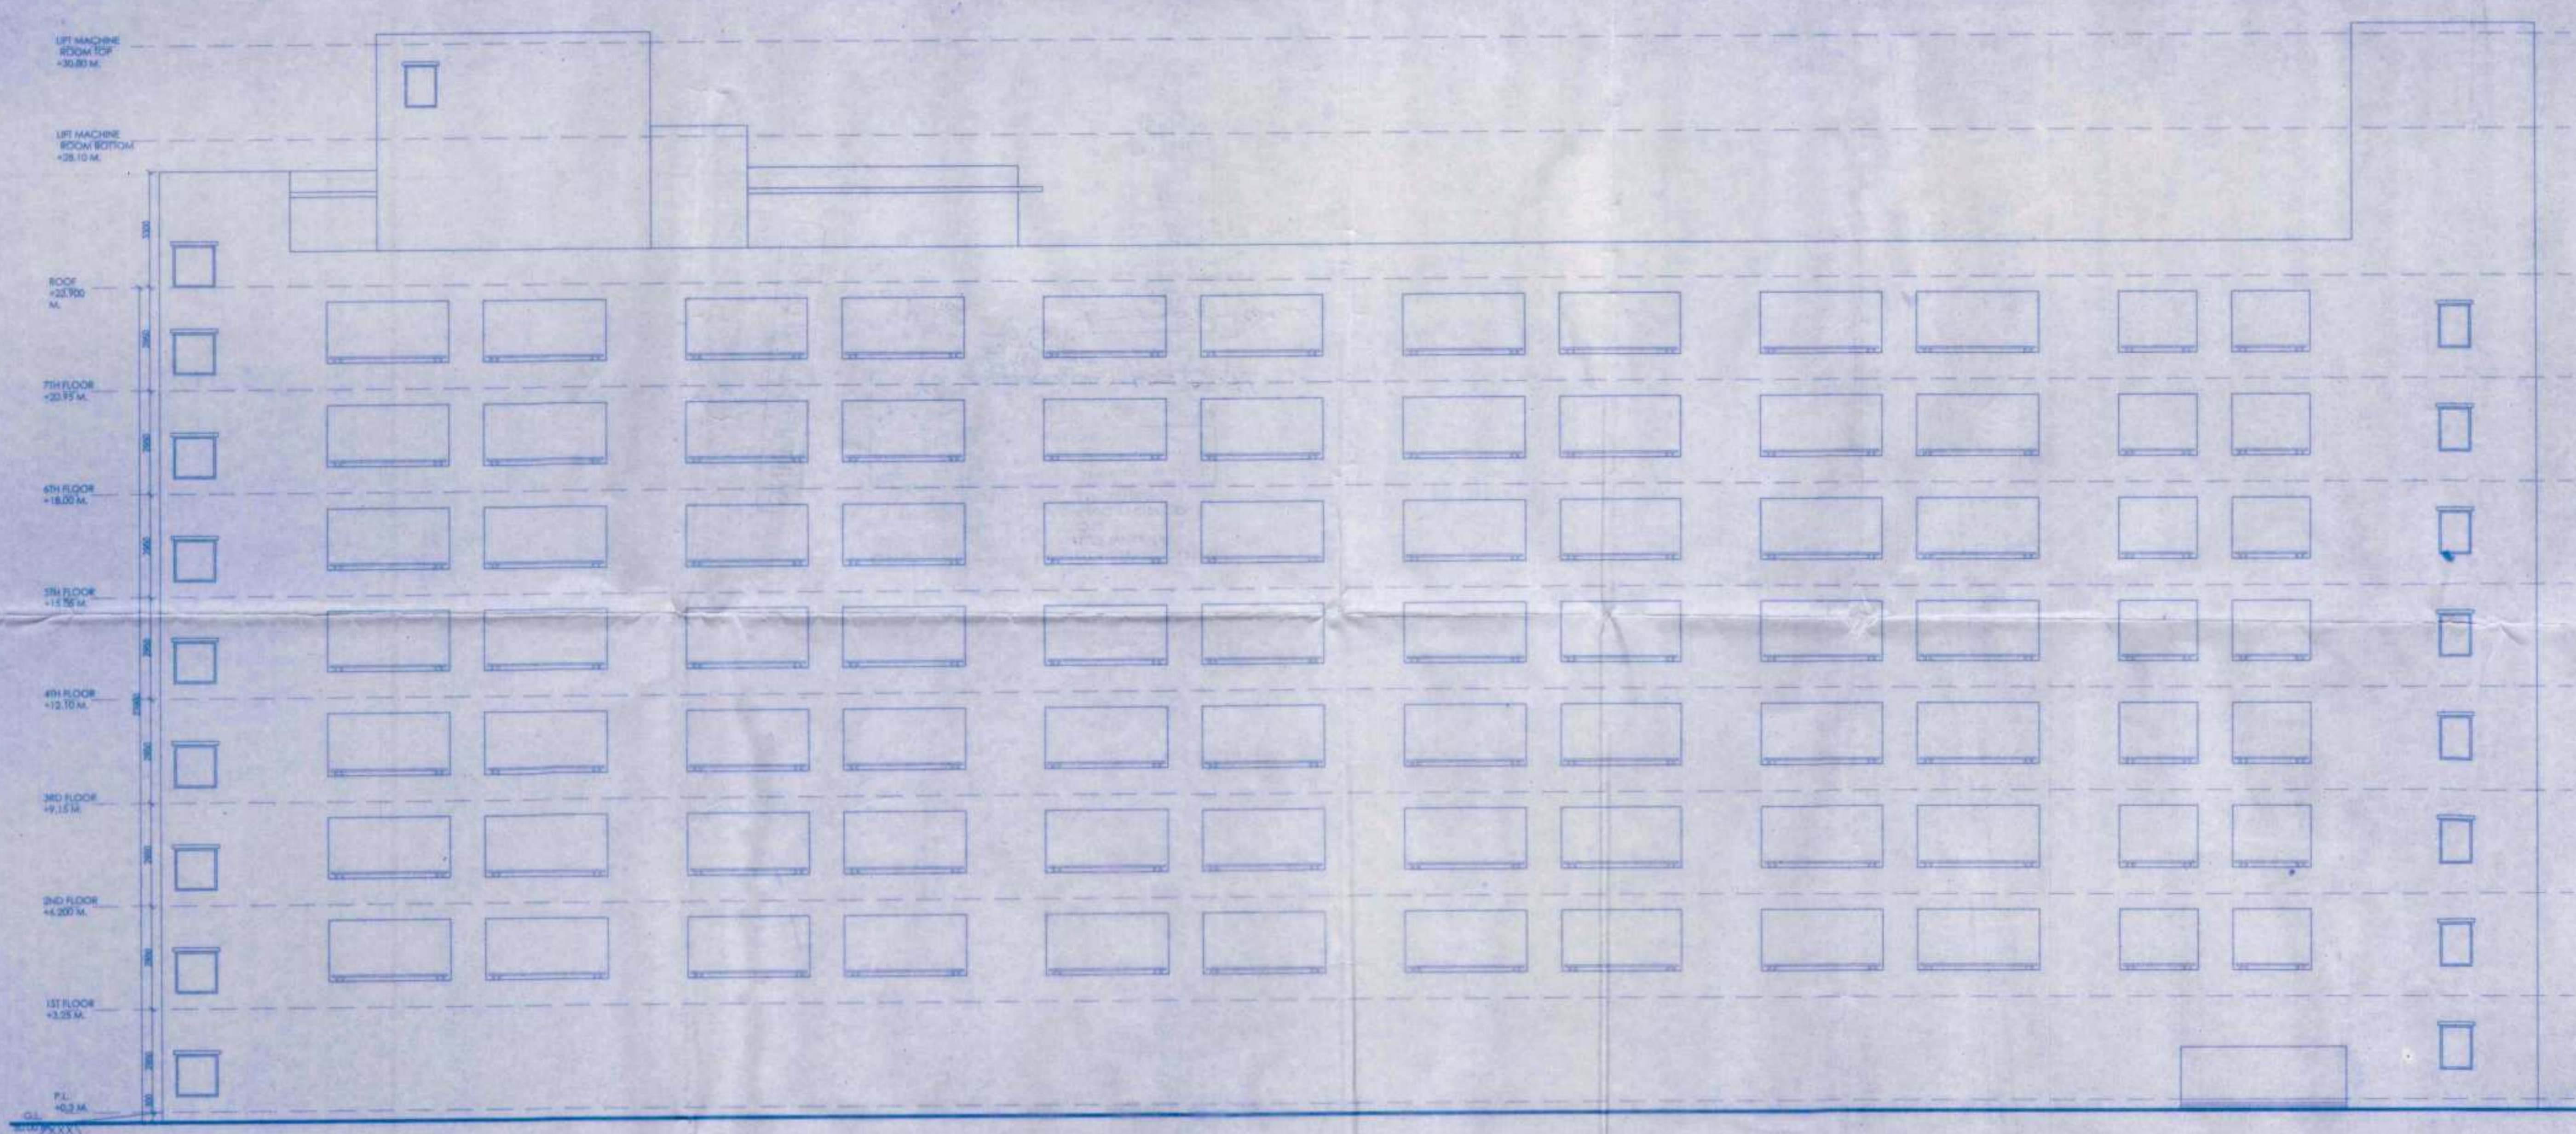

ELEVATION 1

