

PROJECT
**PROPOSED TOWNSHIP
 "CALCUTTA RIVERSIDE" PROJECT
 AT BATANAGAR, MOUZA - MIRPUR,
 BANGLA, JAGTALA AND NANGI
 WARD NO. 27 & 28
 MAHESHTALA MUNICIPALITY,
 SOUTH 24 PARGANAS**

FOR RIVERBANK DEVELOPERS PVT. LTD.

Parcel Name:
HILAND GREENS II
 MOUZA - BANGLA, J.L. NO.- 41, KHATA NO. - 787
 H.S. DAG NO. - 8(3P), 9(4P), 10(5P),111(106P), 112(107P)
 Sub-Parcel Name:
ELGIN
 Title:
**TOWER - 1 & 2 (G+14) 2BHK & 3BHK APARTMENT
 SECTION - AA & BB**
 Date: **18.05.15** Drawing No.
 Scale: **1:100** CRS/HG-II/EL/T-1&2/LGL-34
 DRAWING STATUS: **for MUNICIPAL SANCTION**

NOTE:
 ALL EXTERNAL & INTERNAL WALL ARE 200/200 THK. & 125/100 THK. BRICK WALL UNLESS STATED OTHERWISE. ALL DIMENSIONS ARE IN MM.
 DECLARATION OF OWNER
 THE CERTIFIED THAT I HAVE GONE THROUGH THE WEST BENGAL MUNICIPALITY (BUILDING) RULES, 2007, AND ALSO UNDERTAKE TO ABIDE BY THOSE RULES DURING AND AFTER CONSTRUCTION OF THE BUILDING.

Riverbank Developers Pvt. Ltd.
Souhain Sengupta
 Authorised Signatory

SIGNATURE OF OWNER
 RIVERBANK DEVELOPERS PVT. LTD.

CERTIFICATE OF STRUCTURAL STABILITY
 WE HEREBY CERTIFY THAT THE FOUNDATION AND SUPER STRUCTURE OF THE BUILDING PROPOSED FOR CONSTRUCTION ON THE HOLDING NO- 1, NEW BATA ROAD, MOUZA - MIRPUR, JAGTALA, BANGLA & NANGI, WARD NO - 27 & 28, MAHESHTALA MUNICIPALITY HAVE BEEN SO DESIGNED BY ME/US WILL MAKE SUCH FOUNDATION AND SUPER STRUCTURE SAFE IN ALL RESPECT INCLUDING THE CONSIDERATION OF BEARING CAPACITY AND SETTLEMENT OF SOIL ETC.
Pallabi Gupta Roy
PALLABI GUPTA ROY
 Registered Architect
 Regn. No.-CA/95/18558

SIGNATURE OF ARCHITECT
 NAME, ADDRESS & EMPANELMENT NO.

Utpal Santra
UTPAL SANTRA
 B.C.E. M.C.E. (STRUCT.)
 M.I.E. -M/12221814
 MNC Empowered Structure Engineer
 Class-I E.S.E. No. 1158

SIGNATURE OF STRUCTURAL ENGINEER
 NAME, ADDRESS & EMPANELMENT NO.

Alok Roy
ALOK ROY
 Enlisted Geotechnical Engineer
 Rajpur - Sonarpur Municipality
 Regn. No. - 2017/20 - T - Eng


SIGNATURE OF GEO-TECHNICAL ENGINEER
 NAME, ADDRESS & EMPANELMENT NO.

ARCHITECTURAL CONSULTANTS
MASTERS DESIGN STUDIO
 MASTERS MANAGEMENT CONSULTANTS
 GA-142, 144, RAJDANGA MAIN ROAD
 KOLKATA 700107


STRUCTURAL CONSULTANTS
M.N. Consultants (Pvt.) Ltd.
 MNC House
 1516, RAJDANGA MAIN ROAD
 KOLKATA - 700107
 Phone No. - (033) 4016 9712

GEO-TECHNICAL CONSULTANTS
Geotest Engineering Pvt. Ltd.
 (An ISO9001:2000 Certified Company)
 Soil Investigation & Foundation Consultants SA, Milan Park,
 Kolkata - 700084
 Phone No. - (033) 2430 3494 / 8103

RIVER BANK DEVELOPERS PVT. LTD.
 225 C, A.J.C. Bose Road, 4th Floor
 Kolkata - 700020
 Phone No. - (033) 2263 9015-17
 Fax No. - 91-33-2288 2148
 W - www.hilandgreen.com

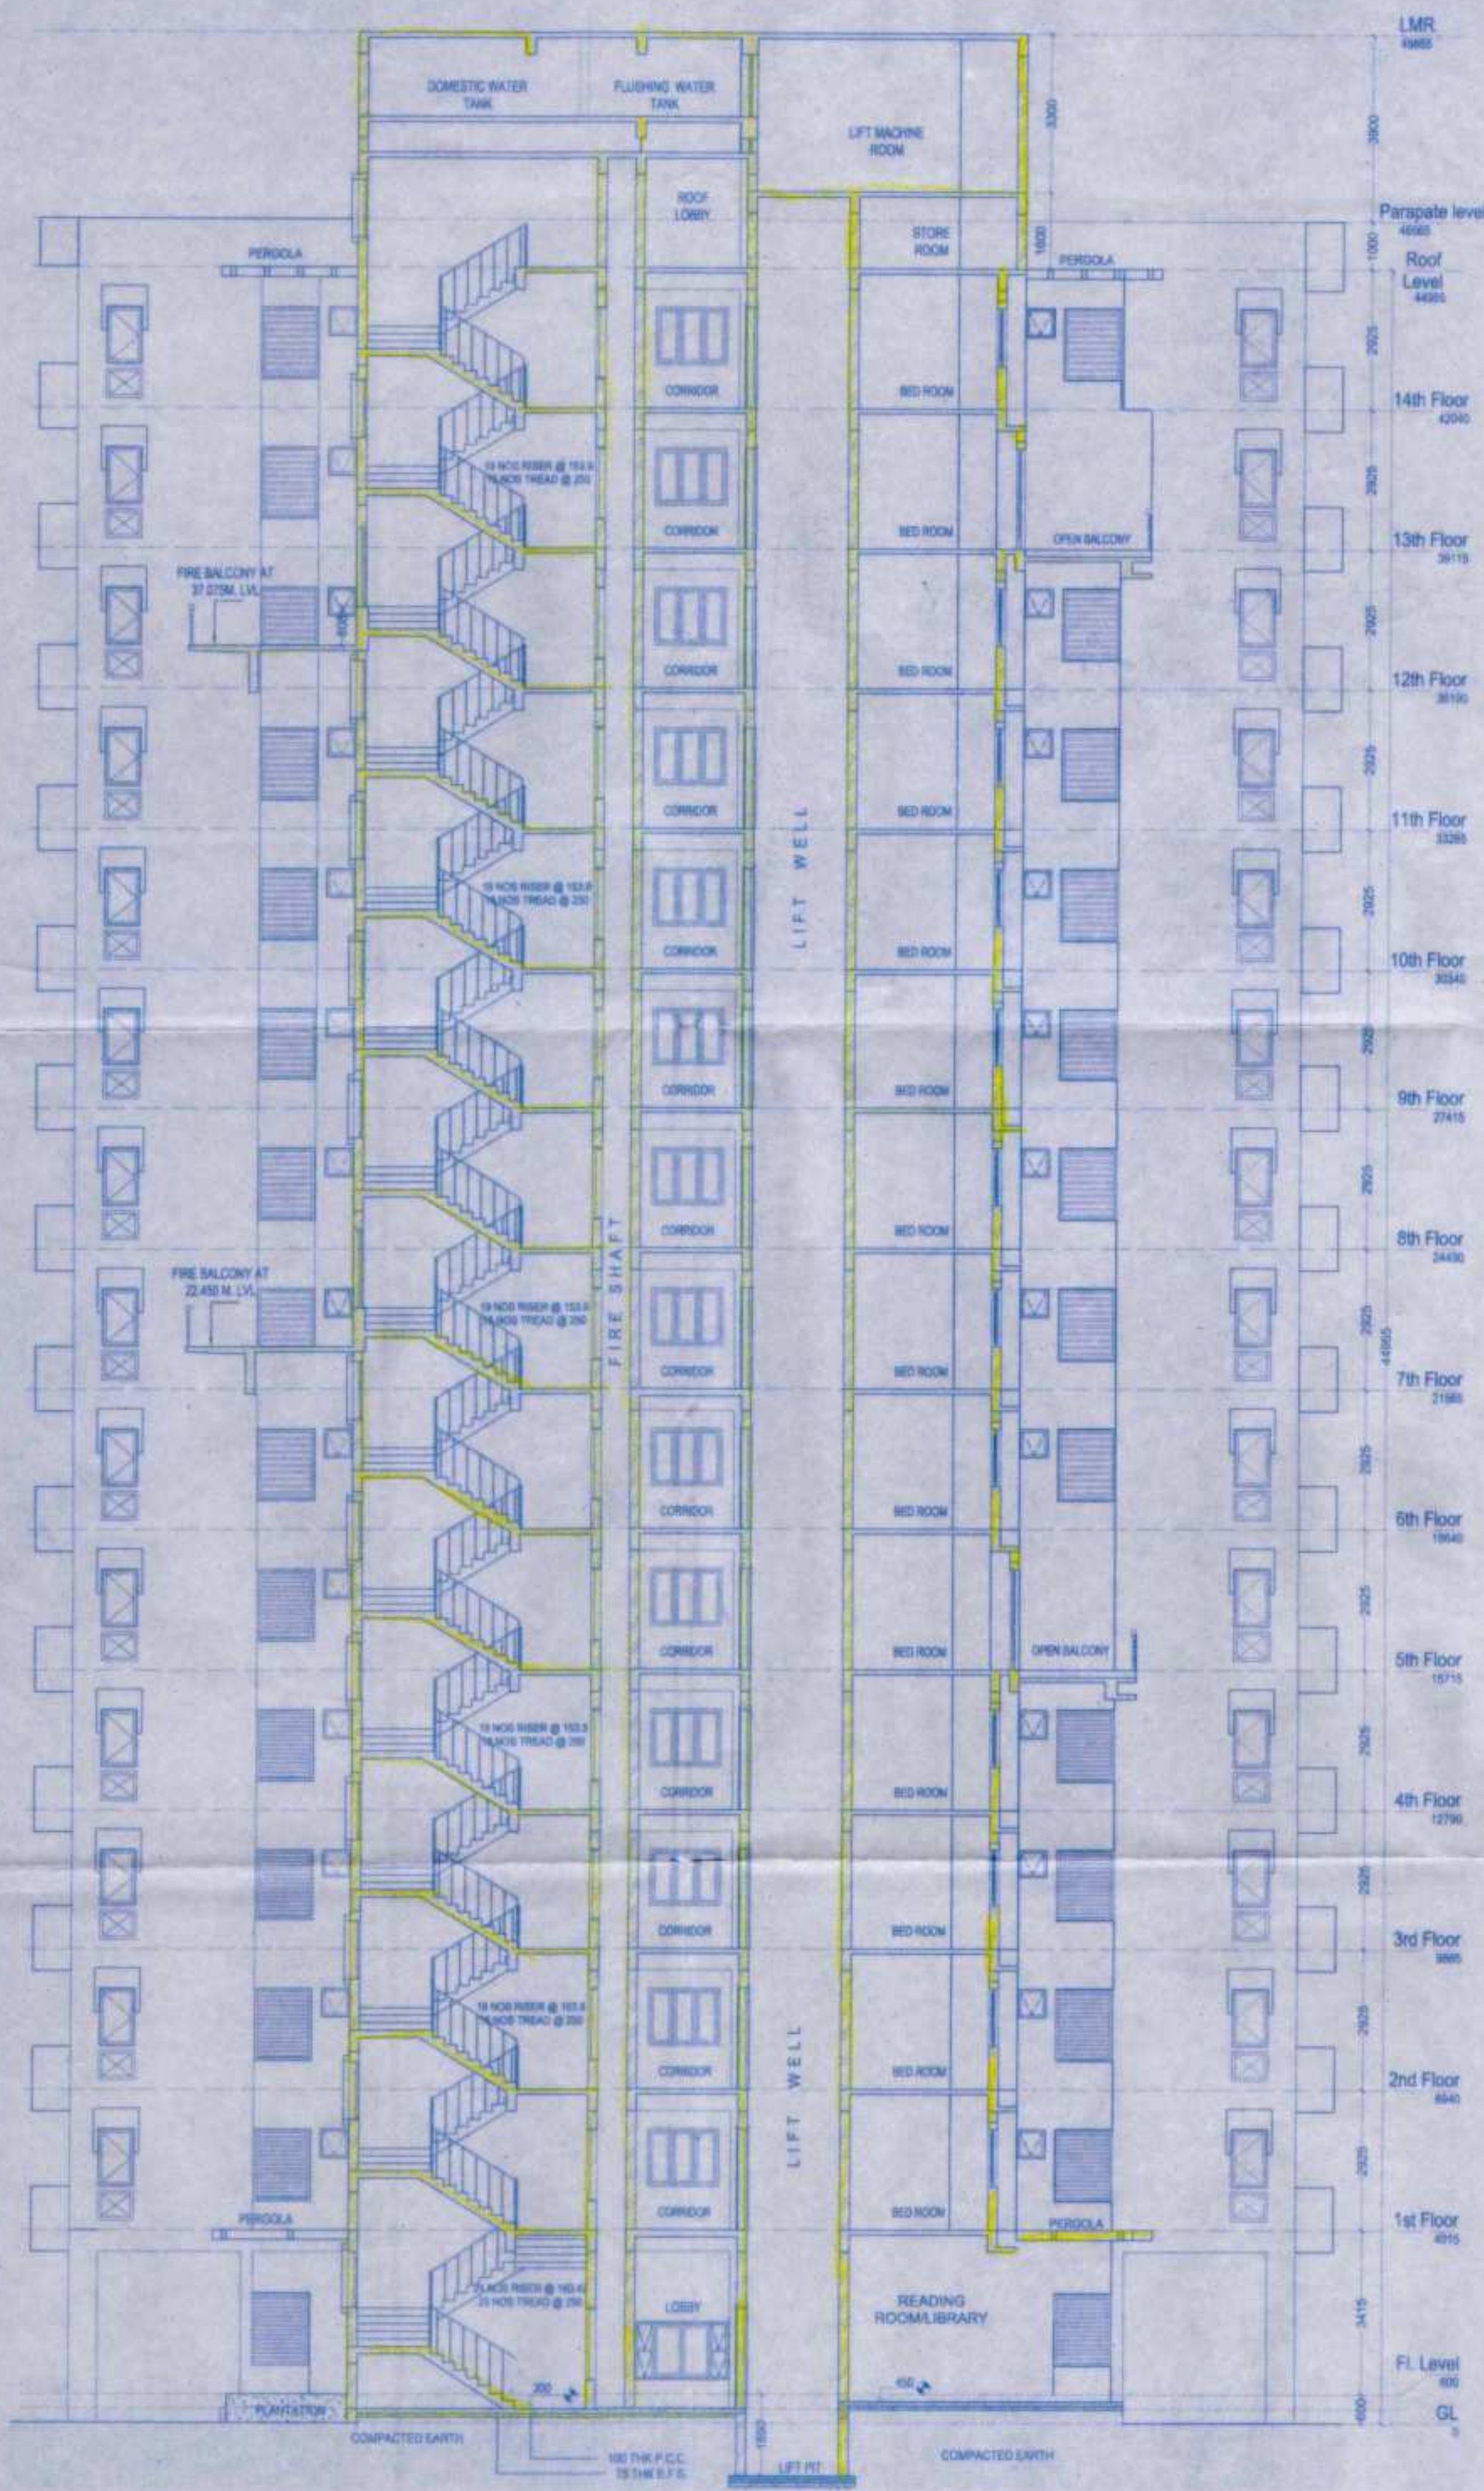

SECTION AA

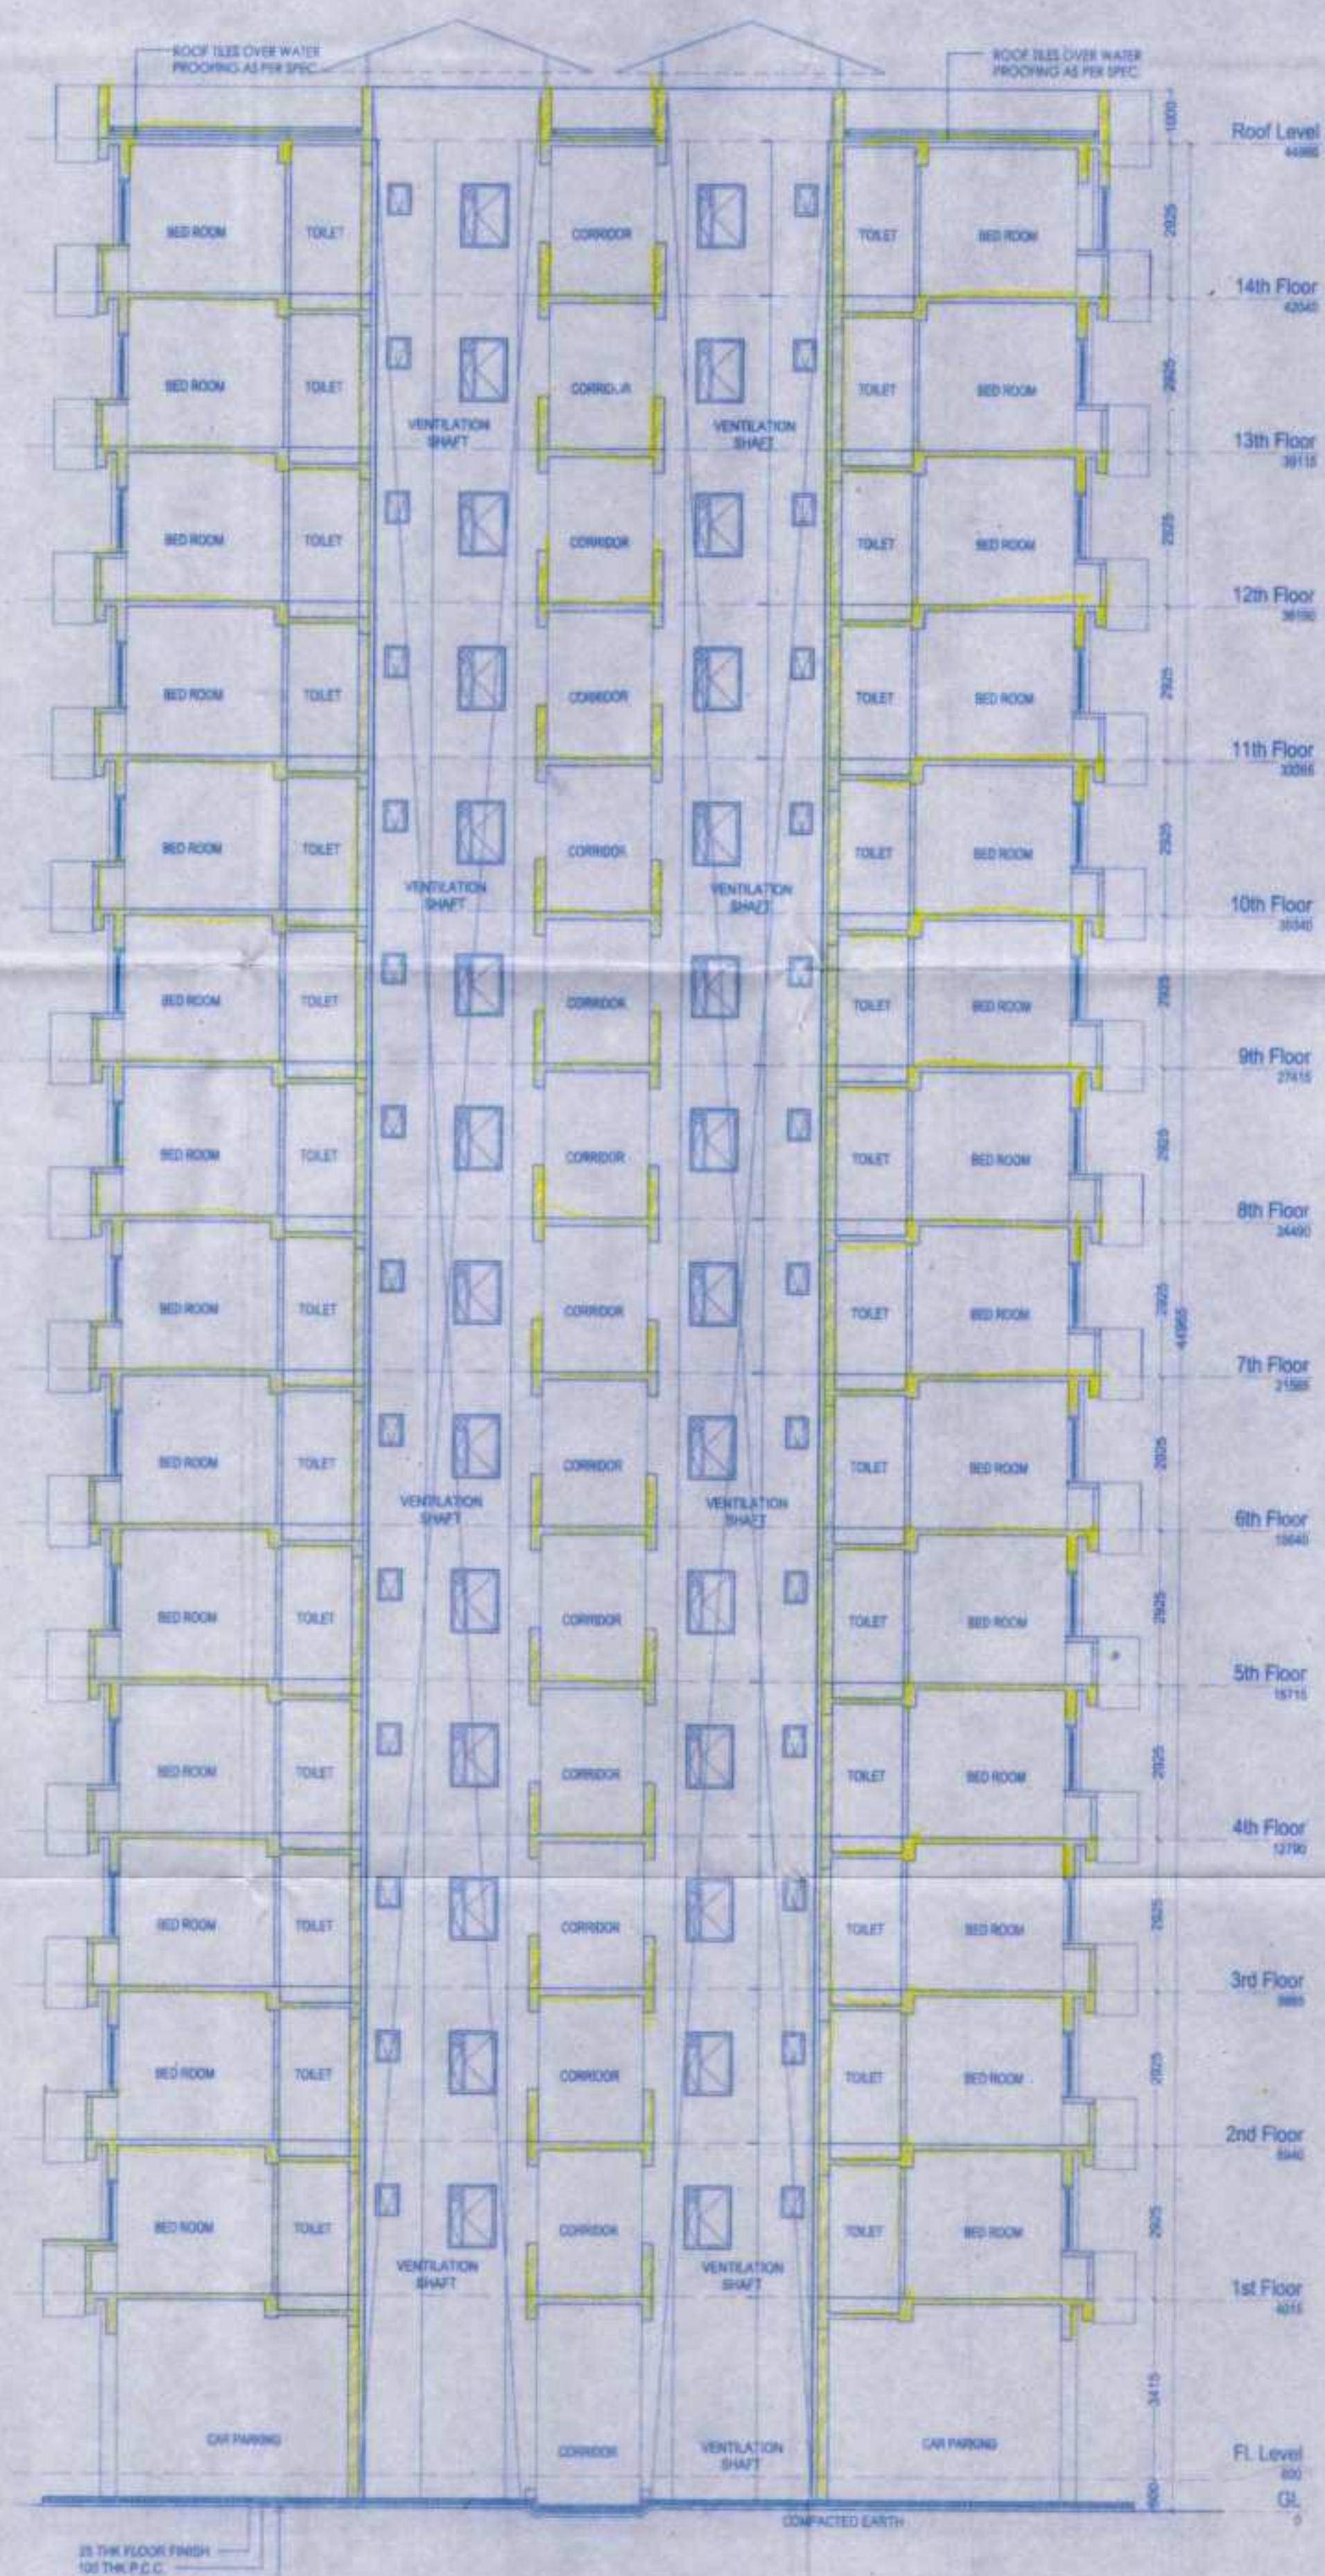

SECTION BB

THIS DRAWING IS A PRIVATE AND CONFIDENTIAL DOCUMENT AND THE PROPERTY OF RIVERBANK DEVELOPERS PVT. LTD. IT MUST NOT BE LOANED OR REPRODUCED WITHOUT THE CONSENT OF RIVERBANK DEVELOPERS PVT. LTD.

01/06/15
Assistant Architect, East Circle,
Municipal Engineering Directorate
Govt. of West Bengal

08-08-2015
Superintending Engineer, East Circle,
Municipal Engineering Directorate
Govt. of West Bengal

Handwritten signature and date

Construction should be made strictly according to sanctioned plan.
Valid upto: 16/11/19
Date: 16/11/19
Construction should be made strictly according to sanctioned plan.

Sub-Asstt. Engineer
Building Section
Maheshala Municipality

Plan No. 578/06
Date: 07.08.15
Name: Reverse Bank Office (P) Ltd
Address: 27, 28

ORIGINAL COPY / DUPLICATE COPY
DEMOLITION
PROVISIONALLY SANCTIONED
RESIDENTIAL BUILDING

APARTMENT BUILDING

Sub-Asstt. Engineer
Building Section
Maheshala Municipality
CIC Member
Social Welfare
Maheshala Municipality
1 JUL 2015

TIME EXTENDED
Date: 16/11/19
Valid upto: 16/11/19
Construction should be made strictly
according to sanctioned plan.

Plan No. 578/06
Date: 07.08.15
Name: Reverse Bank Office (P) Ltd
Address: 27, 28
Ward No. 08

RENEWAL