

PROJECT
PROPOSED TOWNSHIP
"CALCUTTA RIVERSIDE" PROJECT
AT BATANAGAR, MOUZA - MIRPUR,
BANGLA, JAGTALA AND NANGI
WARD NO. 27 & 28
MAHESHTALA MUNICIPALITY,
SOUTH 24 PARGANAS
FOR RIVERBANK DEVELOPERS PVT. LTD.

Parcel Name:
HILAND GREENS II
 MOUZA - BANGLA, J.L. NO. - 41 KHATAN NO. 707
 R.S. DAG NO. - 83(P), 94(P), 95(P), 96(P), 97(P), 98(P), 99(P), 100(P),
 101(P), 102(P), 103(P), 104(P), 105(P), 106(P), 107(P), 108(P), 109(P),
 110(P), 111(P) & 112(P)

Sub-Parcel Name:
HILAND GREENS II
 Title: **SECTION-GG (Part-2)**
TOWER 15-20 (B+G+P+13)
3BHK APARTMENT TYPICAL FLOOR
 (1ST, 2ND, 3RD, 4TH, 5TH, 6TH, 7TH, 8TH, 9TH,
 10TH, 11TH, 12TH, 13TH & 14TH)

Date: **18.05.15** Drawing No.:
 Scale: **1:100** CRS/HG-II/HG-I/IT-15-20/LGL-46

DRAWING STATUS - **for MUNICIPAL SANCTION**

NOTE:
 ALL EXTERNAL & INTERNAL WALL ARE 250/200 THK. & 125/100 THK. BRICK
 WALL UNLESS STATED OTHERWISE. ALL DIMENSIONS ARE IN MM
 DECLARATION OF OWNER

THE CERTIFIED THAT I HAVE GONE THROUGH THE WEST BENGAL
 MUNICIPALITY (BUILDING) RULES, 2007, AND ALSO UNDERTAKE TO
 ABIDE BY THOSE RULES DURING AND AFTER CONSTRUCTION OF
 THE BUILDING.

Riverbank Developers Pvt. Ltd.,
Indrani Sengupta
 Authorised Signatory
 SIGNATURE OF OWNER
RIVERBANK DEVELOPERS PVT. LTD.

CERTIFICATE OF STRUCTURAL STABILITY
 WE HEREBY CERTIFY THAT THE FOUNDATION AND SUPER
 STRUCTURE OF THE BUILDING PROPOSED FOR CONSTRUCTION
 ON THE HOLDING NO.- 1, NEW BATA ROAD, MOUZA - MIRPUR,
 JAGTALA, BANGLA & NANGI, WARD NO - 27 & 28, MAHESHTALA
 MUNICIPALITY HAVE BEEN SO DESIGNED BY ME/US WILL MAKE
 SUCH FOUNDATION AND SUPER STRUCTURE SAFE IN ALL
 RESPECT INCLUDING THE CONSIDERATION OF BEARING
 CAPACITY AND SETTLEMENT OF SOIL ETC.

Pallabi Gupta Roy
PALLABI GUPTA ROY
 Registered Architect
 Regn. No.-CA/95/18556
 SIGNATURE OF ARCHITECT
 NAME, ADDRESS &
 EMPANELMENT NO.

Utpal Santra
UTPAL SANTRA
 B.C.E., M.C.E. (STRUCT.)
 M.I.E.-46/122184
 MNC Empanelled Structural Engineer
 Class-I, E.S.E. No. 168
 SIGNATURE OF STRUCTURAL ENGINEER
 NAME, ADDRESS &
 EMPANELMENT NO.

Alok Roy
ALOK ROY
 Enlisted Geotechnical Engineer
 Rajpur - Sonarpur Municipality
 No. - 008 / G. T. Eng.
 SIGNATURE OF GEO-TECHNICAL ENGINEER
 NAME, ADDRESS &
 EMPANELMENT NO.


ARCHITECTURAL CONSULTANTS
MASTERS DESIGN STUDIO
 MASTERS MANAGEMENT CONSULTANTS
 GA-142, 144A, RAJDIANGA MAIN ROAD
 KOLKATA 700187

STRUCTURAL CONSULTANTS:
M.N. Consultants (Pvt.) Ltd.
 MNC House
 15/16, RAJDIANGA MAIN ROAD
 KOLKATA - 700187
 Phone No. - (033) 4016 5712

GEO-TECHNICAL CONSULTANTS
Geotest Engineering Pvt. Ltd.
 (An ISO9001:2008 Certified Company)
 Soil Investigations & Foundation Consultants BA, Midn. Park,
 Kolkata - 700024
 Phone No. - (033) 2430 3434 / 8103

RIVER BANK DEVELOPERS PVT. LTD.
 225 D, A.J.C. Ghose Road, 4th Floor
 Kolkata - 700020
 Phone No. - (033) 2283 8015-17
 Fax No. 91-33-2286 2148
 W. www.riverbankdevelopers.com

grens
 Brand

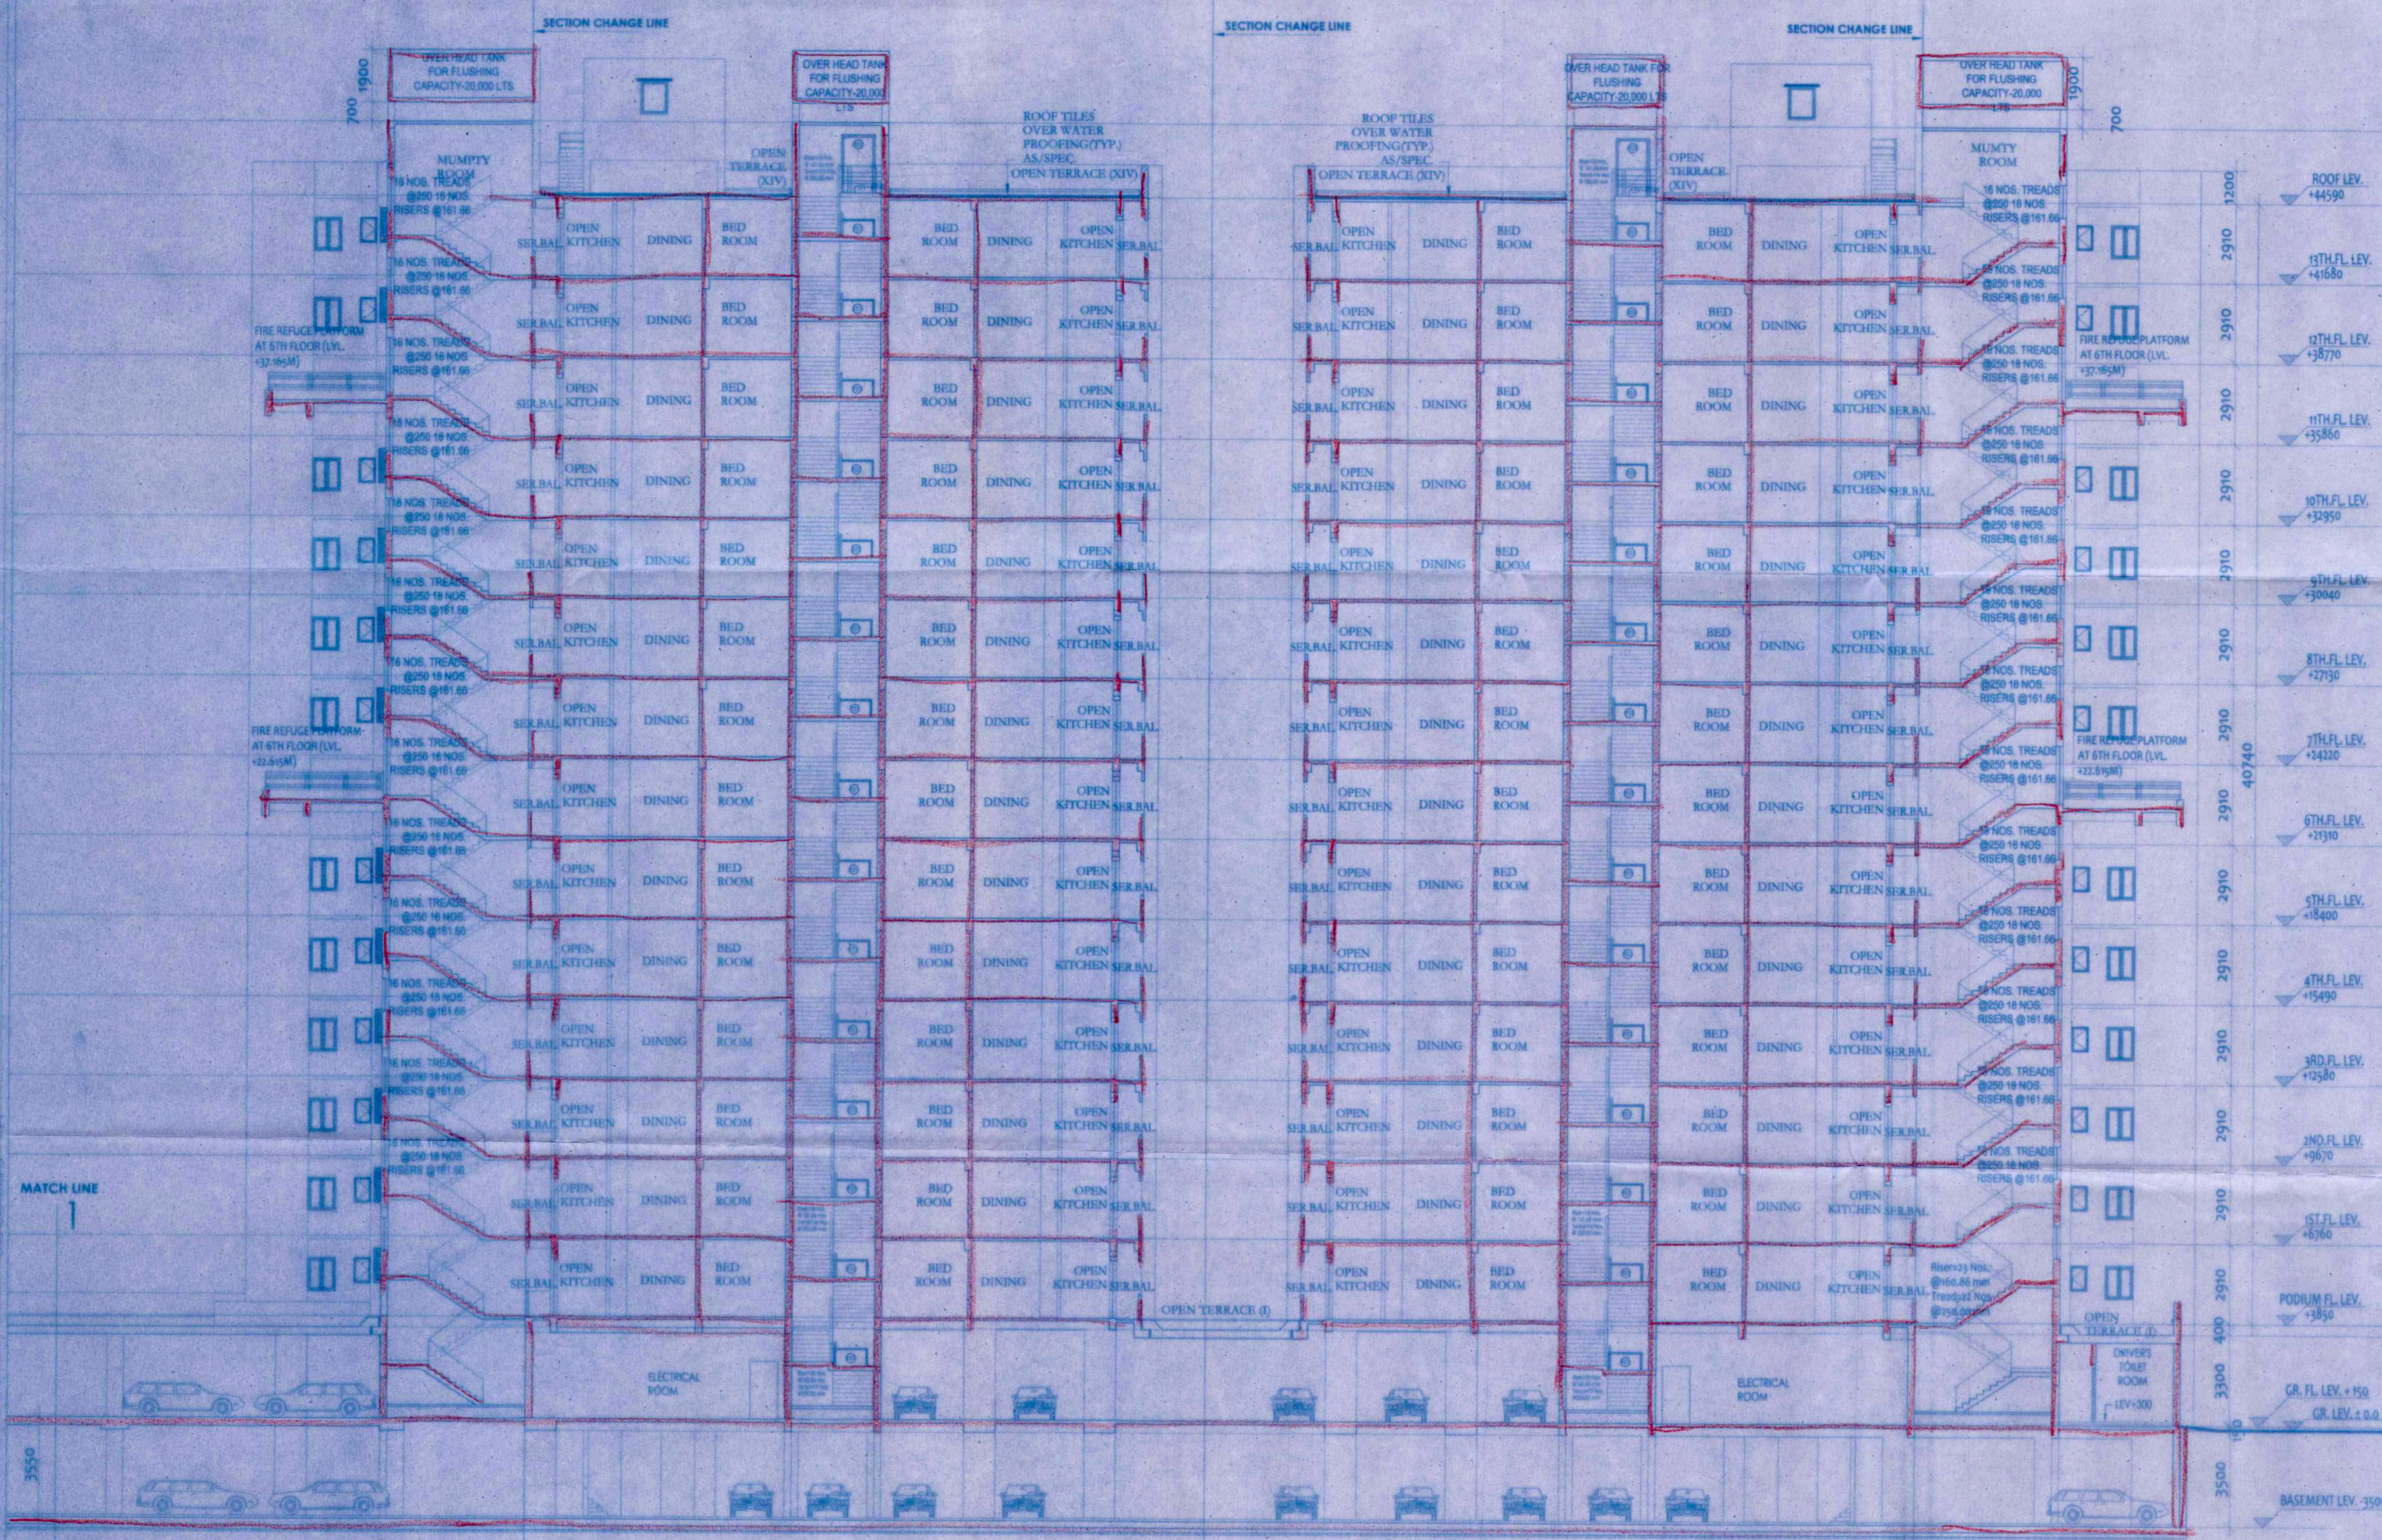

SECTION -GG

08/06/15
Assistant Architect, East Circle,
Municipal Engineering Directorate
Govt. of West Bengal

08-08-2015
Superintending Engineer, East Circle,
Municipal Engineering Directorate
Govt. of West Bengal

08-08-2015

Construction should be made strictly according to sanctioned plan.
Valid upto: 16/06/15
Date: 16/06/15
Municipal Engineering Directorate
Govt. of West Bengal

Sub-Asst. Engineer,
Building Section,
Maheshstala Municipality,
21 B.S. Road,
Maheshstala Municipality,
West Bengal

Plan No. 578/06
Name: River Bank Developers (P) Ltd
Address: 27, 28
Municipal Engineering Directorate
Govt. of West Bengal

ORIGINAL COPY / DUPLICATE COPY
DEMOLITION
PROVISIONALLY SANCTIONED
RESIDENTIAL BUILDING
No. of floors: 02
Area: 578 sq. ft.
Date: 06/06/15

APARTMENT BUILDING

Sub-Asst. Engineer,
Building Section,
Maheshstala Municipality,
21 B.S. Road,
Maheshstala Municipality,
West Bengal

Construction should be made strictly
according to sanctioned plan.
Valid upto: 16/06/15
Date: 16/06/15
Municipal Engineering Directorate
Govt. of West Bengal

Plan No. 578/06
Date: 06/06/15
Name: River Bank Developers (P) Ltd
Address: 27, 28
Municipal Engineering Directorate
Govt. of West Bengal

RENEWAL