

PROJECT
PROPOSED TOWNSHIP
"CALCUTTA RIVERSIDE" PROJECT
AT BATANAGAR, MOUZA - MIRPUR,
BANGLA, JAGTALA AND NANGI
WARD NO. 27 & 28
MAHESHITALA MUNICIPALITY,
SOUTH 24 PARGANAS

FOR RIVERBANK DEVELOPERS PVT. LTD.

Parcel Name:
HILAND GREENS II
 MOUZA - BANGLA, J.L. NO - 41, KHATAJAN NO - 787
 R.S. DAG NO - 93(P), 94(P), 95(P), 96(P), 97(P), 98(P), 99(P), 100(P),
 101(P), 102(P), 103(P), 104(P), 105(P), 106(P), 107(P), 108(P), 109(P),
 110(P), 111(P) & 112(P)

Sub-Parcel Name:
HILAND GREENS II
 Title: **SECTION-AA & CC**
TOWER 15-20 (B+G+P+13)
3BHK APARTMENT TYPICAL FLOOR
 (1ST, 2ND, 3RD, 4TH, 5TH, 6TH, 7TH, 8TH, 9TH,
 10TH, 11TH, 12TH, 13TH & 14TH)

Date: **18.05.15** Drawing No:
 Scale: **1:100** CRS/HG-II/HA/T-15-20/LGL-49

DRAWING STATUS - **for MUNICIPAL SANCTION**

NOTE:
 ALL EXTERNAL & INTERNAL WALL ARE 250/200 THK & 125/100 THK BRICK
 WALL UNLESS STATED OTHERWISE. ALL DIMENSIONS ARE IN MM.

DECLARATION OF OWNER
 THE CERTIFIED THAT I HAVE GONE THROUGH THE WEST BENGAL
 MUNICIPALITY (BUILDING) RULES, 2007, AND ALSO UNDERTAKE TO
 ABIDE BY THOSE RULES DURING AND AFTER CONSTRUCTION OF
 THE BUILDING.

Riverbank Developers Pvt. Ltd.
Soukain Sen Gupta
 Authorised Signatory
 SIGNATURE OF OWNER
 RIVERBANK DEVELOPERS PVT. LTD.

CERTIFICATE OF STRUCTURAL STABILITY
 WE HEREBY CERTIFY THAT THE FOUNDATION AND SUPER
 STRUCTURE OF THE BUILDING PROPOSED FOR CONSTRUCTION
 ON THE HOLDING NO - 1, NEW BATA ROAD, MOUZA - MIRPUR
 JAGTALA, BANGLA & NANGI, WARD NO - 27 & 28, MAHESHITALA
 MUNICIPALITY HAVE BEEN SO DESIGNED BY ME/US WILL MAKE
 SUCH FOUNDATION AND SUPER STRUCTURE SAFE IN ALL
 RESPECT INCLUDING THE CONSIDERATION OF BEARING
 CAPACITY AND SETTLEMENT OF SOIL ETC.


Pallabi Gupta Roy
 PALLABI GUPTA ROY,
 Registered Architect
 Regn. No. - CA/95/18558
 SIGNATURE OF ARCHITECT
 NAME, ADDRESS &
 EMPANELMENT NO.

Utpal Santra
 UTPAL SANTRA
 B.C.E., M.C.E. (STRUCT.)
 M.I.E. - M/122218/4
 KMC Empanelled Structural Engineer
 Class-I, E.S.E. No. 156
 SIGNATURE OF STRUCTURAL ENGINEER
 NAME, ADDRESS &
 EMPANELMENT NO.


Alok Roy
 ALOK ROY
 Enlisted Geotechnical Engineer
 Rajpur - Sonarpur Municipality
 No. - 008 / G. T. Eng.
 SIGNATURE OF GEO-TECHNICAL ENGINEER
 NAME, ADDRESS &
 EMPANELMENT NO.

ARCHITECTURAL CONSULTANTS
MASTERS DESIGN STUDIO
 MASTERS MANAGEMENT CONSULTANTS
 GA-142, 144A, RAJDANGA MAIN ROAD
 KOLKATA 700107
 STRUCTURAL CONSULTANTS
M.N. Consultants (Pvt.) Ltd.
 MNC House
 1516, RAJDANGA MAIN ROAD
 ADD, KOLKATA - 700107
 PHONE NO. - (033) 4616 9712

GEO-TECHNICAL CONSULTANTS
Geotest Engineering Pvt. Ltd.
 (An ISO9001:2000 Certified Company)
 Soil Investigation & Foundation Consultants SA, Main Park,
 Kolkata- 700084
 Phone No. - (033) 2430 3484 / 8103
RIVER BANK DEVELOPERS PVT. LTD.
 225 C, A.J.C. Bose Road, 9th Floor
 Kolkata - 700020
 Phone No. - (033) 2285 9015-17
 Fax No. - 91-33-2288 2148
 W. www.riverbank.com

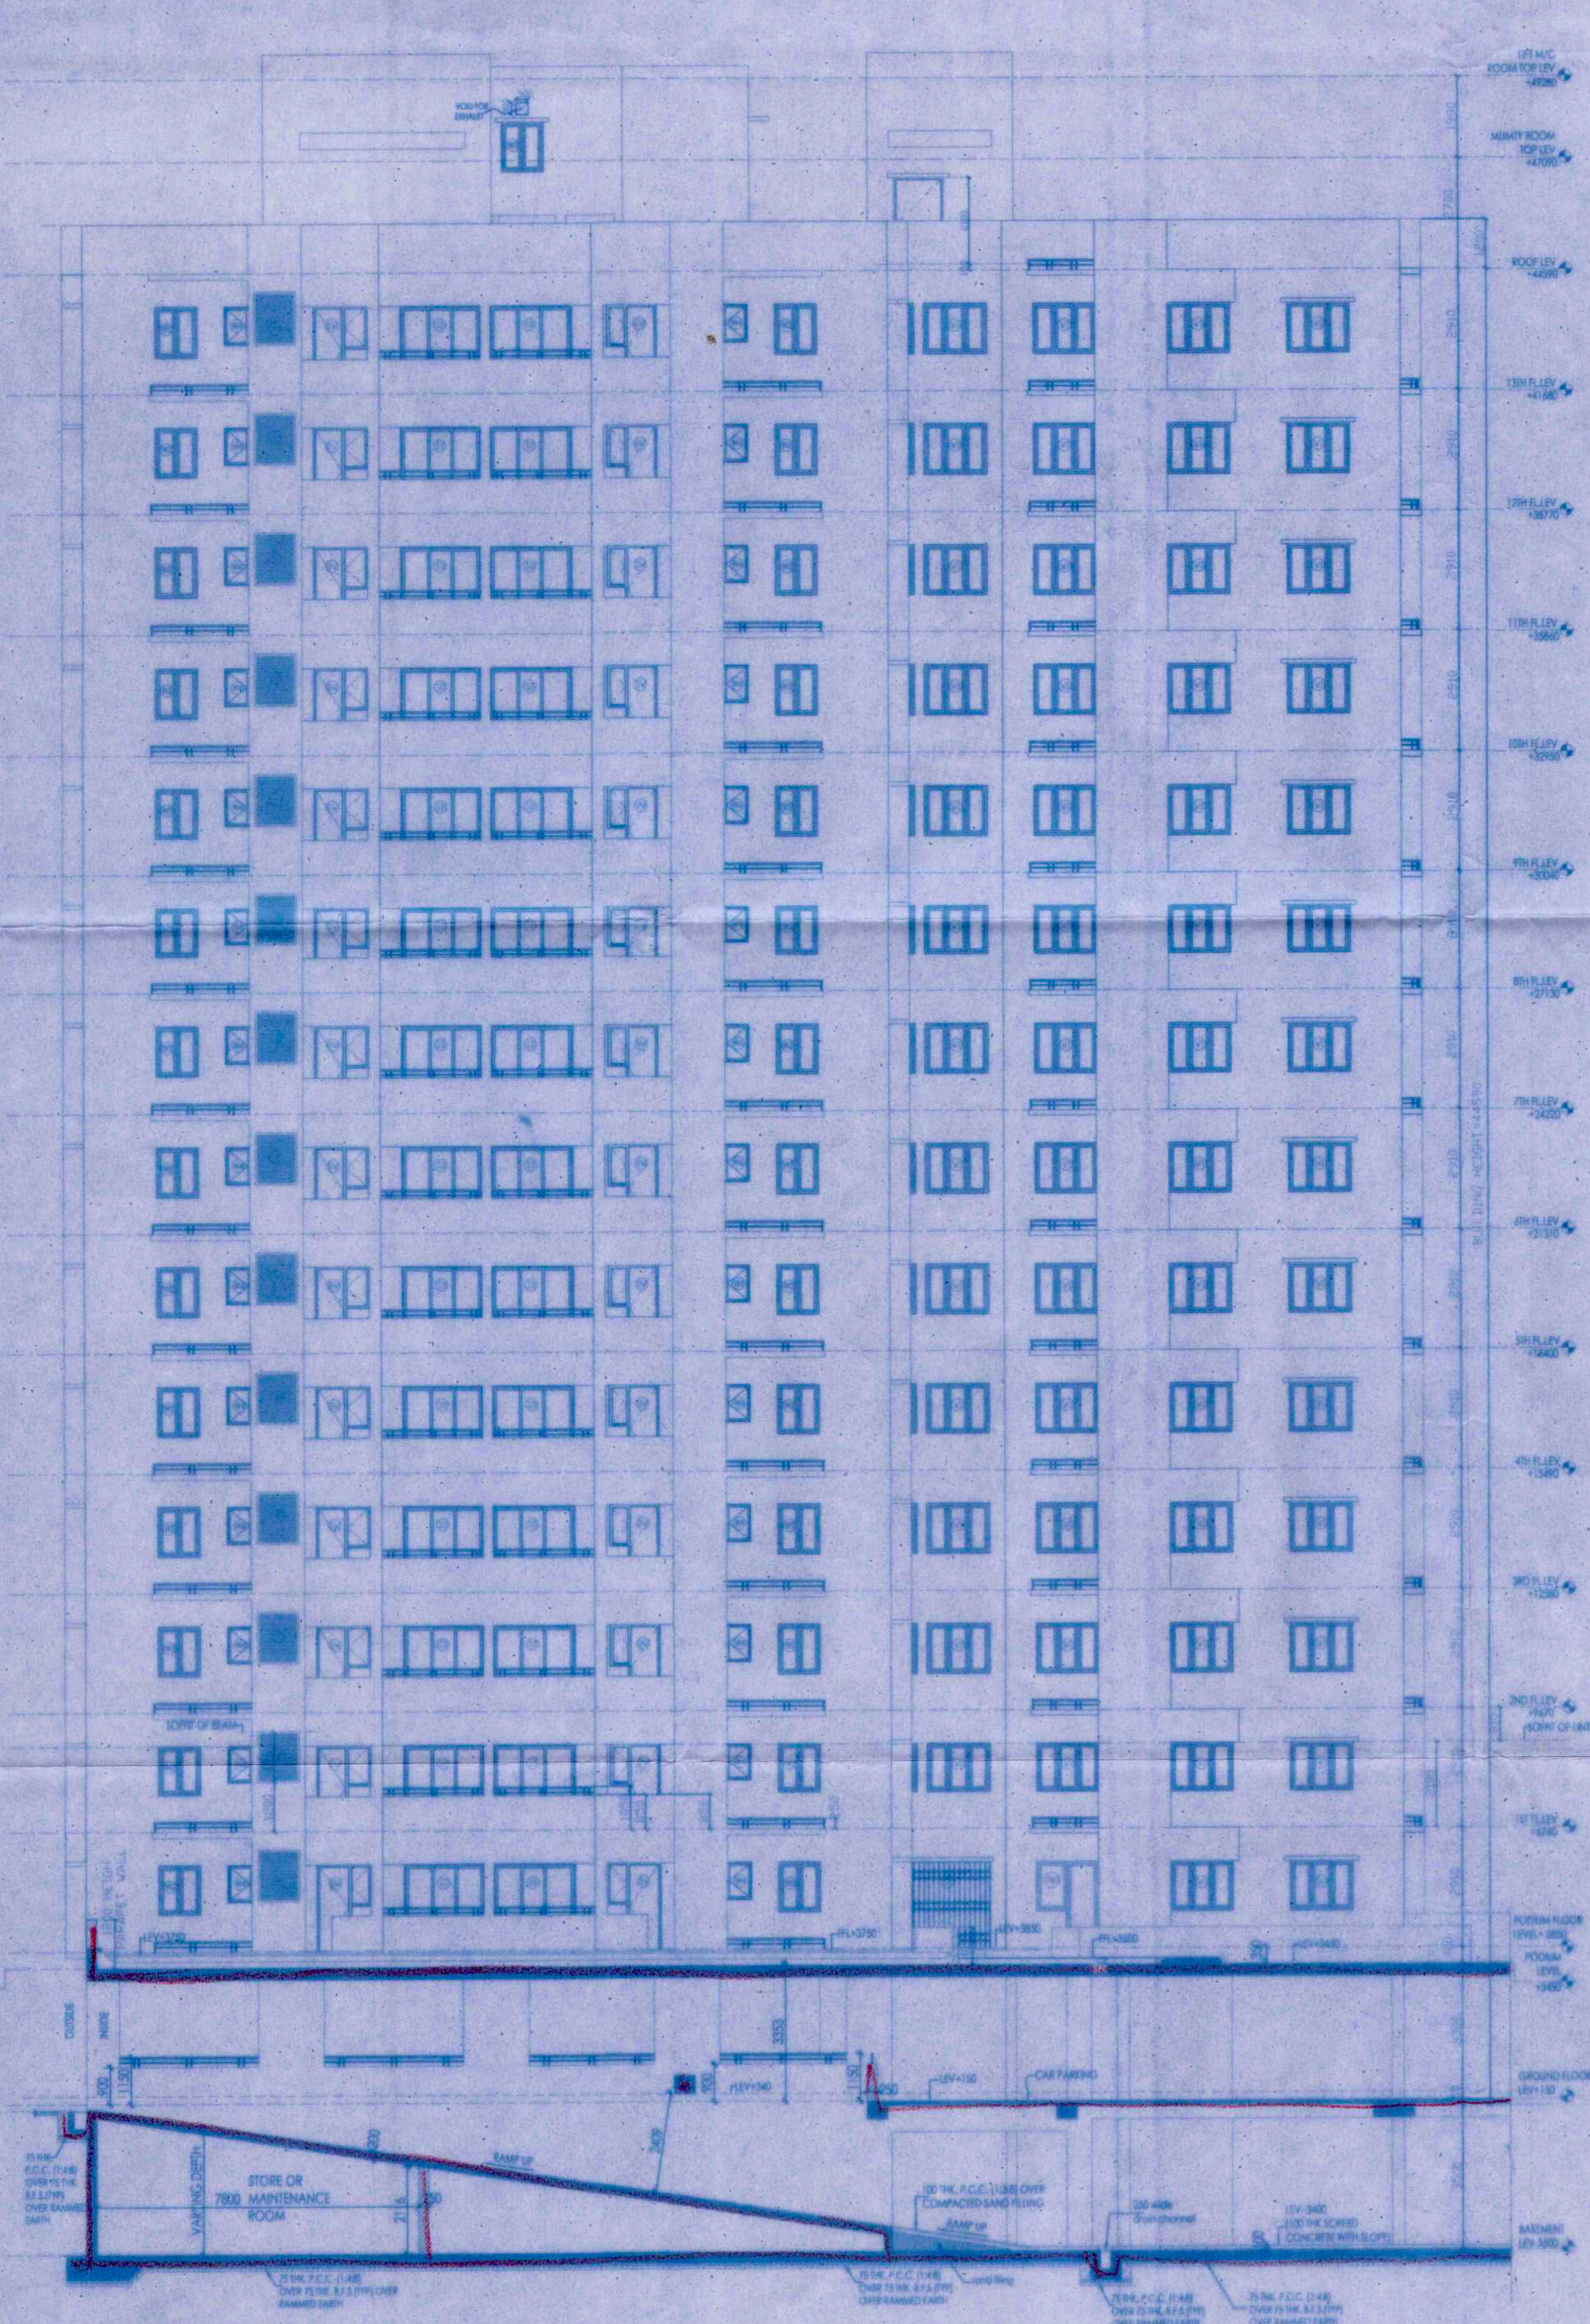

SECTION C-C

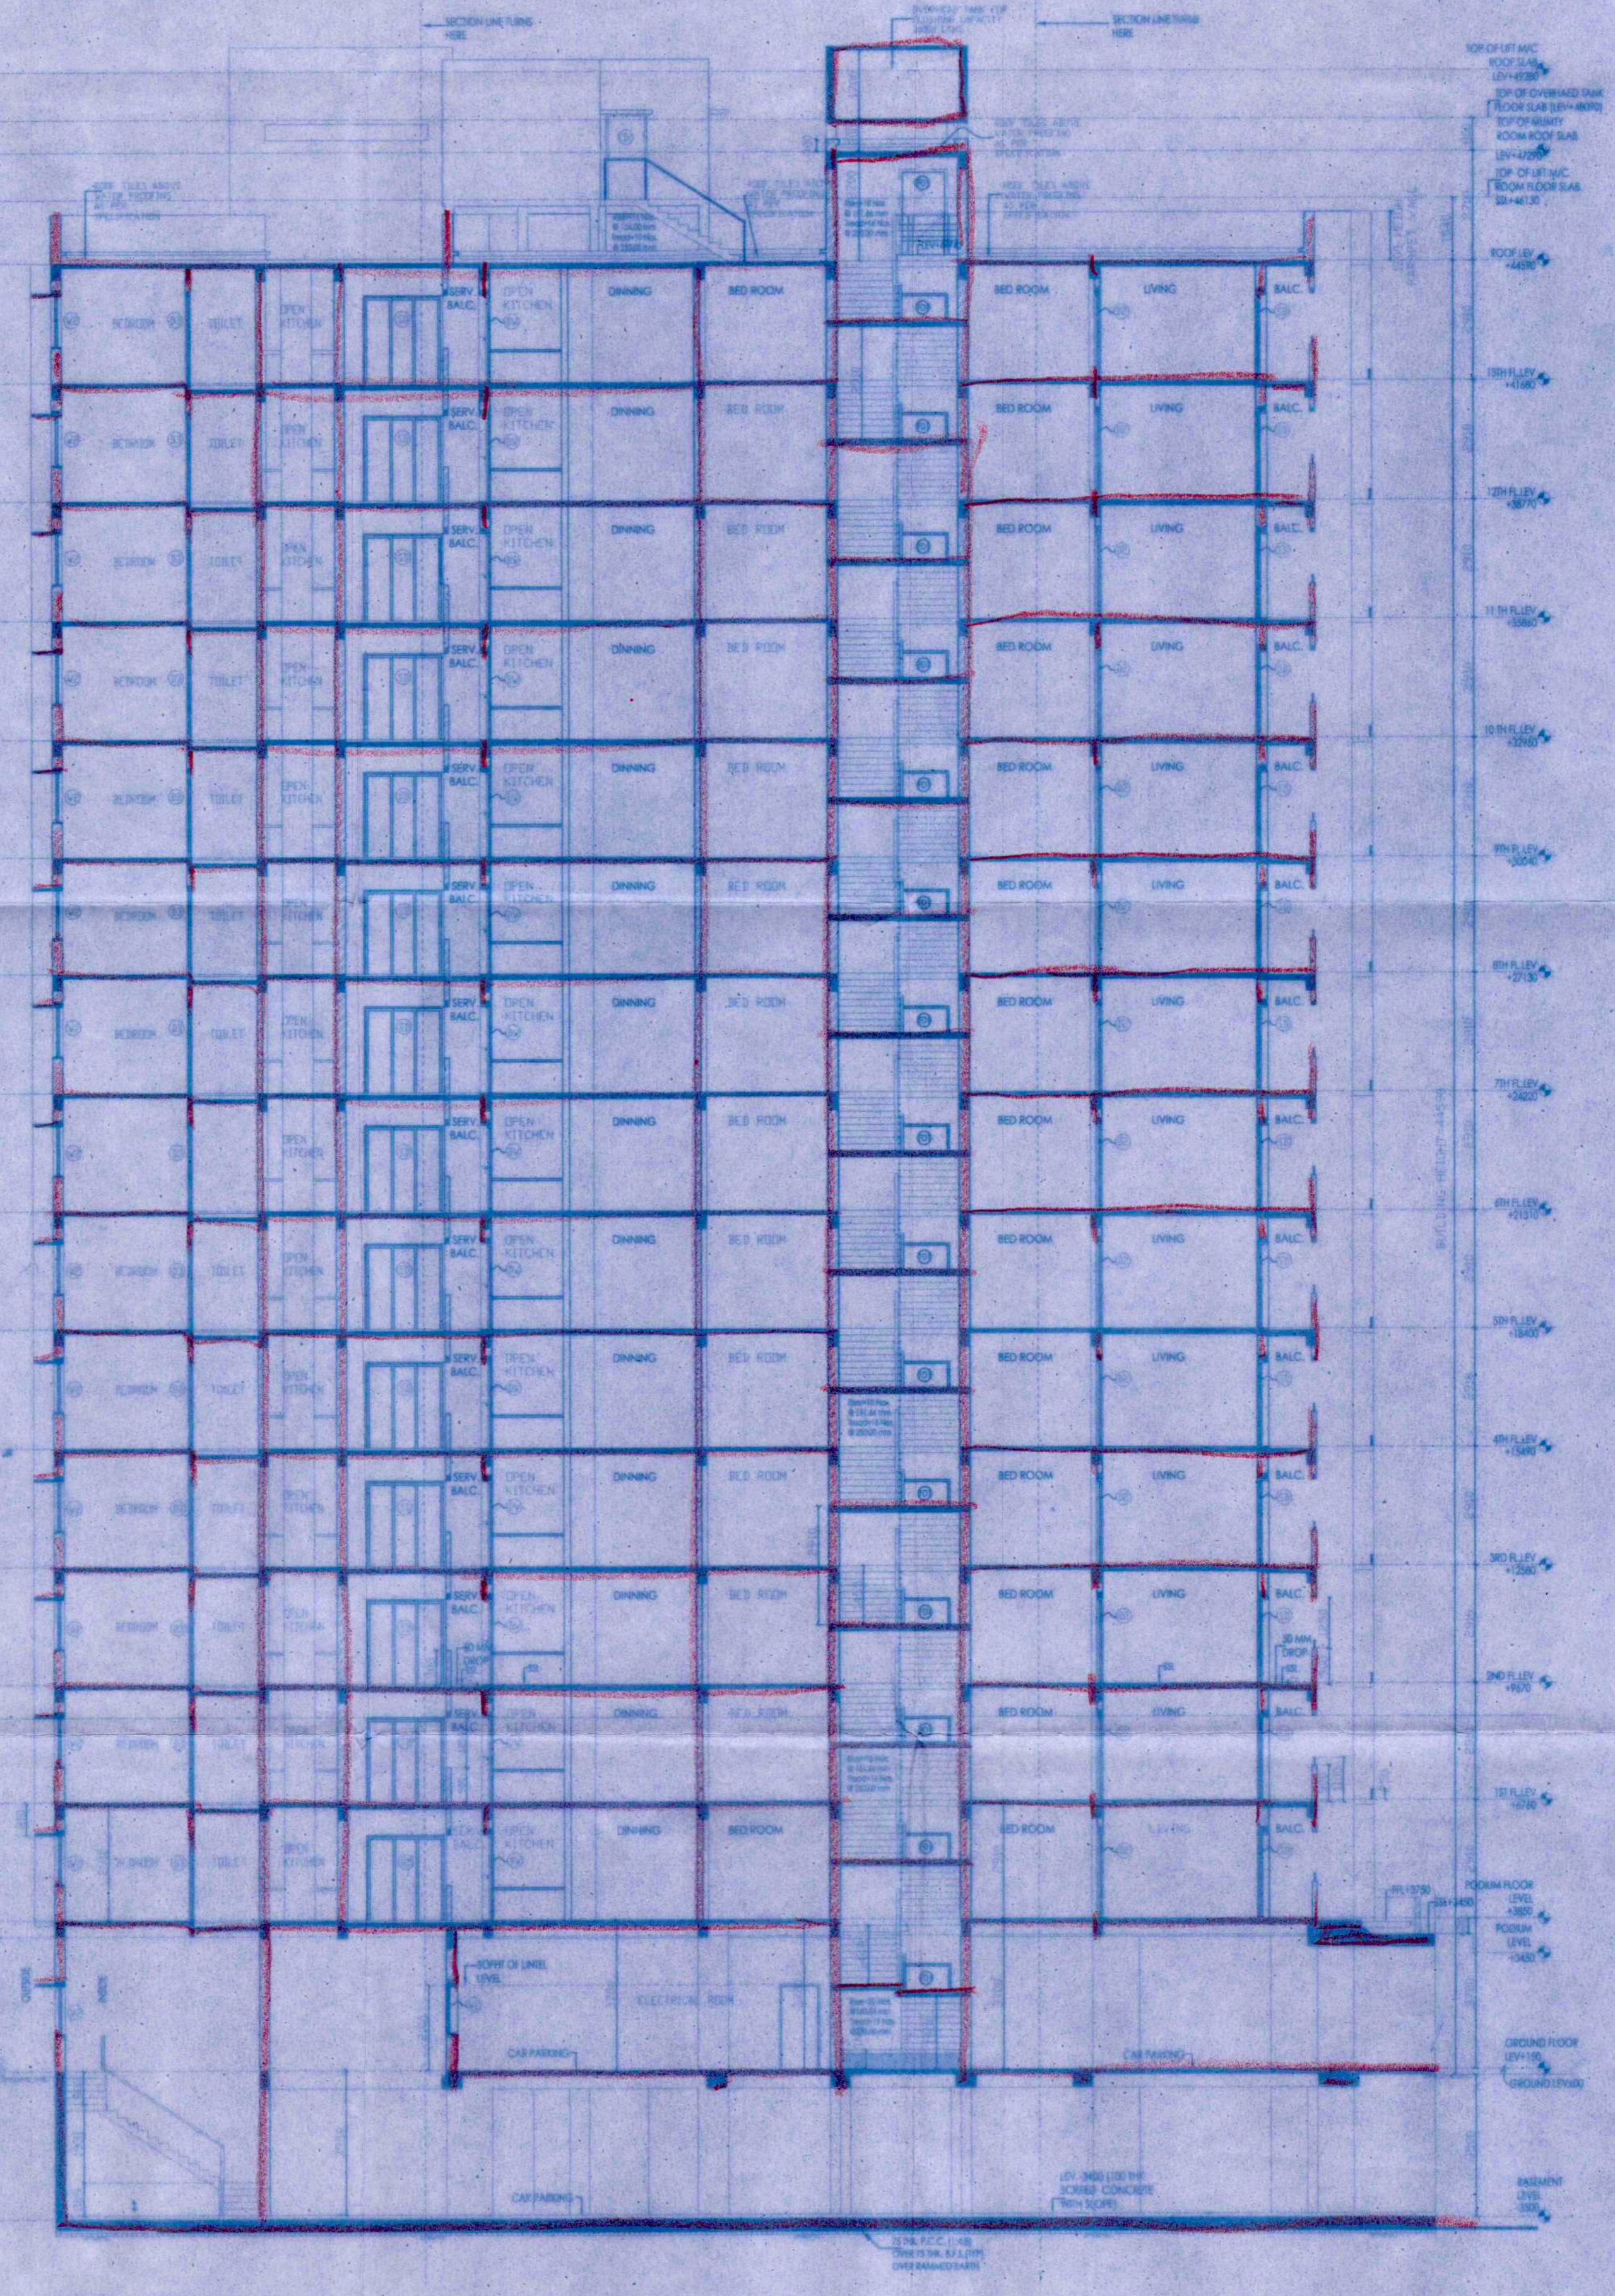

SECTION A-A

THIS DRAWING IS A PRELIMINARY AND CONFIDENTIAL DOCUMENT AND THE PROPERTY OF RIVERBANK DEVELOPERS PVT. LTD. IT IS TO BE USED OR REPRODUCED ONLY WITH THE WRITTEN CONSENT OF RIVERBANK DEVELOPERS PVT. LTD.

01/06/15
Assistant Architect, East Circle,
Municipal Engineering Directorate
Govt. of West Bengal

08-08-2015
Superintending Engineer, East Circle,
Municipal Engineering Directorate
Govt. of West Bengal

08-08-2015

Construction should be made strictly according to sanctioned plan.
Valid upto: 16/11/19
Date: 16/11/19
Municipal Engineering Directorate
Govt. of West Bengal

Sub-Assst. Engineer,
Building Section,
Maheshwara Municipality,
21 B.S. Road,
Maheshwara Municipality

APARTMENT BUILDING

ORIGINAL COPY / DUPLICATE COPY
DEMOLITION
PROVISIONALLY SANCTIONED
RESIDENTIAL BUILDING
Agency of work should be taken for the work
reporting to the public and private
from the date of sanctioning.
Plan No. 578/06
Date: 07.08.19
Name: Rev. Sr. B. K. Ghosh (P) O.A.
Address: 27, 28
Municipal Engineering Directorate
Govt. of West Bengal

Sub-Assst. Engineer,
Building Section,
Maheshwara Municipality,
Social Welfare
CIC Member
11 JUL 2019

TIME EXTENDED
Date: 16/11/19
Valid upto: 16/11/19
Construction should be made strictly
according to sanctioned plan.

Plan No. 578/06
Date: 21/11/19
Name: Rev. Sr. B. K. Ghosh (P) O.A.
Address: 27, 28
Ward No. 208

RENEWAL