



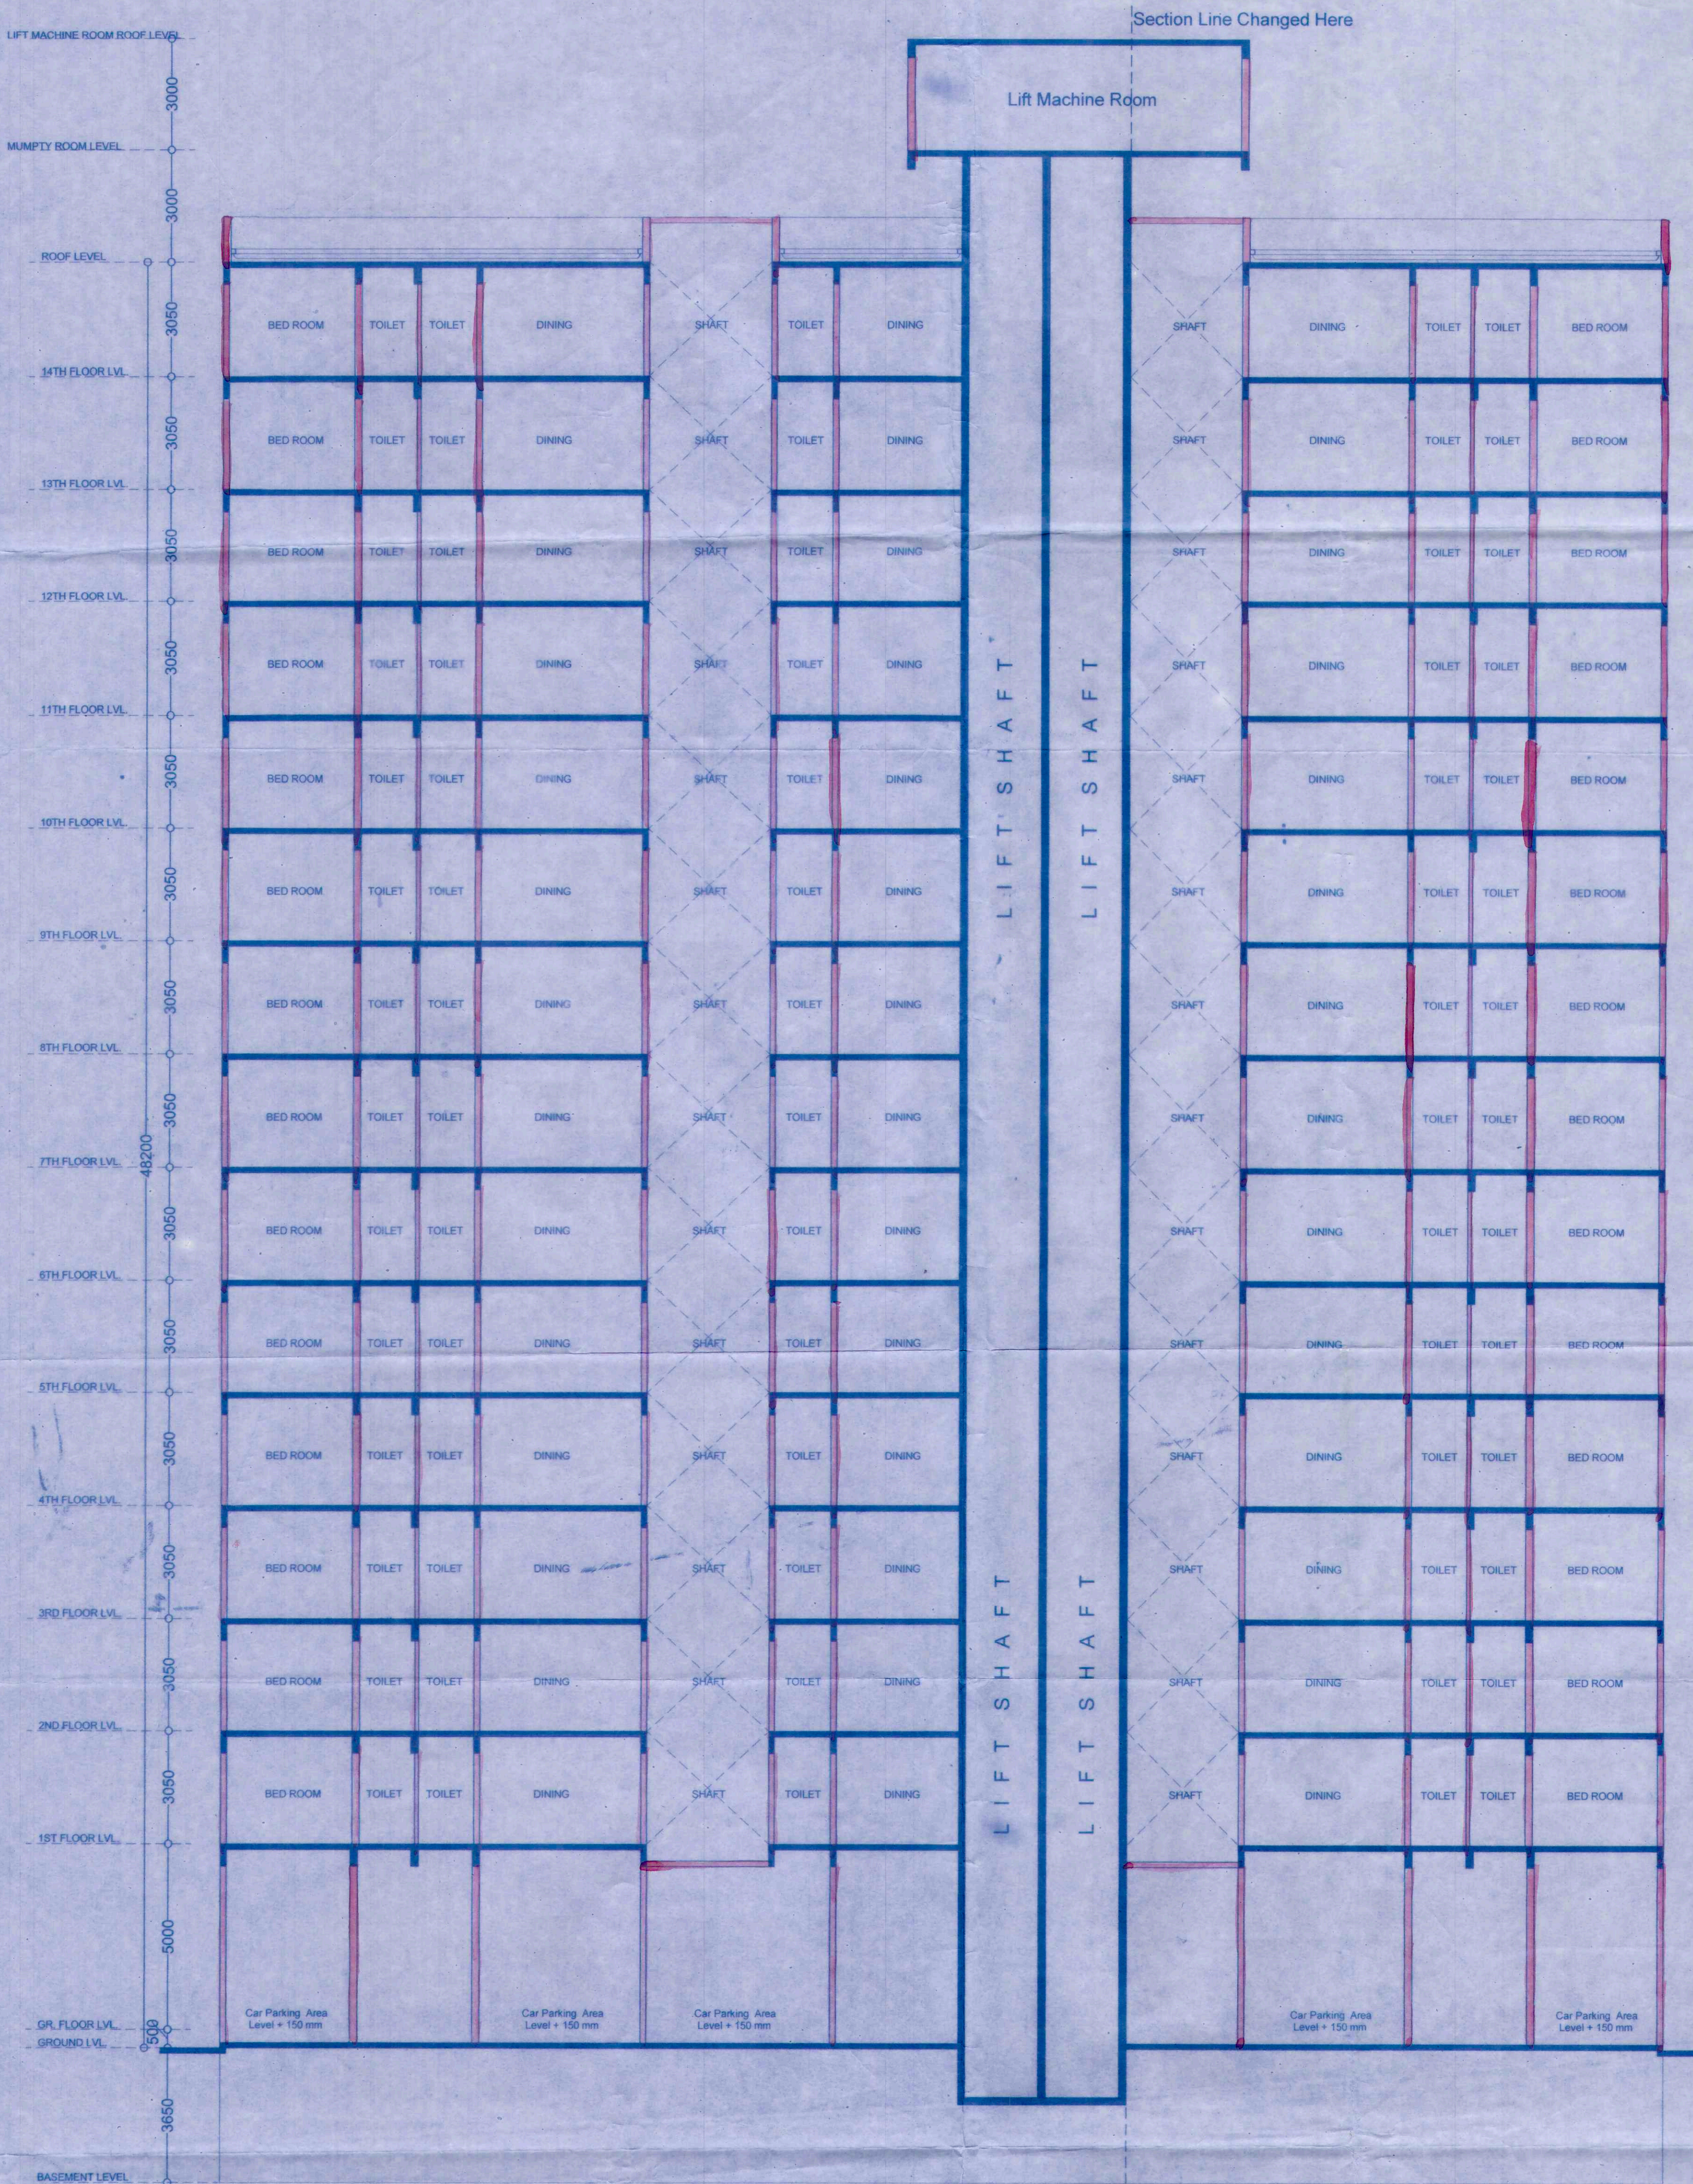

SECTION-AA
SCALE-1:100

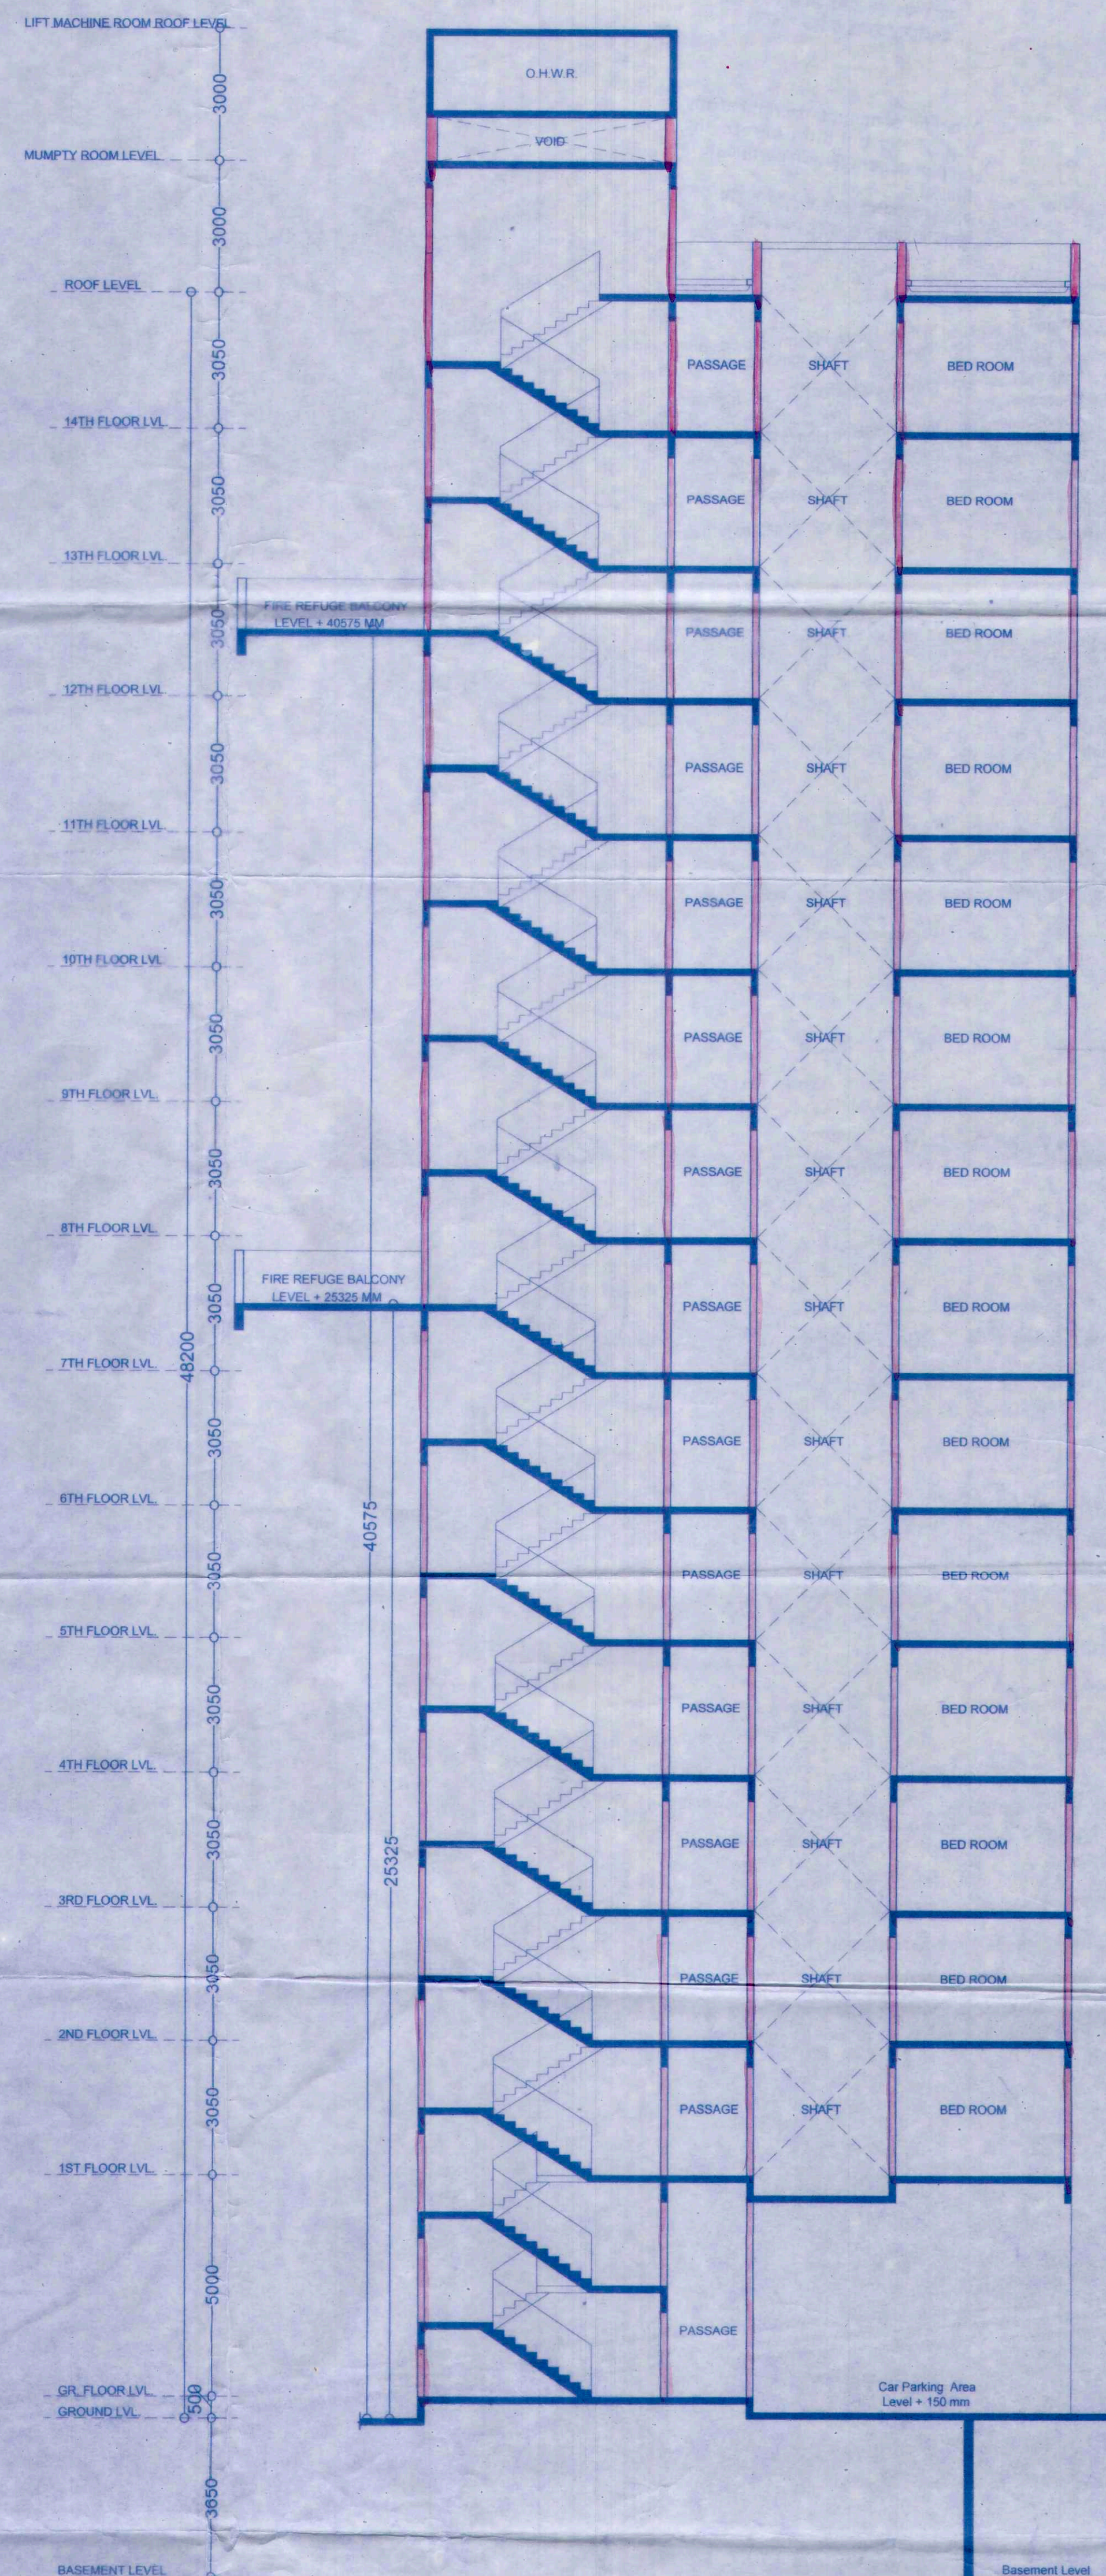

SECTION-BB
SCALE-1:100

CERTIFICATE OF STRUCTURAL STABILITY

WE HEREBY CERTIFY THAT THE FOUNDATION AND SUPERSTRUCTURE OF THE BUILDING PROPOSED FOR CONSTRUCTION AT L.R. DAG NO.2205, 2206, 2210, 2211, 2212, 2218, 2219, 2220, 2227, 2254, 2255, 2256, 2260, 2261, 2262, 2263, 2266, 2267, 2268, 2271, 2273, 2276, 2277, 2318 & 2334 UNDER L.R. KHATIAN NO.2129 IN MOUZA KUMRAKHALI, J.L.- 48, P.S.- SONARPUR, SOUTH 24 PGS, UNDER RAJPUR SONARPUR MUNICIPALITY, HAVE BEEN SO DESIGNED BY ME/US WILL MAKE SUCH FOUNDATION AND SUPER STRUCTURE SAFE IN ALL RESPECT INCLUDING THE CONSIDERATION OF BEARING CAPACITY AND SETTLEMENT OF SOIL ETC.

[Signature]
HARSH SANON
COUNCIL OF ARCHITECTURE
REGD. NO. CA/90/13556

SIGNATURE OF STRUCTURAL ENGINEER
(NAME, ADDRESS AND EMPANELMENT NO.)
BB (Civil), ME (Struct), MIE (India)
ESE -1/2

Prasanta Kumar Ghosh
Geo-Technical Engineer
Enrollment No. 003-C.T. Eng.
Rajpur - Sonarpur Municipality

SIGNATURE OF GEO-TECHNICAL ENGINEER
(NAME, ADDRESS AND EMPANELMENT NO.)

PROJECT :

PLAN PROPOSAL OF WING 1 OF (G+14), WING 2, 3 & 4 OF (B+G+14), & WING 5 OF (B+G+11) RESIDENTIAL BUILDING ALONG WITH 1NO OF THREE STORIED ASSEMBLY BUILDING AT L.R. DAG NO.2205, 2206, 2210, 2211, 2212, 2218, 2219, 2220, 2227, 2254, 2255, 2256, 2260, 2261, 2262, 2263, 2266, 2267, 2268, 2271, 2273, 2276, 2277, 2318 & 2334 UNDER L.R. KHATIAN NO.2129 IN MOUZA KUMRAKHALI, J.L.- 48, P.S.- SONARPUR, SOUTH 24 PGS, UNDER RAJPUR SONARPUR MUNICIPALITY.

JOB NO:

TITLE : WING-2, 3 & 4 (B+G+14)

DRG NO:

SECTION-AA & SECTION -BB

REVISION NO:

SCALE As mentioned

DEALT BY Mounita

CHECKED: Suvadip

DATE 25.07.2015

S&S

SANON SEN & ASSOCIATES (P) LTD.

5, RUSSEL STREET, KOLKATA-700 071
PHONE:91-33-22264579, 22278068, 22172505;
FAX:2226 6917 www.sanonsen.com

KMC

CHECKED & O. K.
[Signature]
28/06/2016



APPROVED
Plan No. 87/06/27/17 Dated 02/07/2016
Valid Up to 02/07/2019
[Signature]
Partha Gupta
Municipal Engineer
RAJPUR-SONARPUR MUNICIPALITY

For EXULT REALTY PVT. LTD.
[Signature]
Dr. Pallab Das
Chairman

SIGNATURE OF OWNER