





APPROVED
Plan No. 87/08/22/17 Date: 02/07/2016
Valid Upto: 02/07/2019
Partha Gupta
Municipal Engineer
RAJPUR-SONARPUR MUNICIPALITY
Dr. Pallab Das
Chairman

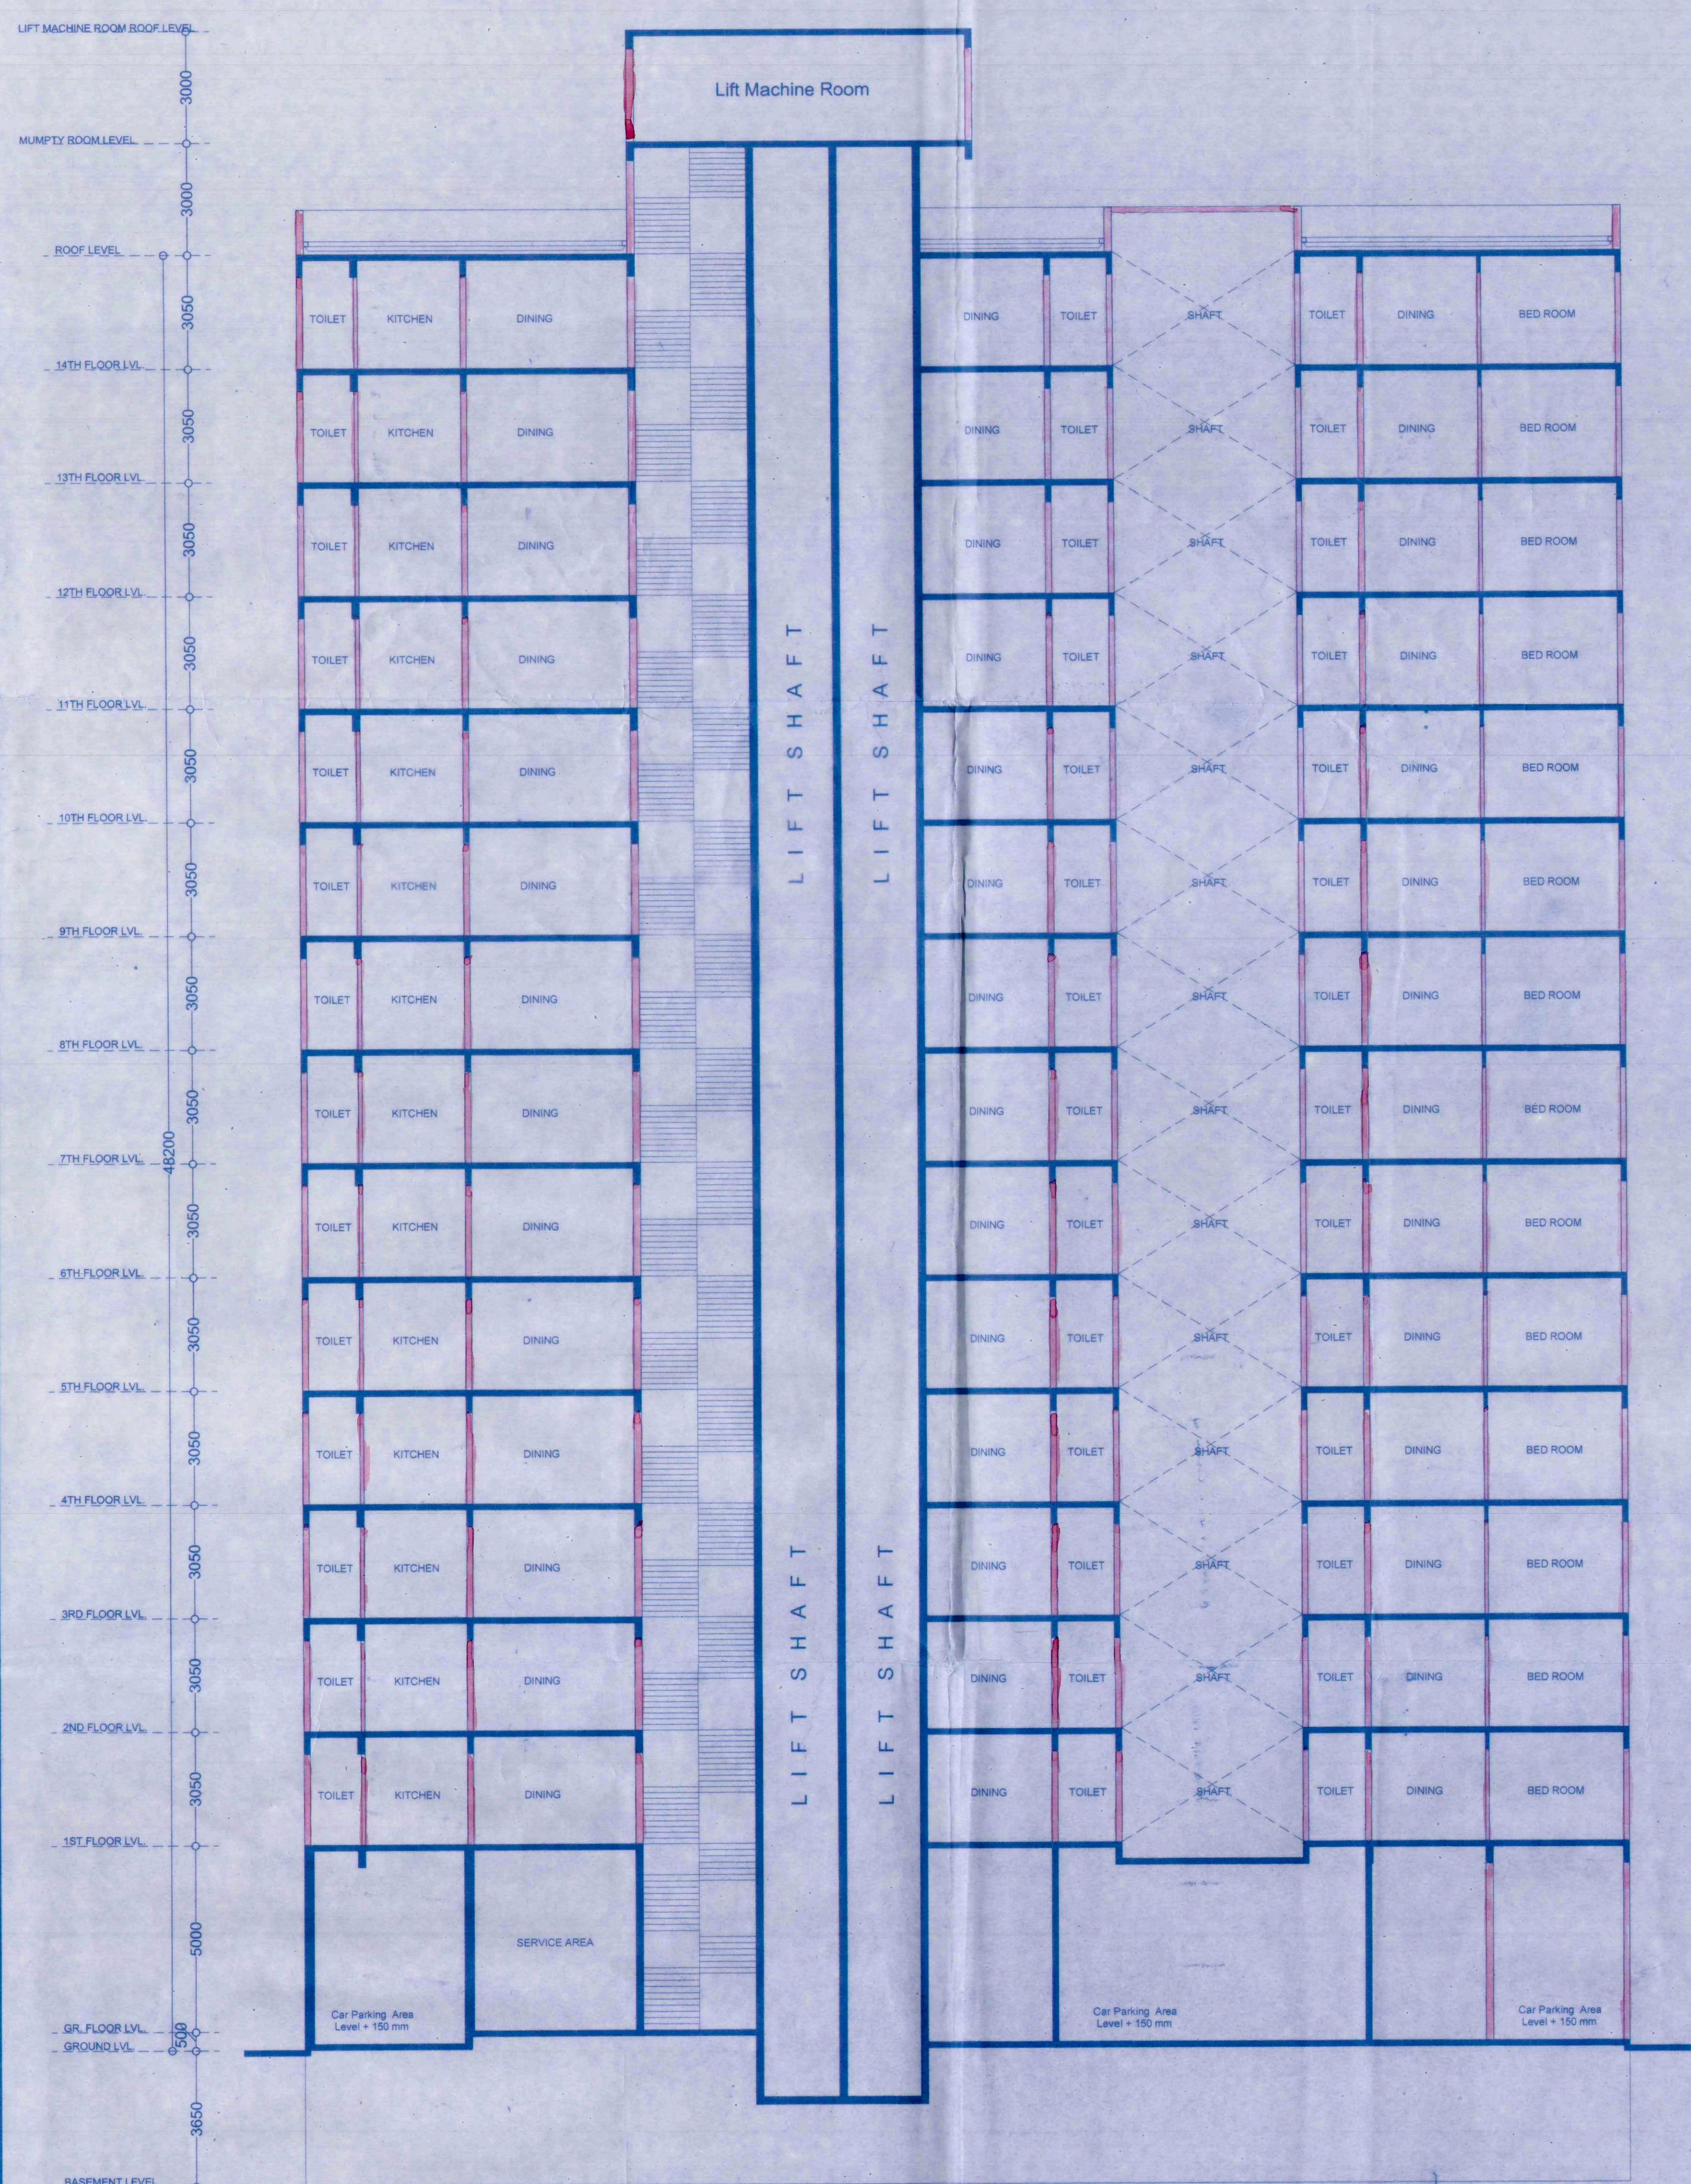

SECTION-CC
SCALE-1:100

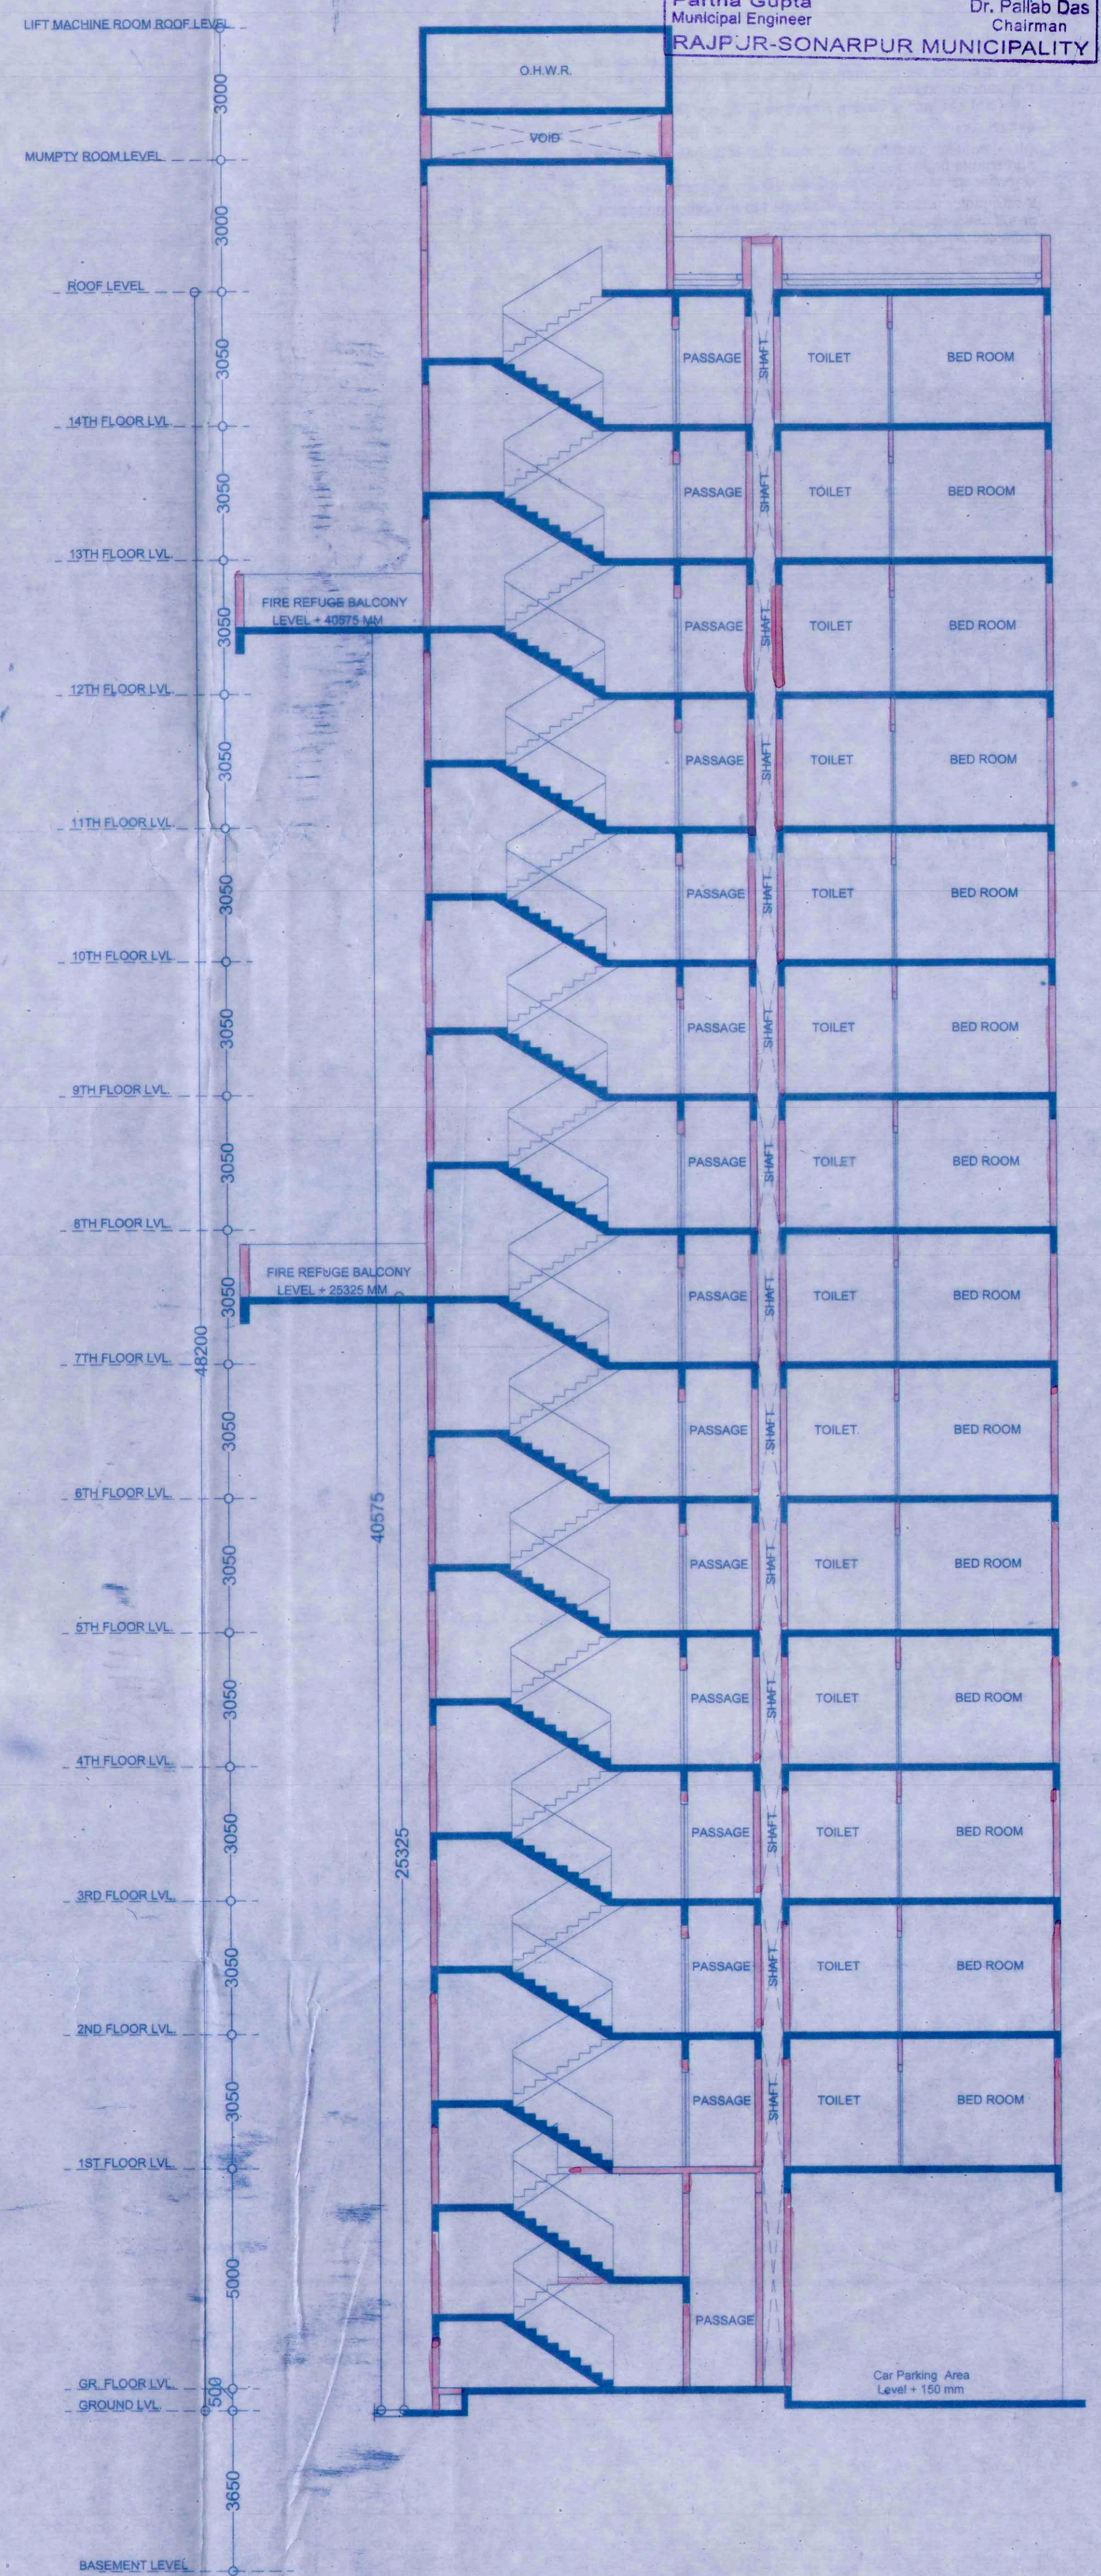

SECTION-DD
SCALE-1:100

CHECKED & O.K.
[Signature]
28/06/2016

CERTIFICATE OF STRUCTURAL STABILITY
WE HEREBY CERTIFY THAT THE FOUNDATION AND SUPERSTRUCTURE OF THE BUILDING PROPOSED FOR CONSTRUCTION AT L.R. DAG NO.2205, 2206, 2210, 2211, 2212, 2218, 2219, 2220, 2227, 2254, 2255, 2256, 2260, 2261, 2262, 2263, 2266, 2267, 2268, 2271, 2273, 2276, 2277, 2318 & 2334 UNDER L.R. KHATIAN NO.2129 IN MOUZA KUMRAKHALI, J.L.- 48, P.S.- SONARPUR, SOUTH 24 PGS, UNDER RAJPUR SONARPUR MUNICIPALITY, HAVE BEEN SO DESIGNED BY ME/US WILL MAKE SUCH FOUNDATION AND SUPER STRUCTURE SAFE IN ALL RESPECT INCLUDING THE CONSIDERATION OF BEARING CAPACITY AND SETTLEMENT OF SOIL ETC.

[Signature]
HARSH SANON
COUNCIL OF ARCHITECTURE
REGD. NO. CA/90/13556

SIGNATURE OF STRUCTURAL ENGINEER
(NAME, ADDRESS AND EMPANELMENT NO.)
[Signature]
CHANDI PRASAD KHANNA
B.E. (Civil), M.E. (Struct.), M.B.E. (India)
ESE -1/2

SIGNATURE OF GEO-TECHNICAL ENGINEER
(NAME, ADDRESS AND EMPANELMENT NO.)
[Signature]

PROJECT :
PLAN PROPOSAL OF WING 1 OF (G+14), WING 2, 3 & 4 OF (B+G+14), & WING 5 OF (B+G+11) RESIDENTIAL BUILDING ALONG WITH 1NO OF THREE STORIED ASSEMBLY BUILDING AT L.R. DAG NO.2205, 2206, 2210, 2211, 2212, 2218, 2219, 2220, 2227, 2254, 2255, 2256, 2260, 2261, 2262, 2263, 2266, 2267, 2268, 2271, 2273, 2276, 2277, 2318 & 2334 UNDER L.R. KHATIAN NO.2129 IN MOUZA KUMRAKHALI, J.L.- 48, P.S.- SONARPUR, SOUTH 24 PGS, UNDER RAJPUR SONARPUR MUNICIPALITY.

JOB NO.	TITLE : WING-1 (B+G+14)			
DRG. NO.	SECTION-CC & SECTION-DD			
REVISION NO.	SCALE As mentioned	DEALT BY Moumita	CHECKED Suvadip	DATE 25.07.2015
S&S				
SANON SEN & ASSOCIATES (P) LTD.				
5, RUSSEL STREET, KOLKATA-700 071				
PHONE:91-33-22264579, 22278068, 22172505;				
FAX:2226 6917 www.sanonsen.com				
				KMC

For EXULT REALTY PVT. LTD.
[Signature]
DIRECTOR
SIGNATURE OF OWNER