
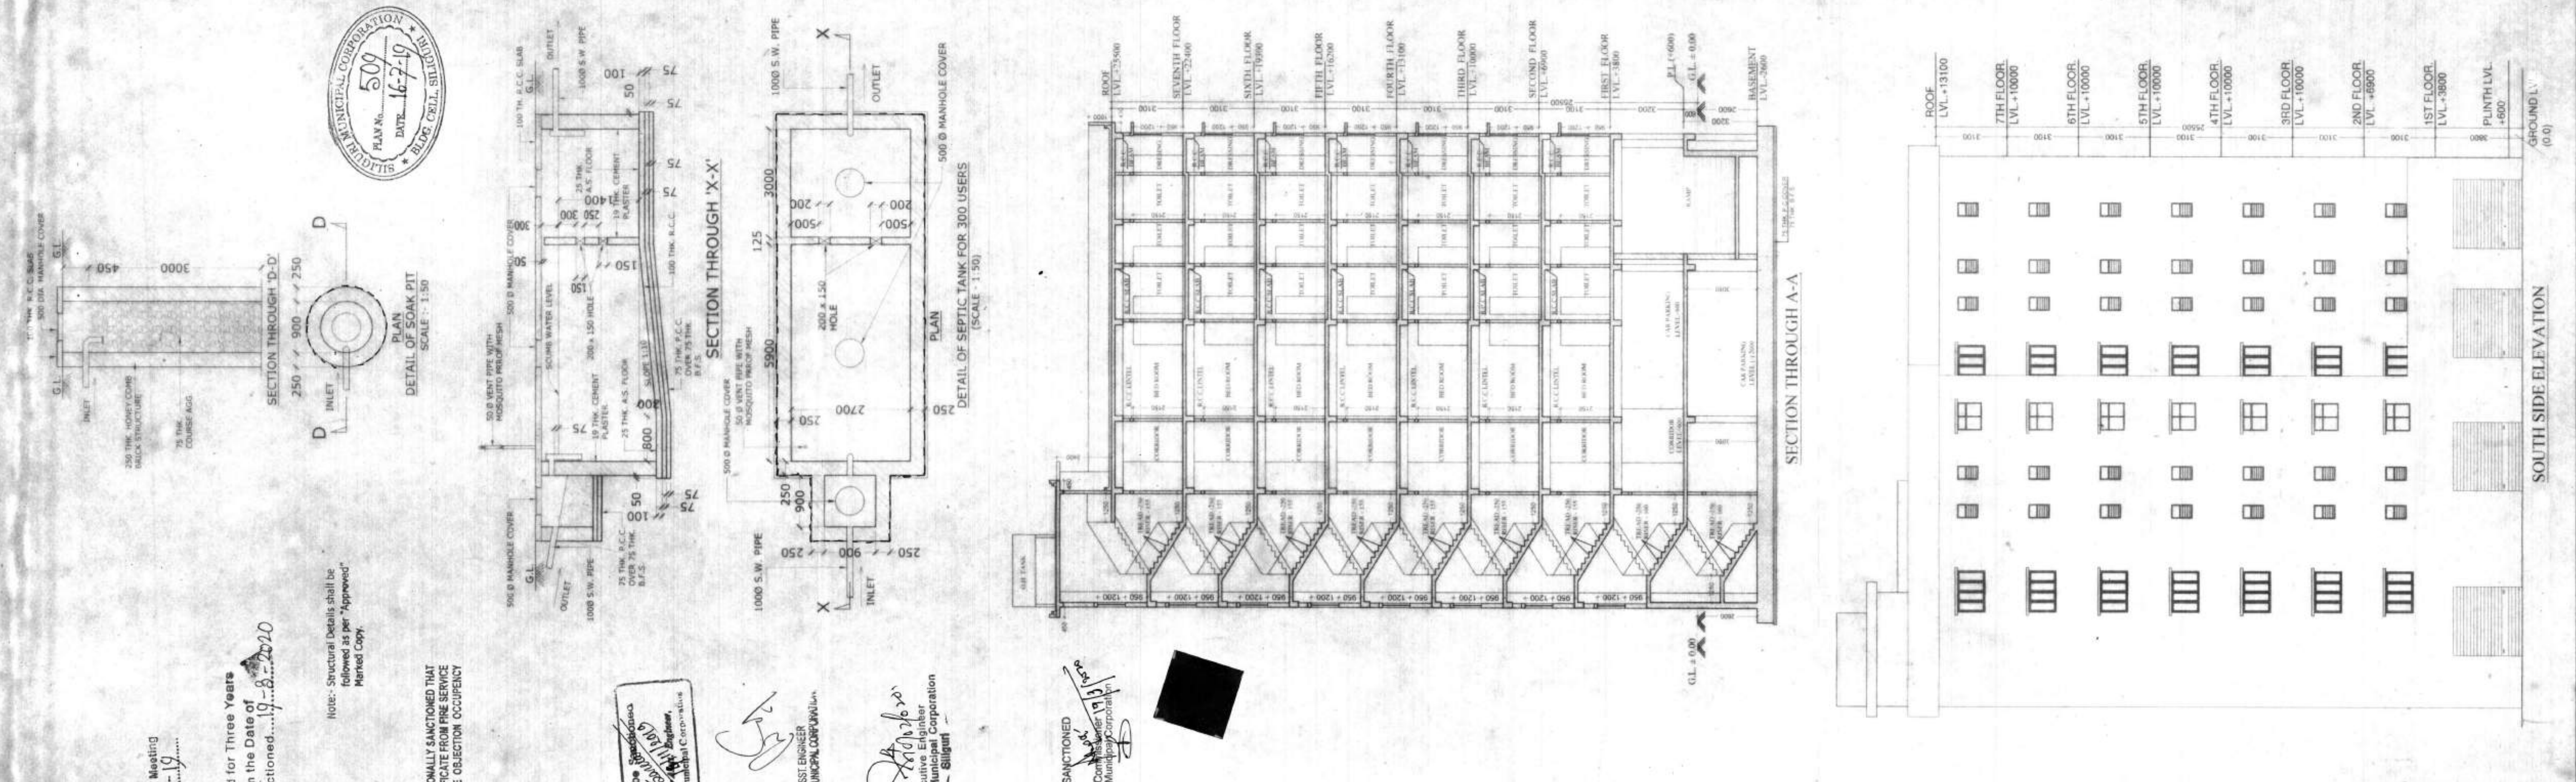
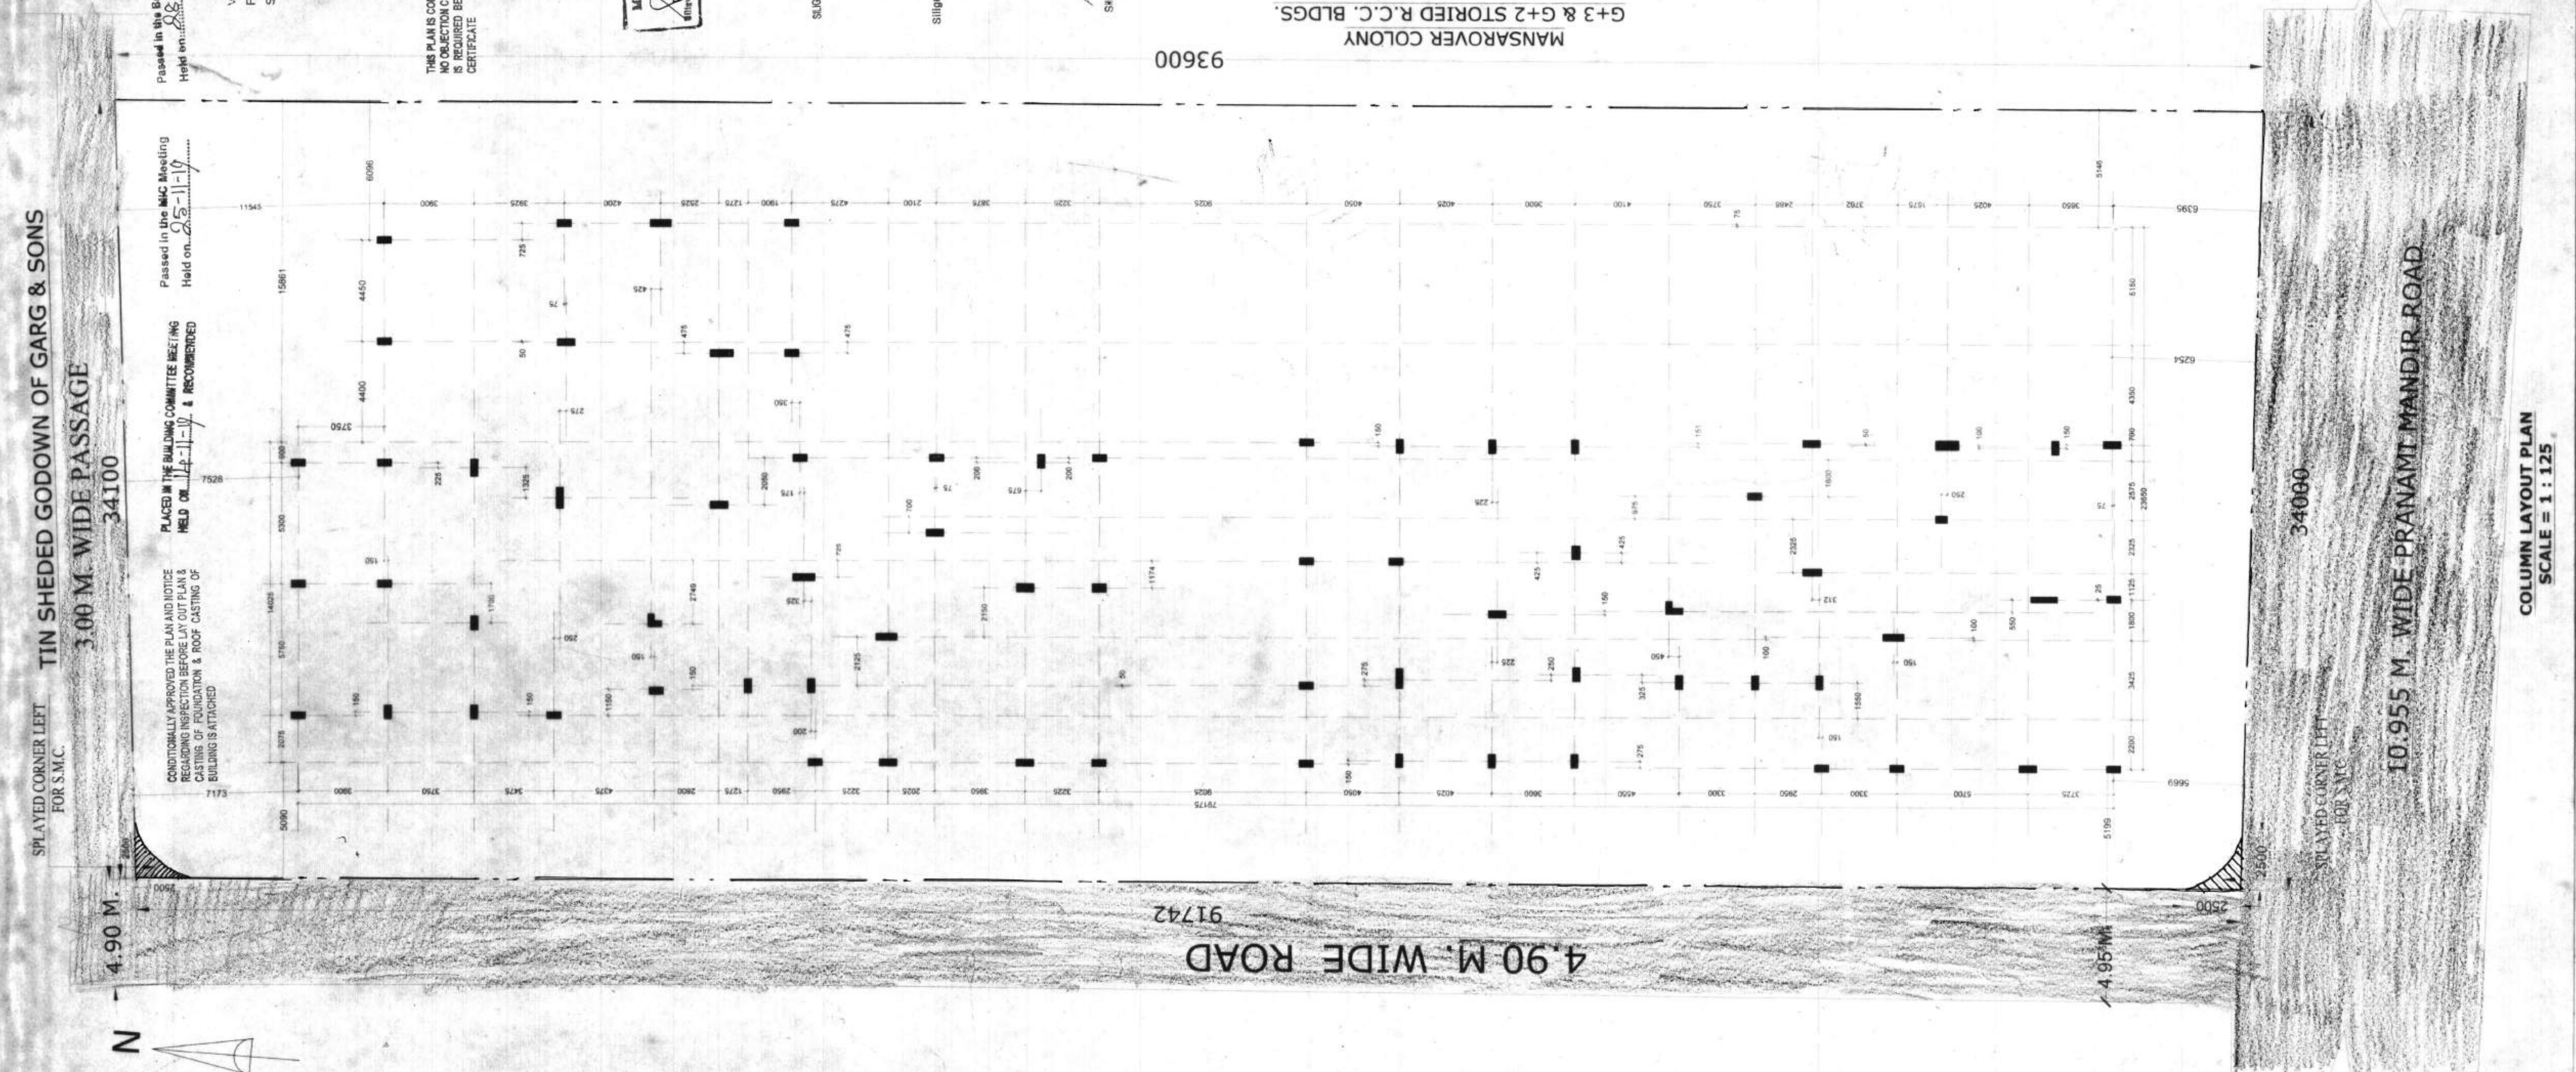


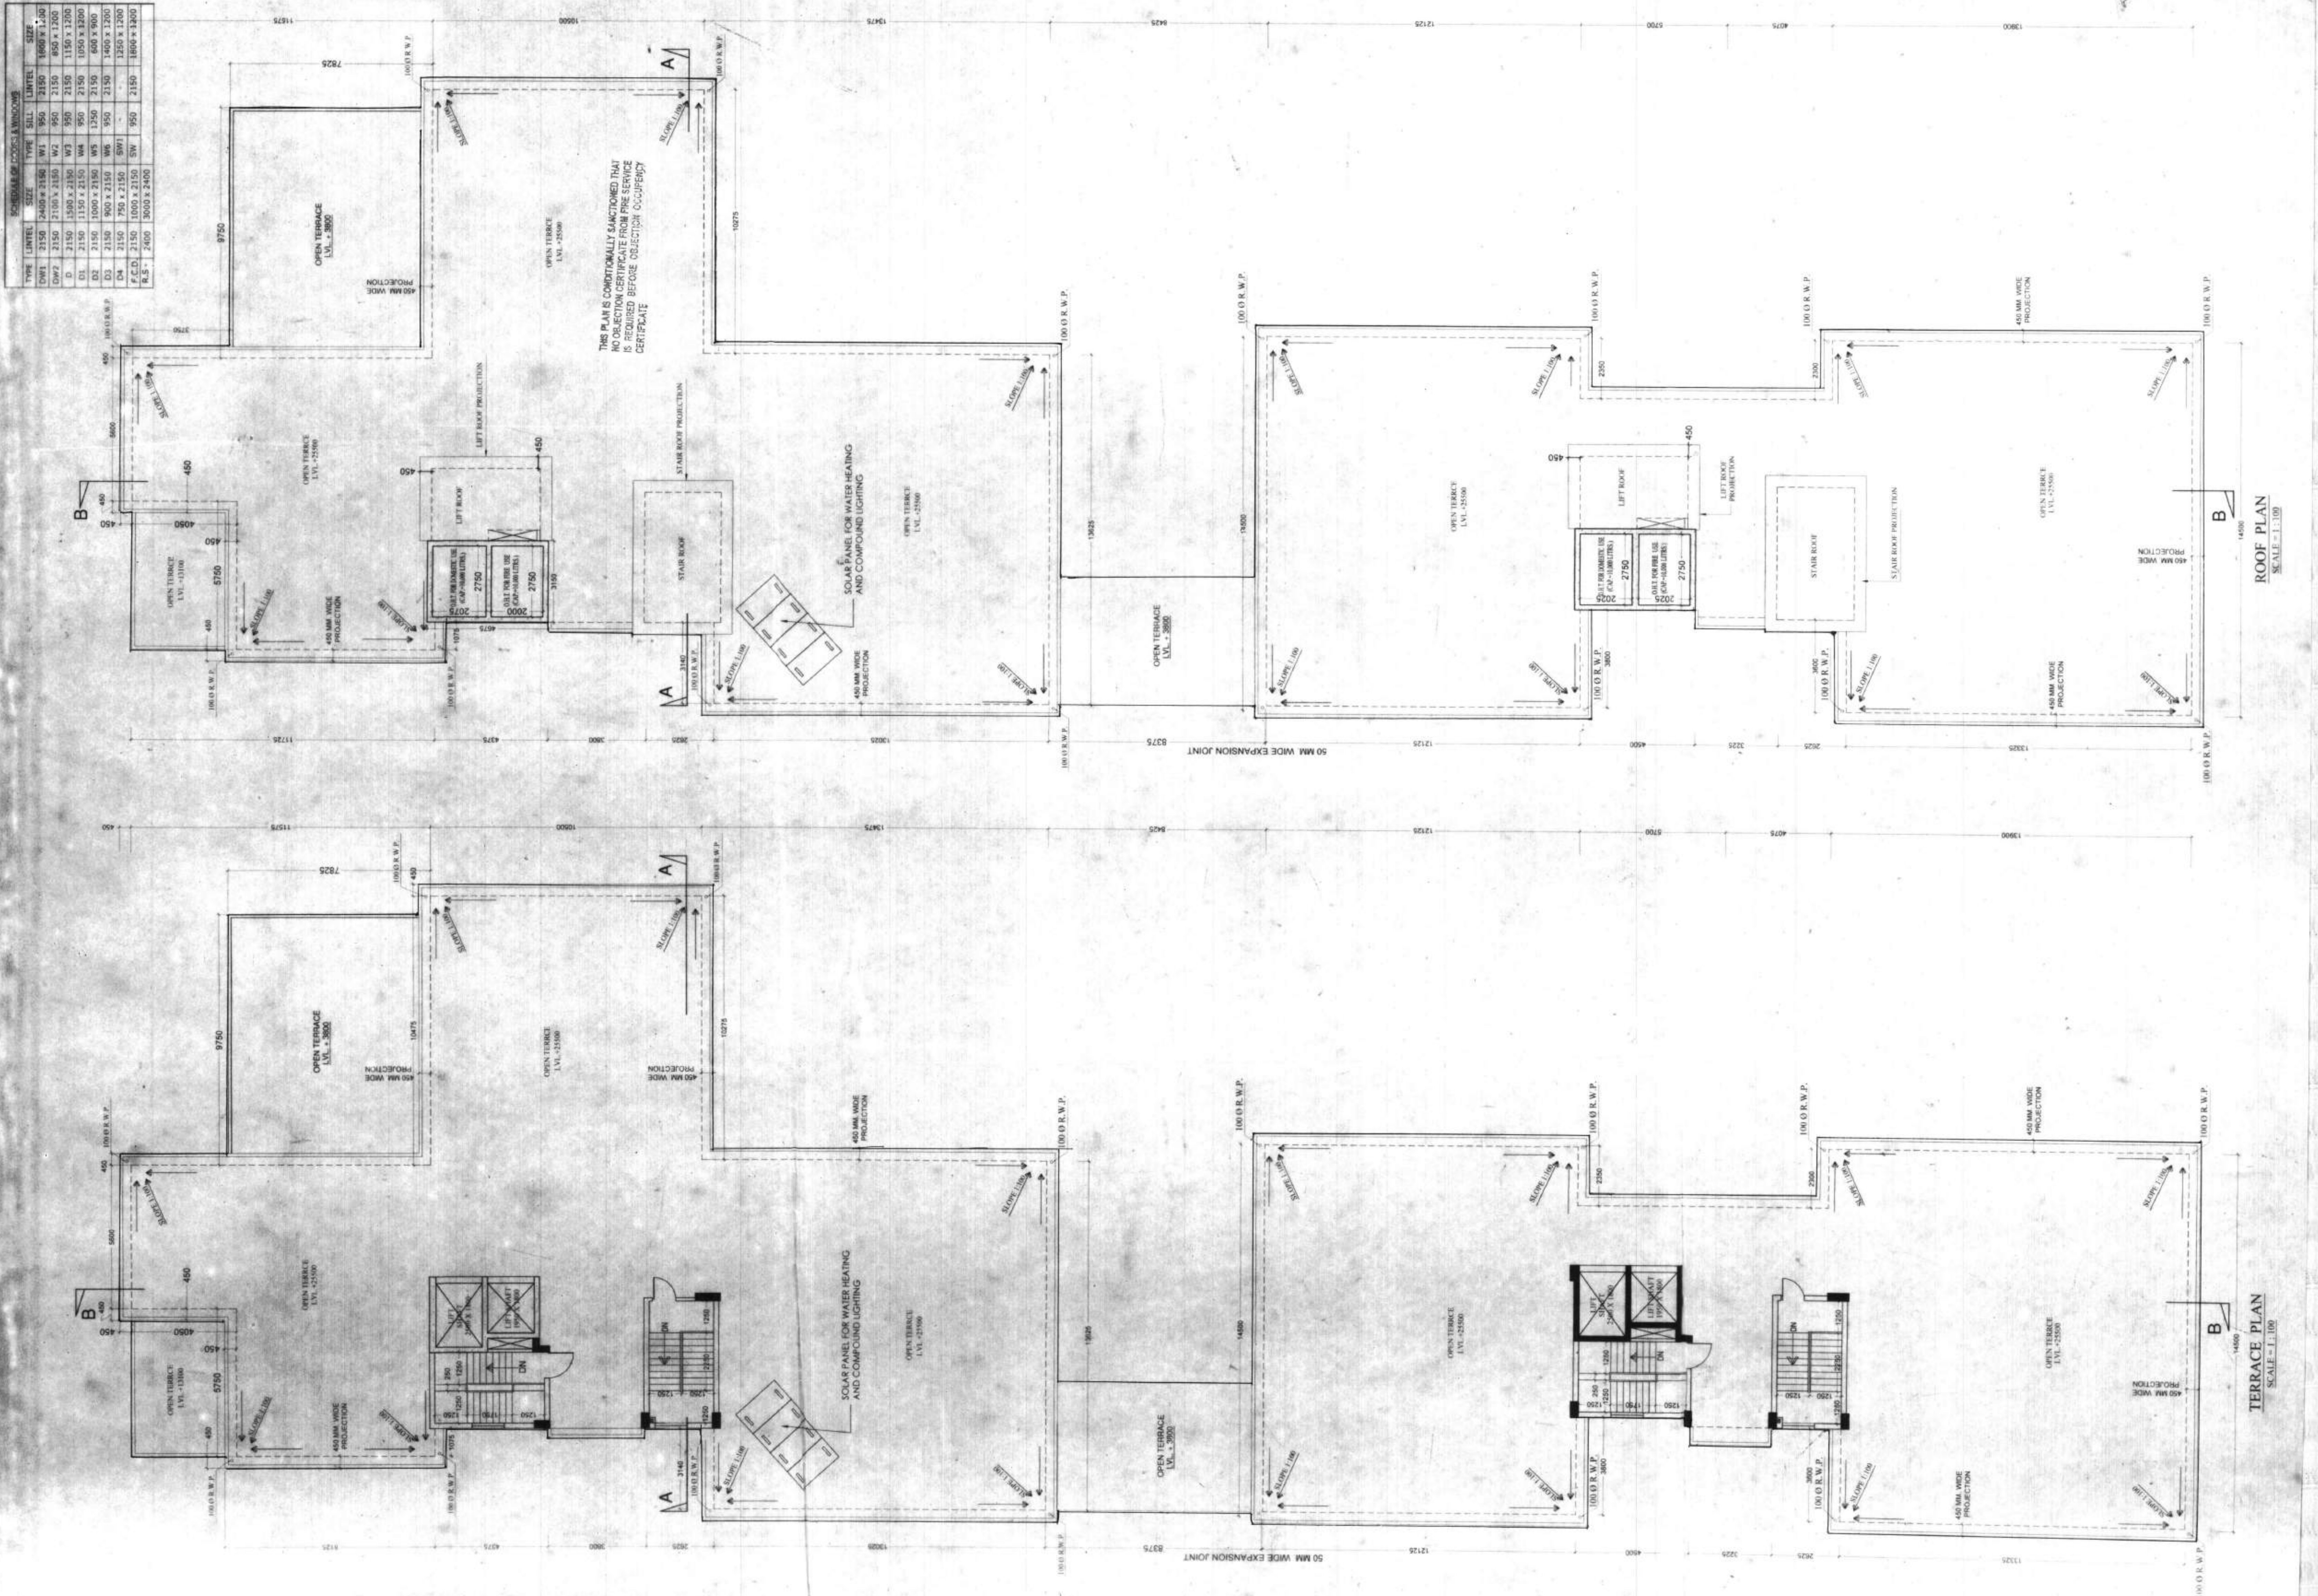

PROPOSED PARTS: BASEMENT + GROUND + FLOOR


LOCATION: PRANAM MANDIR ROAD, SILIGURI



DECLARATION OF OWNER: I do hereby declare that the building proposed for construction shall be approved by the L.B.S. signing the building plan application or in the absence of any other B.A. / L.B.S. of the appropriate category and as approved by the authority.

SIGNATURE OF ARCHITECT / L.B.S.: [Signature]

CERTIFICATE OF STRUCTURE STABILITY: I/we do hereby certify that the foundation and superstructure of the proposed building are in accordance with the provisions of the Indian Standards and other relevant codes of practice and that the building is safe in all respects including the foundation and superstructure 

GREEN ARCHITECTURE CONSULTING ENGINEERS PVT. LTD.

1ST FLOOR, B.R. AMBEDKAR COMPLEX, SILIGURI - 734003