
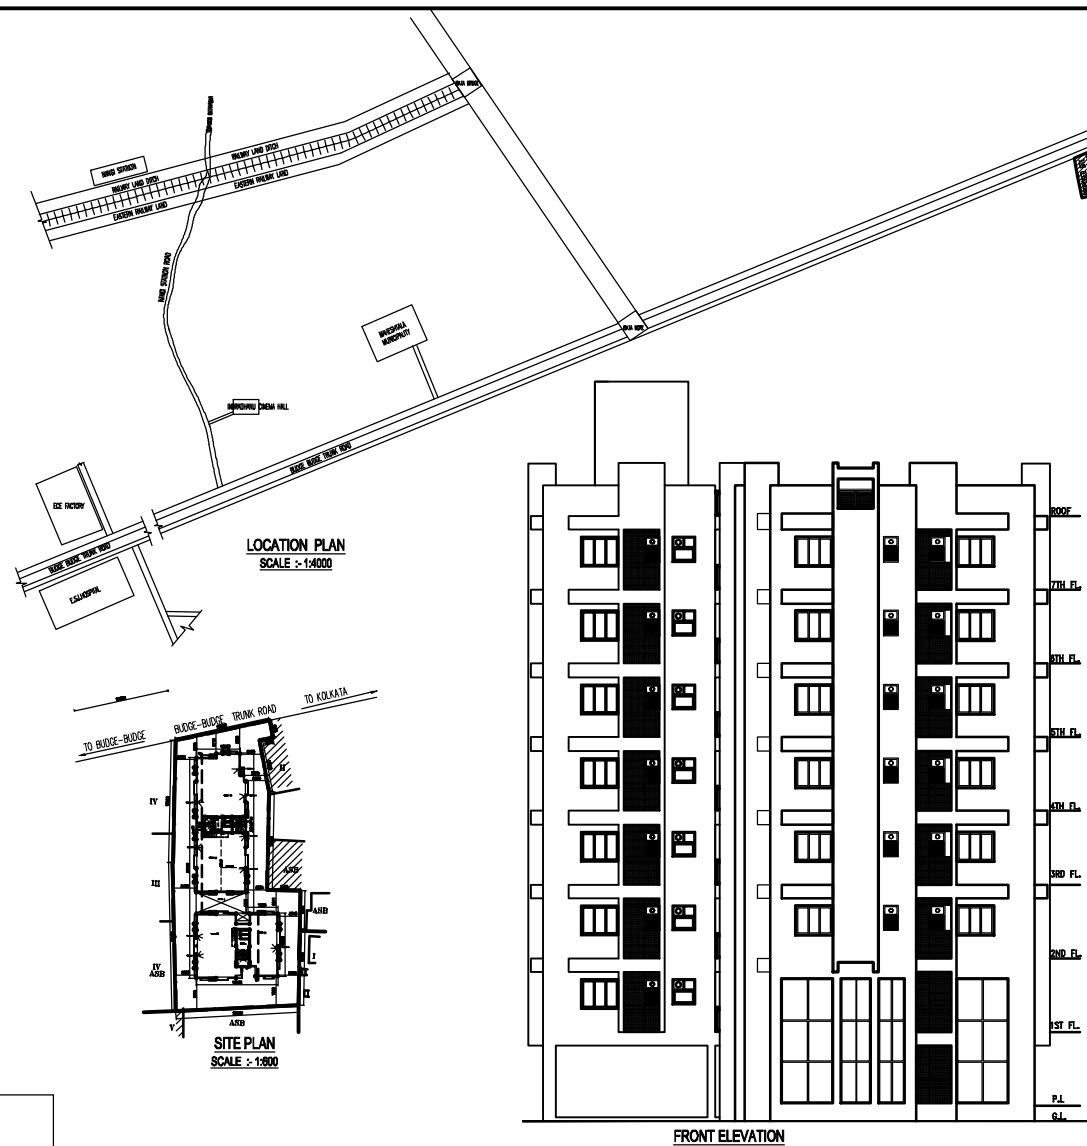
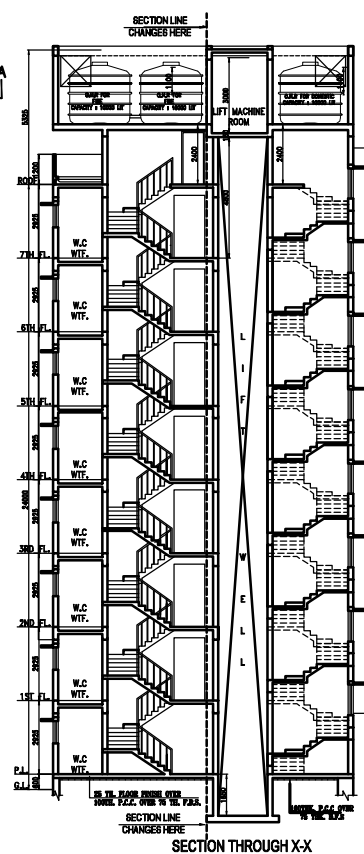


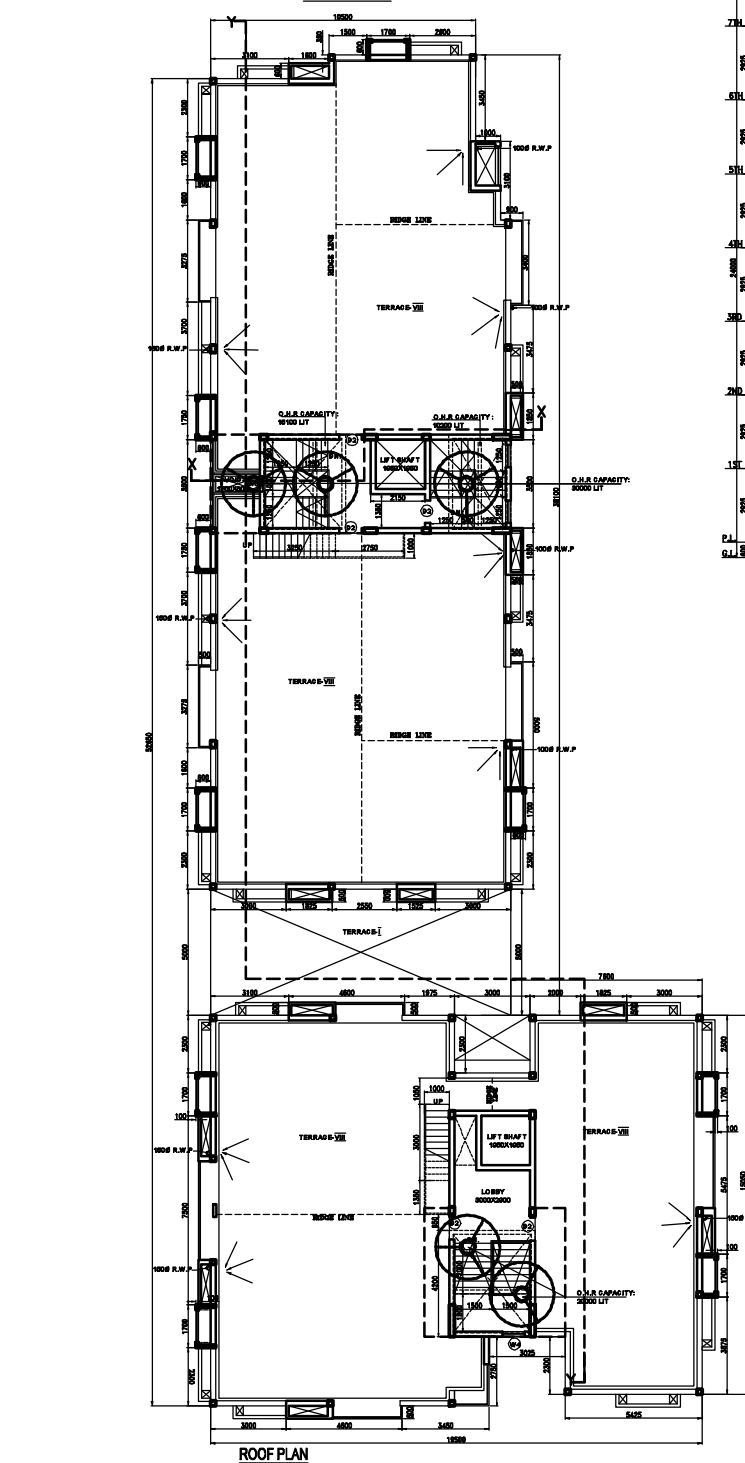

THIS DRAWING IS A PROPERTY OF SPACE PLANNING SERVICES (P) LTD. 35A,
DR. SARAT BANERJEE ROAD, KOLKATA-700 026. ANY MODIFICATION,
CHANGES, DEVIATIONS IS NOT PERMISSIBLE WITHOUT PRIOR INTIMATION TO E P S
Group of Institutions.