




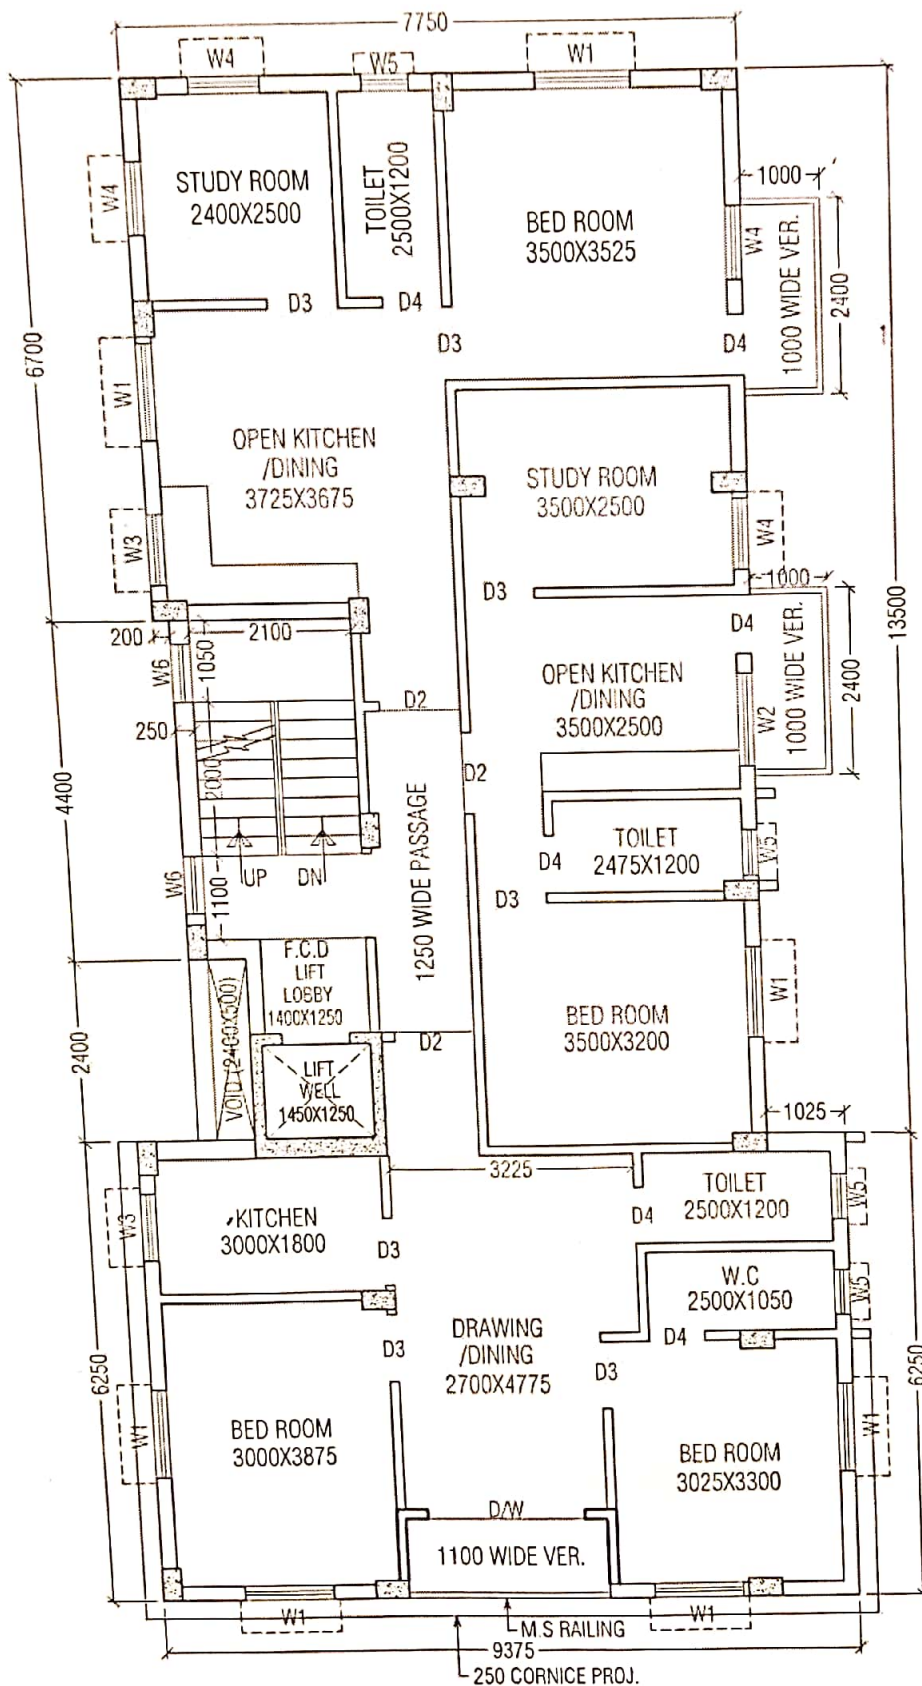

1ST, 2ND, 3RD & 4TH FLOOR PLAN

SCALE = 1:100

CE/1/B/36