

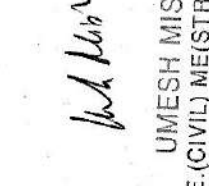
PROJECT
'GODREJ PRAKRITI'

PROPOSED HOUSING COMPLEX
AT FORMERLY 150 B.T. ROAD NEW NO.
187/1 B.T. ROAD, KOLKATA - 700115
IN MOUZA - SUKHCHAR, J.L. NO. - 9 & MOUZA - RAMBHACHARATI,
J.L. NO. - 7 UNDER WARD NO - 14 OF PANIHATI MUNICIPALITY,
P.S. - KHARDAHA, DIST. - NORTH 24 PARGANAS

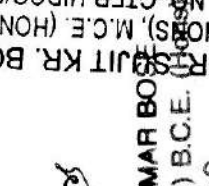
Certificate of Structural Stability

WE HEREBY CERTIFY THAT THE FOUNDATION & SUPER STRUCTURE OF THE
BUILDINGS PROPOSED FOR CONSTRUCTION ON PLOT NO. 157 F. 1. B. ROAD
SODEPUR, WARD NO.14, HAVE BEEN SO DESIGNED BY US, WILL MAKE SUCH
FOUNDATION & SUPERSTRUCTURE SAFE IN ALL RESPECT INCLUDING THE
CONSIDERATION OF BEARING CAPACITY AND SETTLEMENT OF SOIL ETC.


ARUNAB RAY
REGISTERED CIVIL ENGINEER
Regd. No. 140885523


JYOTI MISHRA
REGISTERED CIVIL ENGINEER
Regd. No. 140885523


ARUNAB RAY
REGISTERED CIVIL ENGINEER
Regd. No. 140885523


JYOTI MISHRA
REGISTERED CIVIL ENGINEER
Regd. No. 140885523

SIGNATURE OF
L.B.A.

SIGNATURE OF
STRUCTURAL ENGINEER

SIGNATURE OF
GEO TECH. ENGINEER

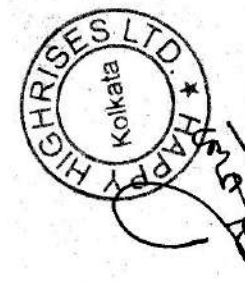
HAPPY HIGHRISES LIMITED

GODREJ BHAVAN,
4A HOME STREET, 4TH FLOOR, FORT
MUMBAI - 400 001

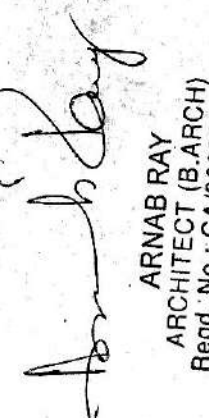
DECLARATION OF OWNER & ARCHITECT

I CERTIFY THAT ALL THE ARCHITECTURAL DRAWING OF THE PROJECT HAVE
BEEN PREPARED BY ME IN COMPLIANCE WITH THE WEST BENGAL MUNICIPAL
BUILDING REGULATIONS, 1961 AND THE BUILDING REGULATIONS, 1961
INFORMATION IS FURNISHED BY ME OR ANY VIOLATION OF PROVISIONS OF
THESE RULES, THE WEST BENGAL MUNICIPAL BUILDING RULES 2007, IS FOUND
IN ANY OF THE DRAWING AND DOCUMENTS, SIGNED BY ME AND SUBMITTED TO
THE SANCTIONING AUTHORITY FOR OBTAINING SANCTION.

PRODUCED BY AN AUTODESK EDUCATIONAL PRODUCT



SIGNATURE OF OWNER


ARUNAB RAY
REGISTERED CIVIL ENGINEER
Regd. No. 140885523

SIGNATURE OF ARCHITECT

REVISIONS		DATE	BY	CHECKED BY	DATE
1	ARCHITECTURE				
2	CIVIL & STRUCTURAL				
3	ELECTRICAL				
4	MECHANICAL & PLUMBING				
5	ENVIRONMENTAL & SYSTEM				
6	FINAL				

CLIENT: HAPPY HIGHRISES LTD. CONSULTANT: MMS PVT. LTD. KOLKATA

PROJECT: GODREJ PRAKRITI HOUSING COMPLEX AT 187/1 B.T. ROAD KOLKATA - 700115

WARD NO. 14 (UNDER PANIHATI MUNICIPALITY)

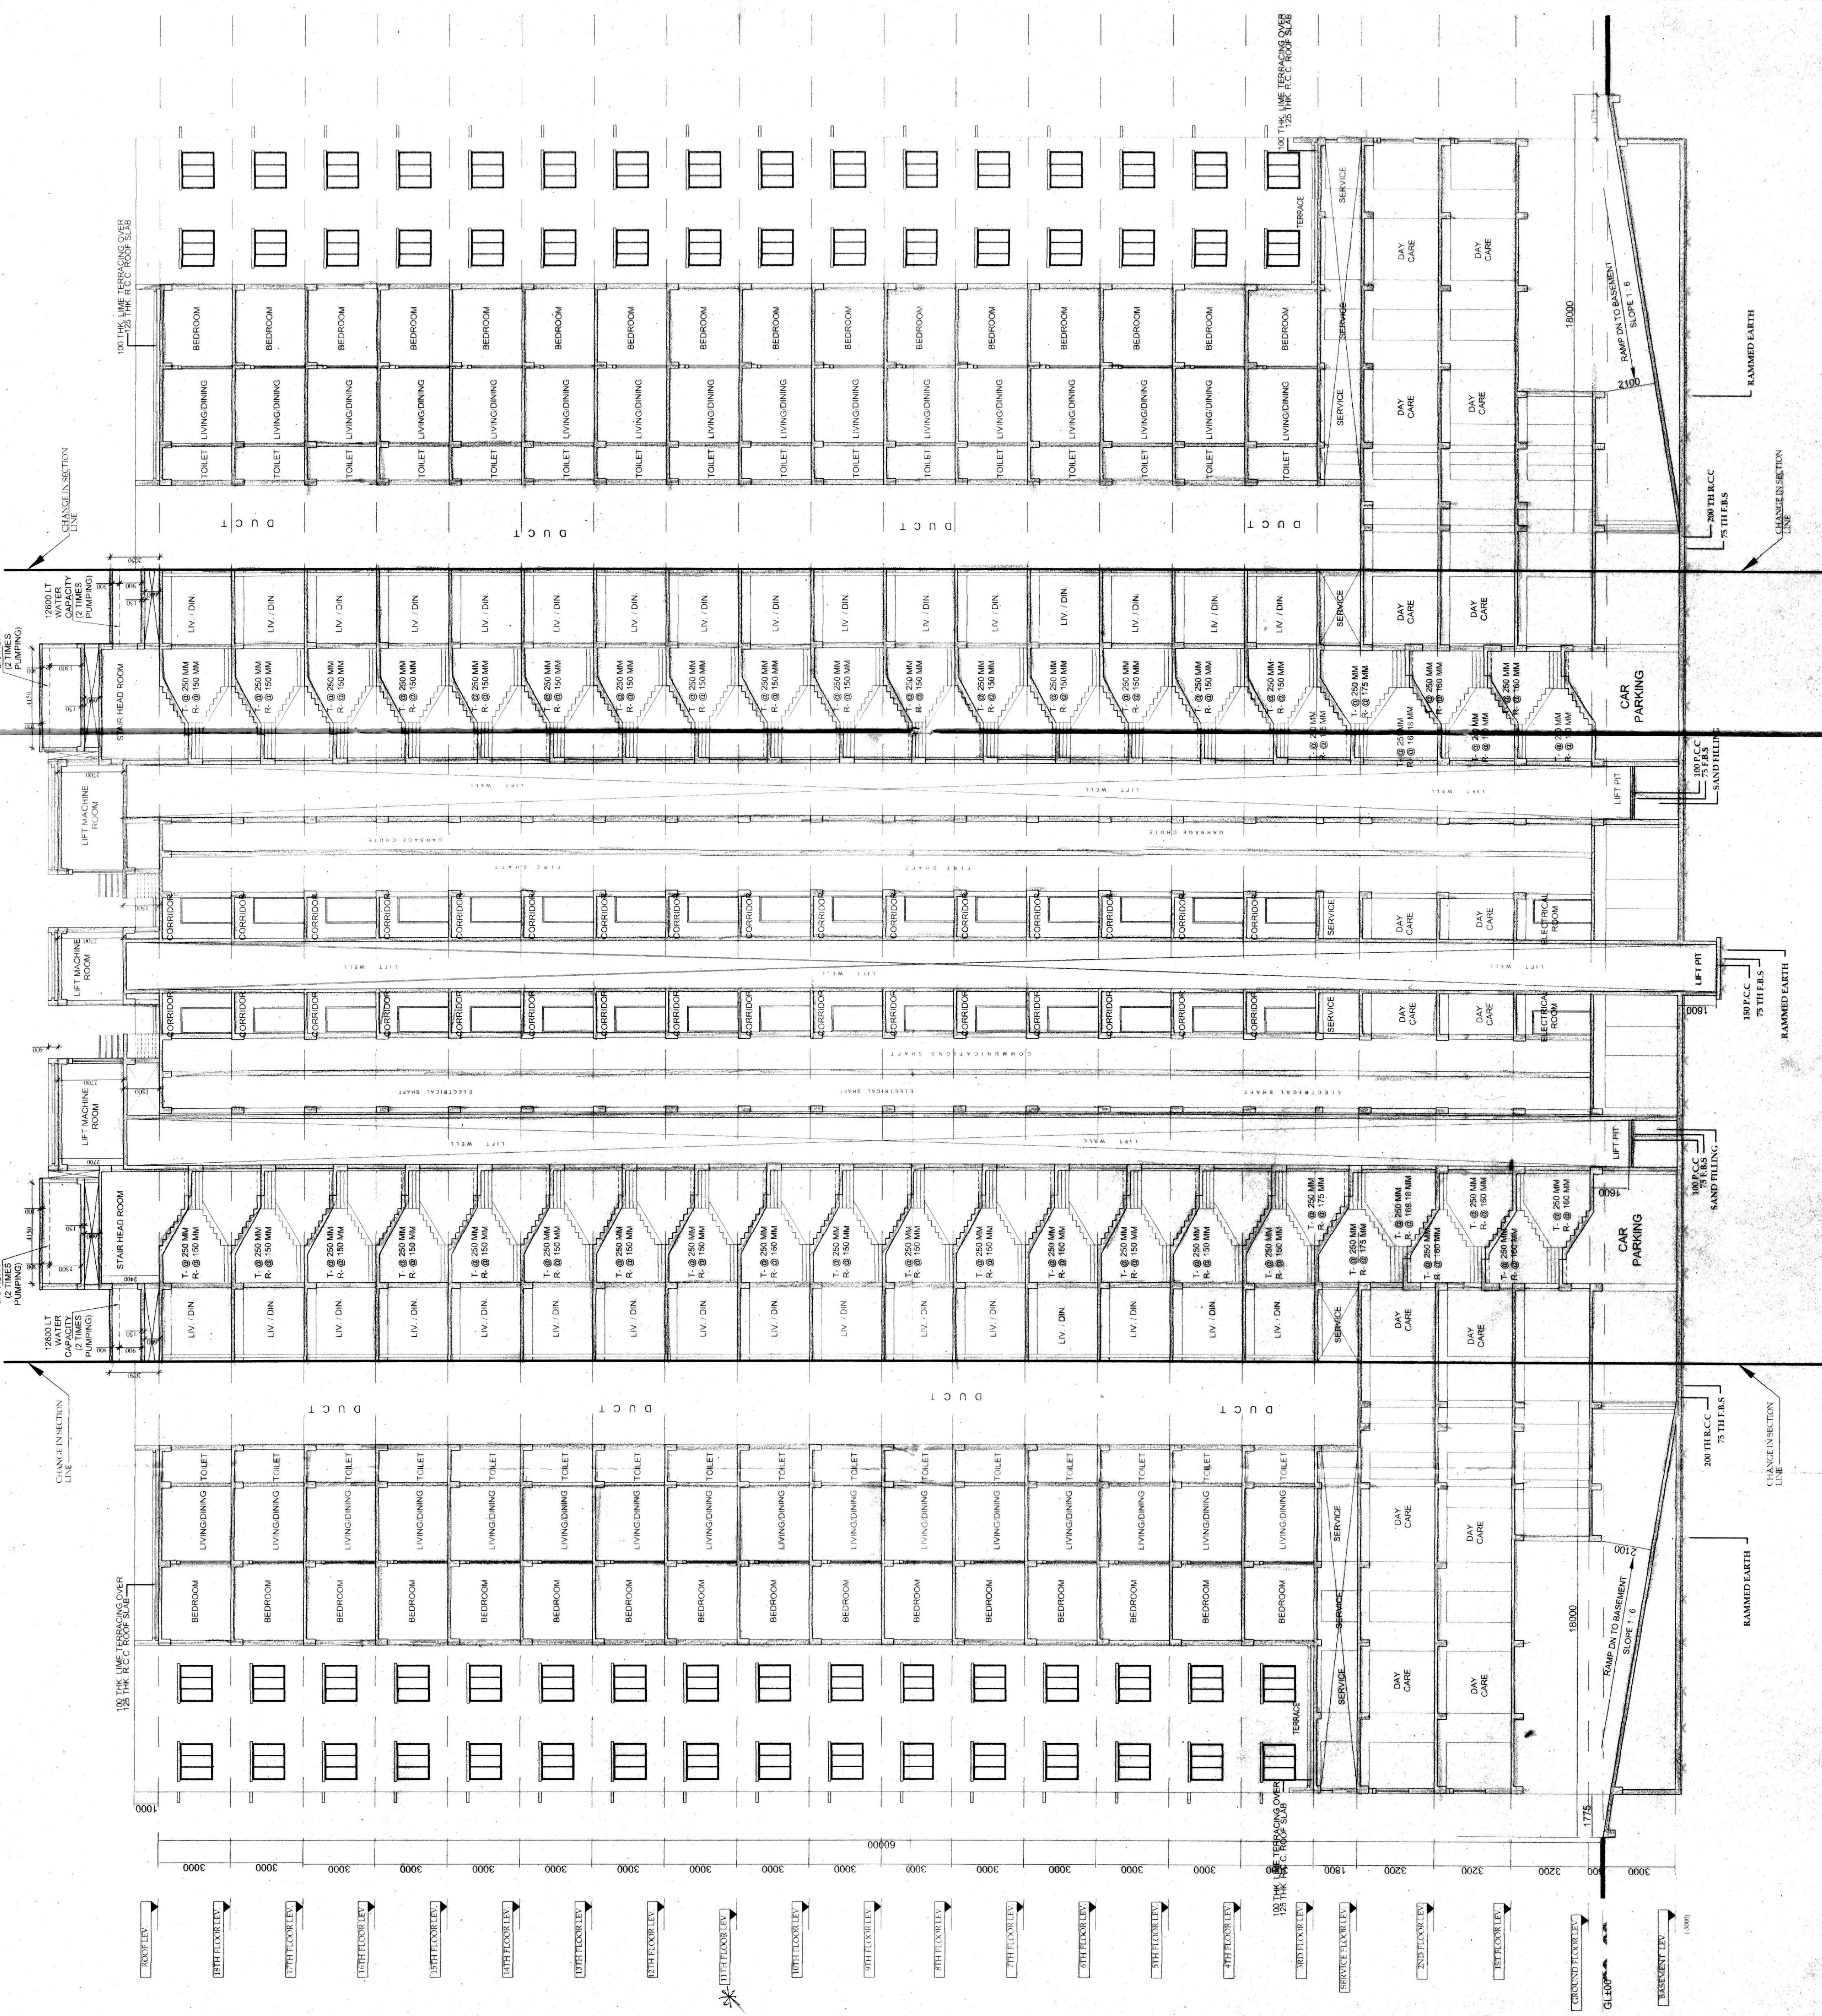
TITLE: STRUCTURAL & DAY CARE UNIT SECTION AT XX

DATE: 11.02.23

SCALE: 1:100

DRAWING NO: GOD / PRAKRITI / SAC-AR-06

RELEASED FOR: PRELIMINARY, REVISION, APPROVAL, CONSTRUCTION



SECTION AT XX

13/12/2016
Superintending Engineer, East Circle
Municipal Corporation, Kolkata
Govt. of West Bengal

13/12/2016
Joint Secretary, Public Works
Department, Government of West Bengal

2891
30 DEC 2016
The plan has been sanctioned in accordance with the rules & the condition that the contractor should submit a certificate of completion / occupancy should be submitted to the Municipality within one month of commencement and completion. As per Rule 26 of the W.P.M. Act, 1946 as amended, this sanction shall remain valid for three years from the date of sanction.

Rakshita
Sub Assistant Engineer
Panhati Municipality

S. S. S.
Asst. Engineer
Panhati Municipality

APR 2017
30 DEC 2016

SANCTIONED
CHAIRMAN
30 DEC 2016
PANHATI MUNICIPALITY

30 DEC 2016
30 DEC 2016