

PROPOSED G+4V STOREYED RESIDENTIAL BUILDING PLAN
OF PHARMA INDIA PVT LTD







AREA STATEMENT

SAME AS SHEET NO. (1)

ARCHITECT'S CERTIFICATE


Somni Jha
ARCHITECT

ATTESTED BY:

[Signature]
DIRECTOR

AS COMMISSIONED ATTORNEY FOR AND ON BEHALF OF PHARMA INDIA PVT LTD

PHARMA INDIA PVT LTD


DATE: 15/04/2024

SCALE: 1:50

NO. OF SHEETS: 2

SHEET NO. 2







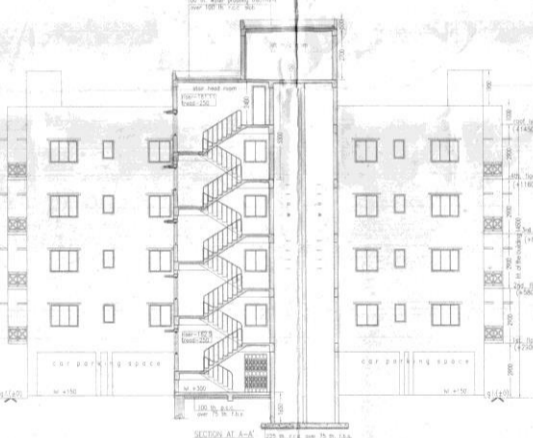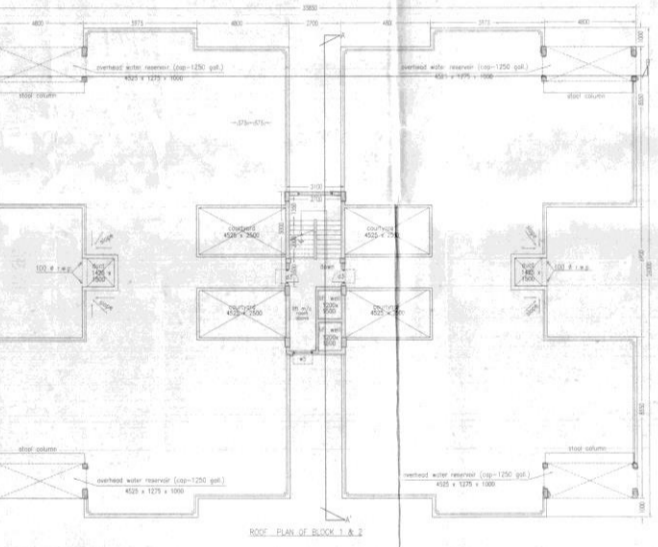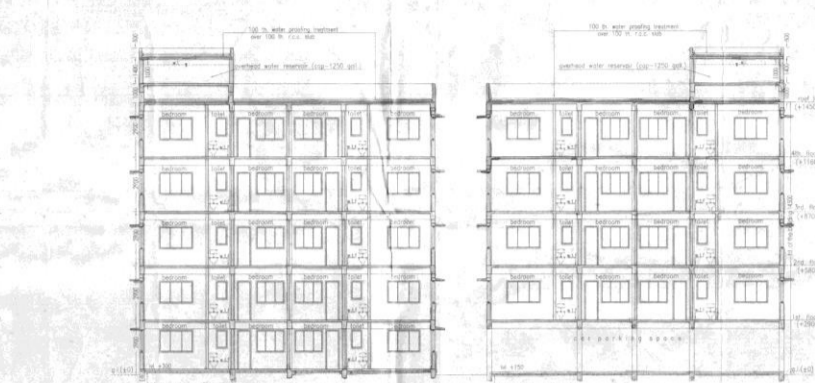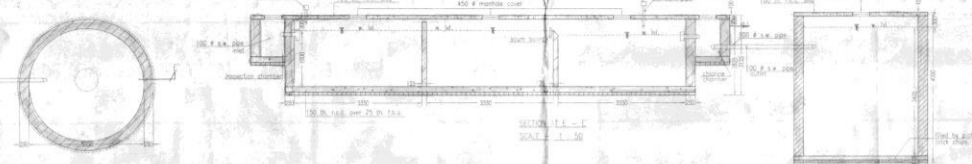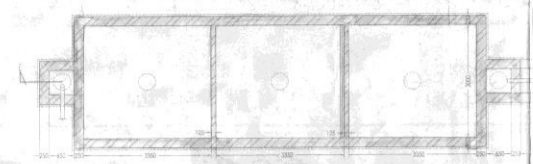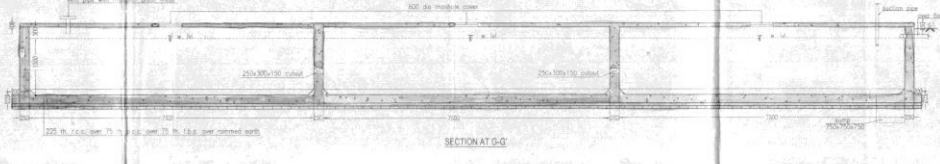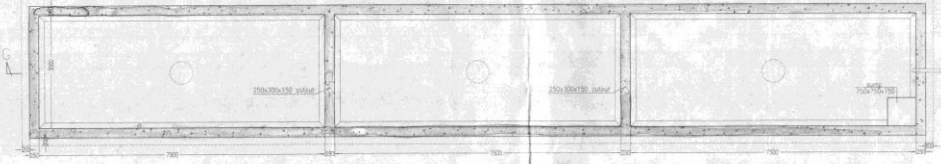

DETAILS OF BLOCK NOS. (1) & (2)

SCALE: 1:50 SHEET NO. 2

