




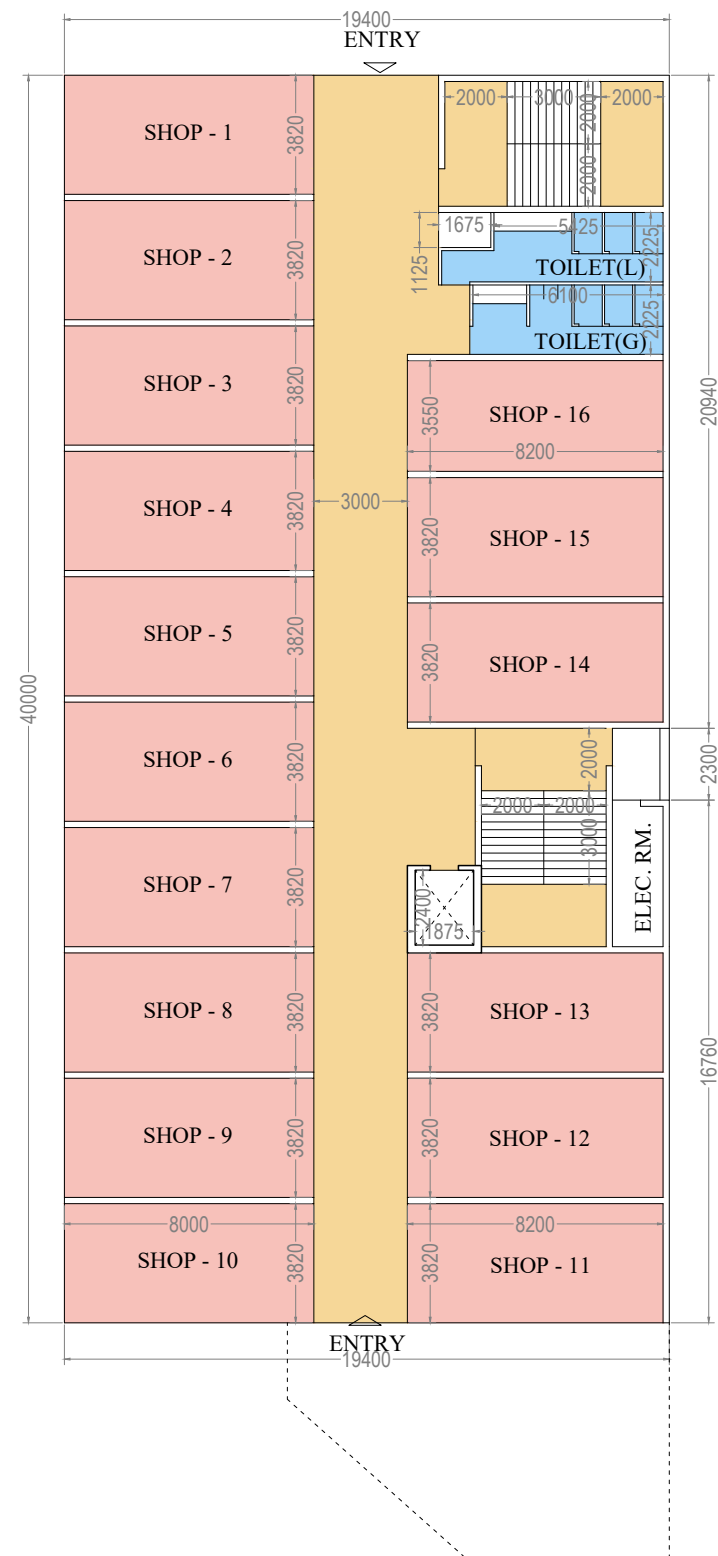

GROUND FLOOR PLAN

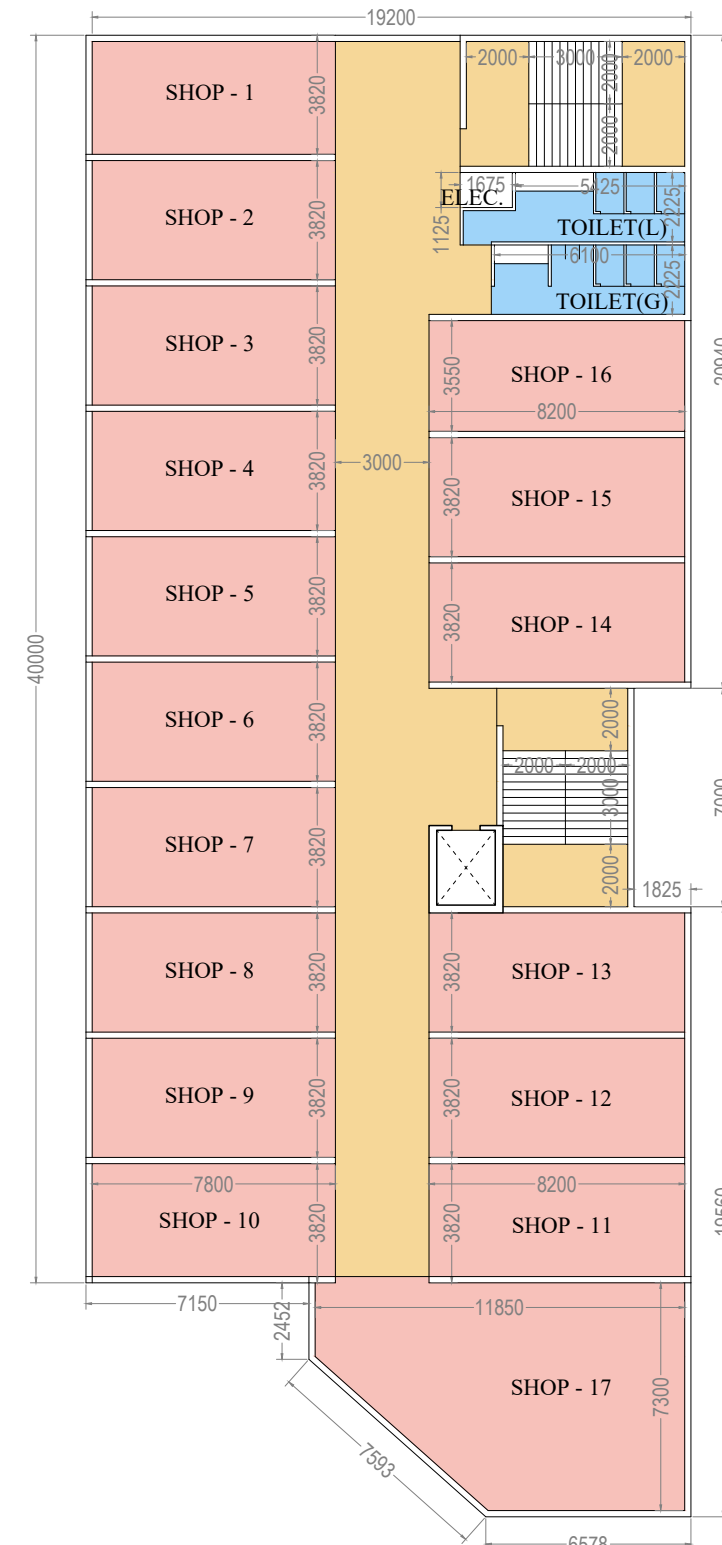

FIRST & SECOND FLOOR PLAN
(TYPICAL)

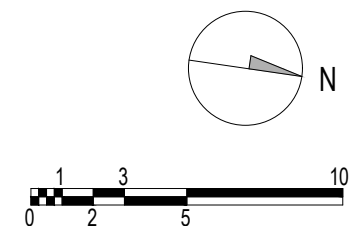

D

AERO PLAZA

THE NEIGHBOURHOOD COMMERCIAL COMPLEX

ARCHITECTS PLANNERS LANDSCAPE & INTERIOR CONSULTANTS
112, Ajoy Nagar, Kolkata 700075
TEL: +91 33 65005844
MAIL: studio@atelier-ix.com

