




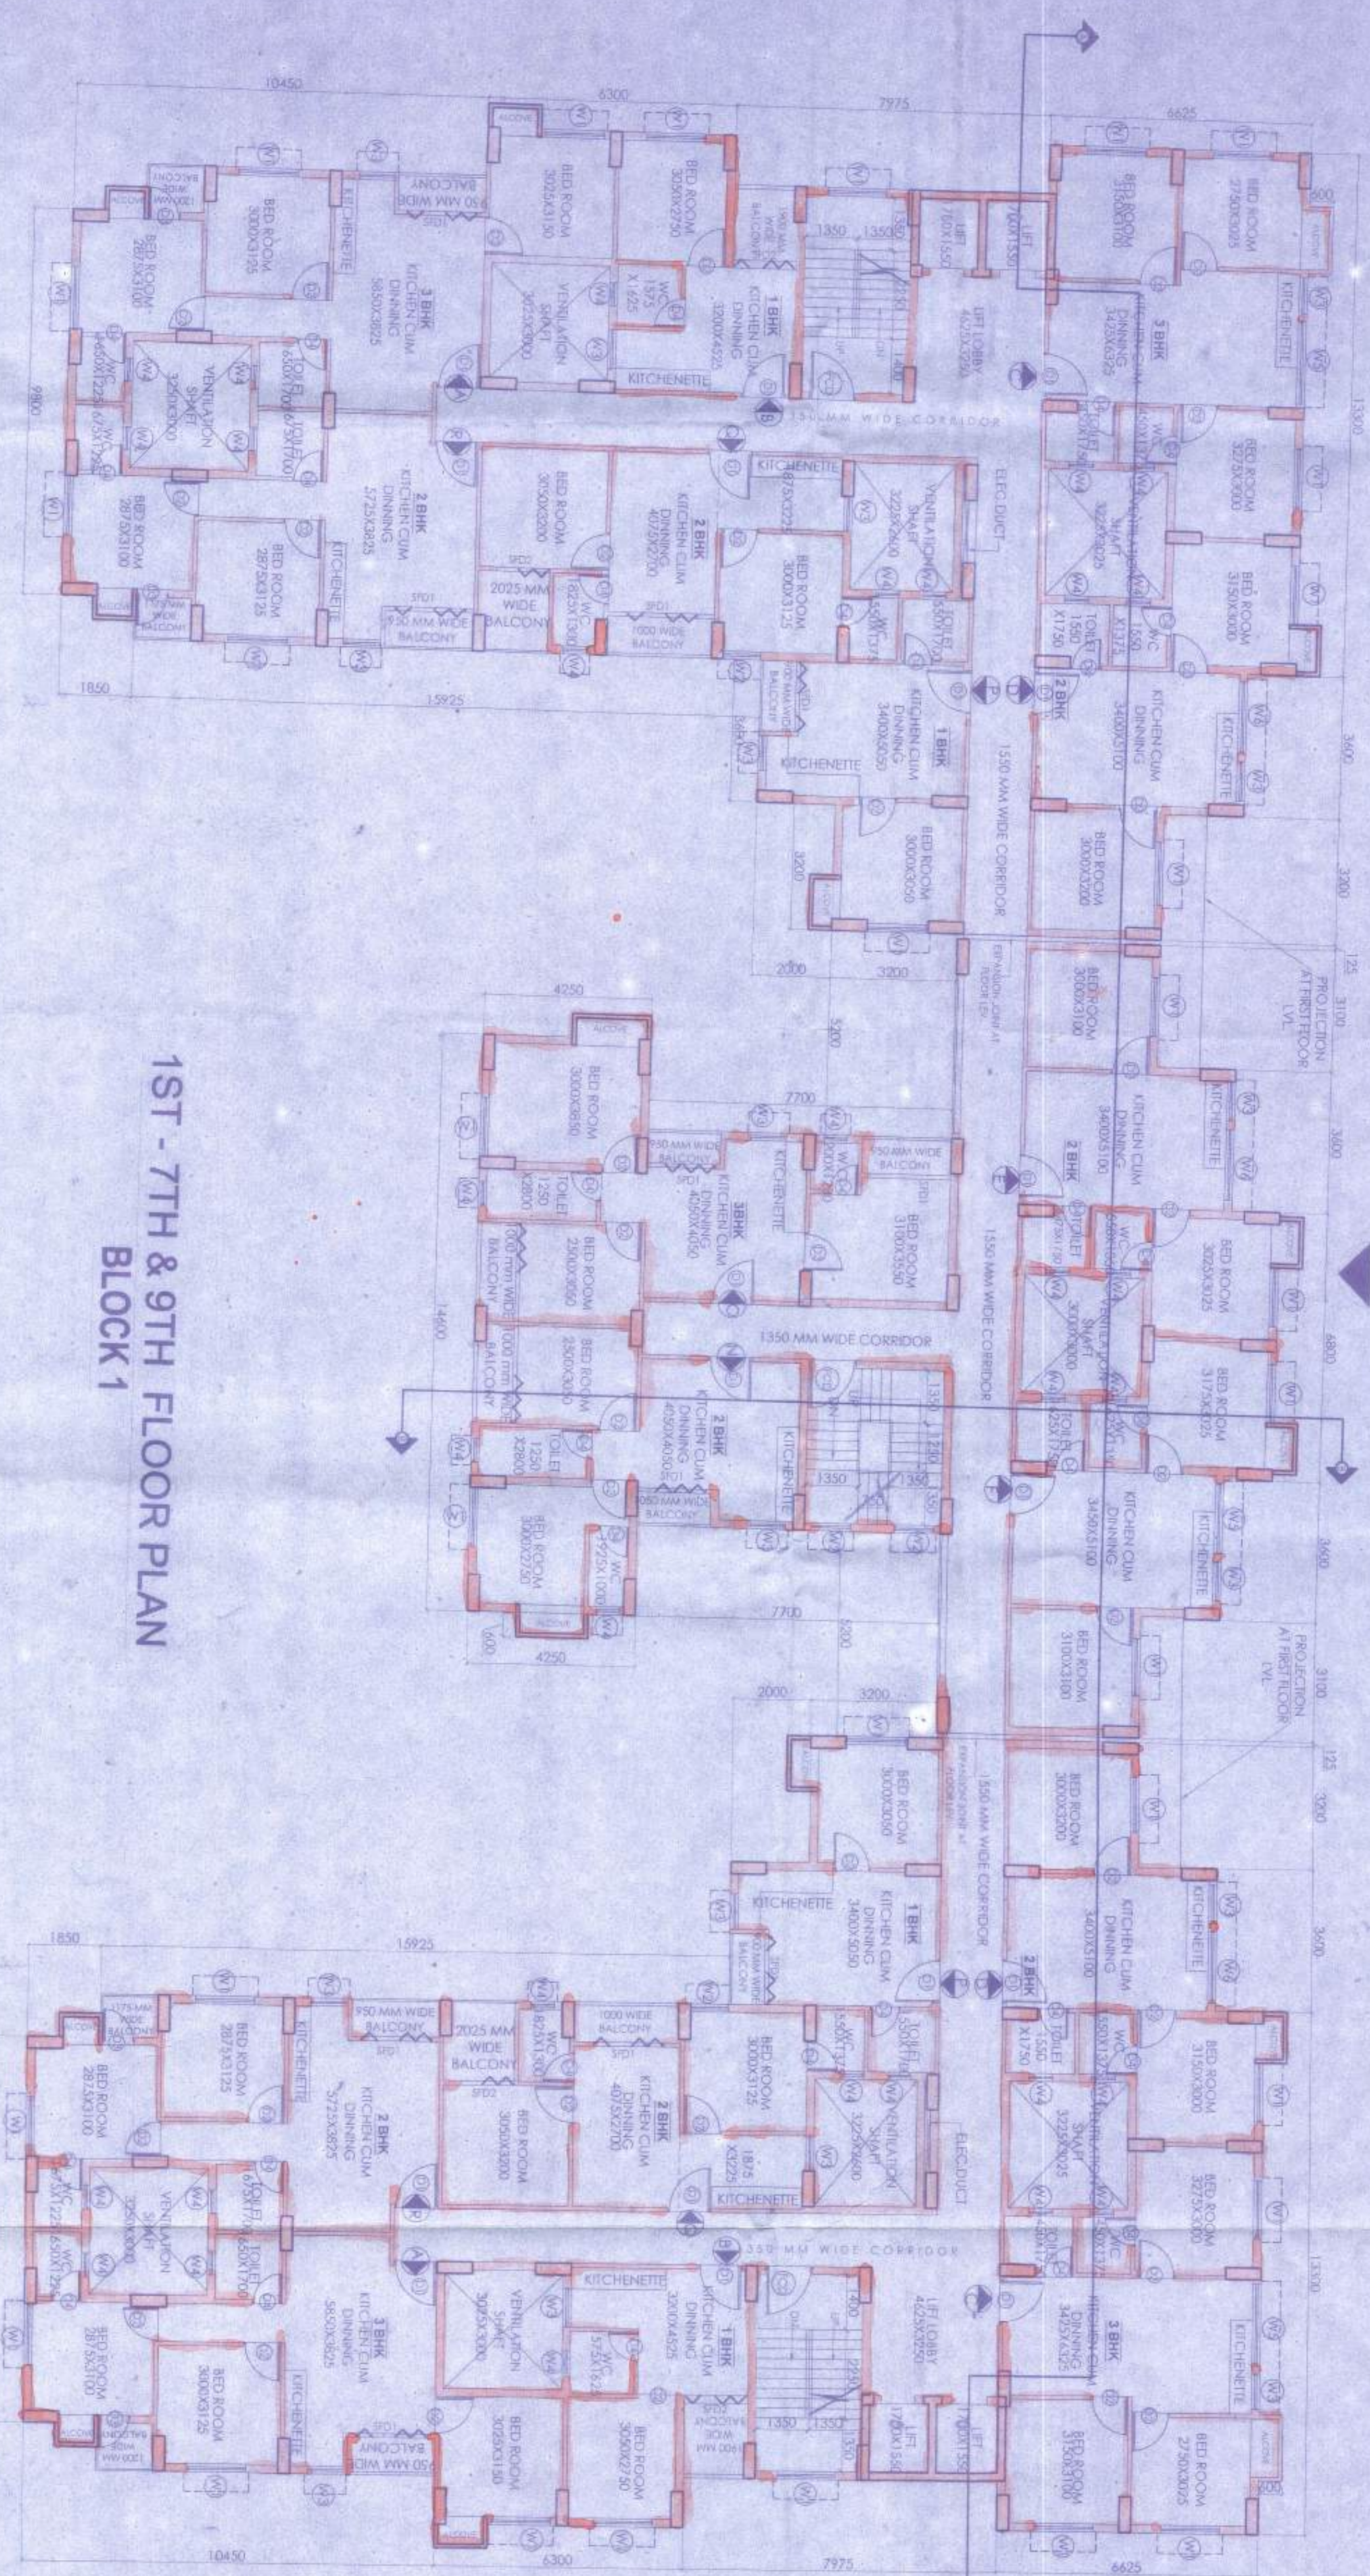

1ST - 7TH & 9TH FLOOR PLAN  
BLOCK 1

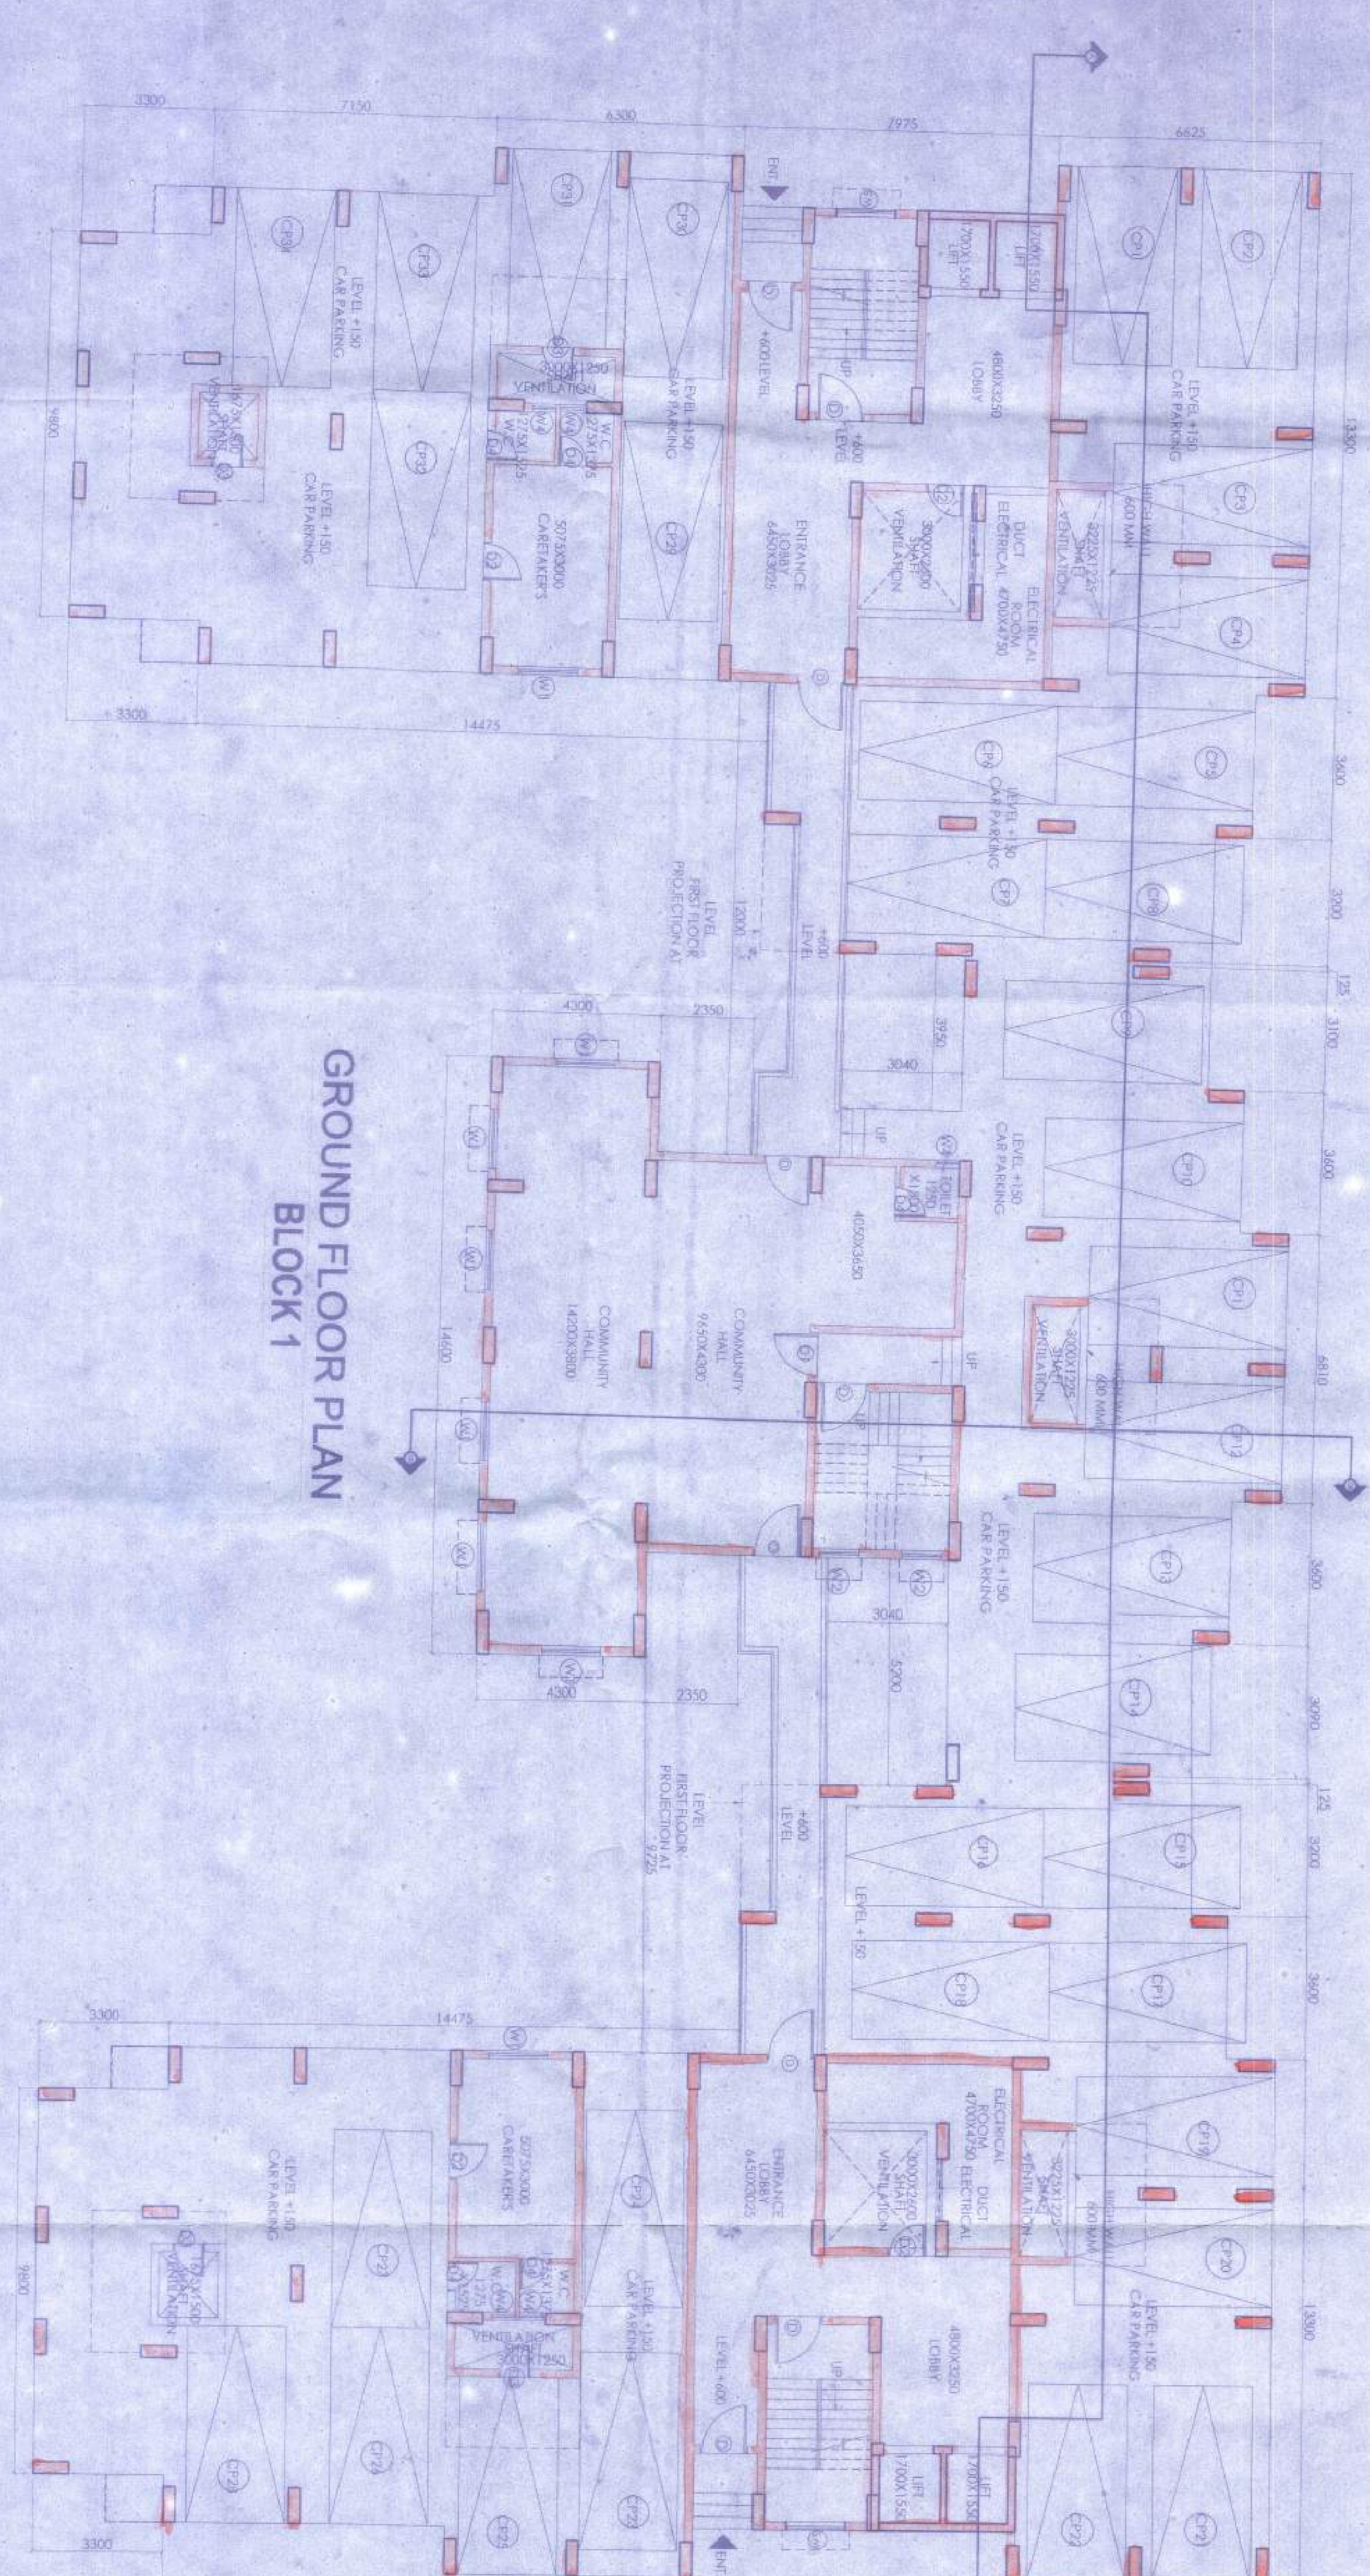

GROUND FLOOR PLAN  
BLOCK 1

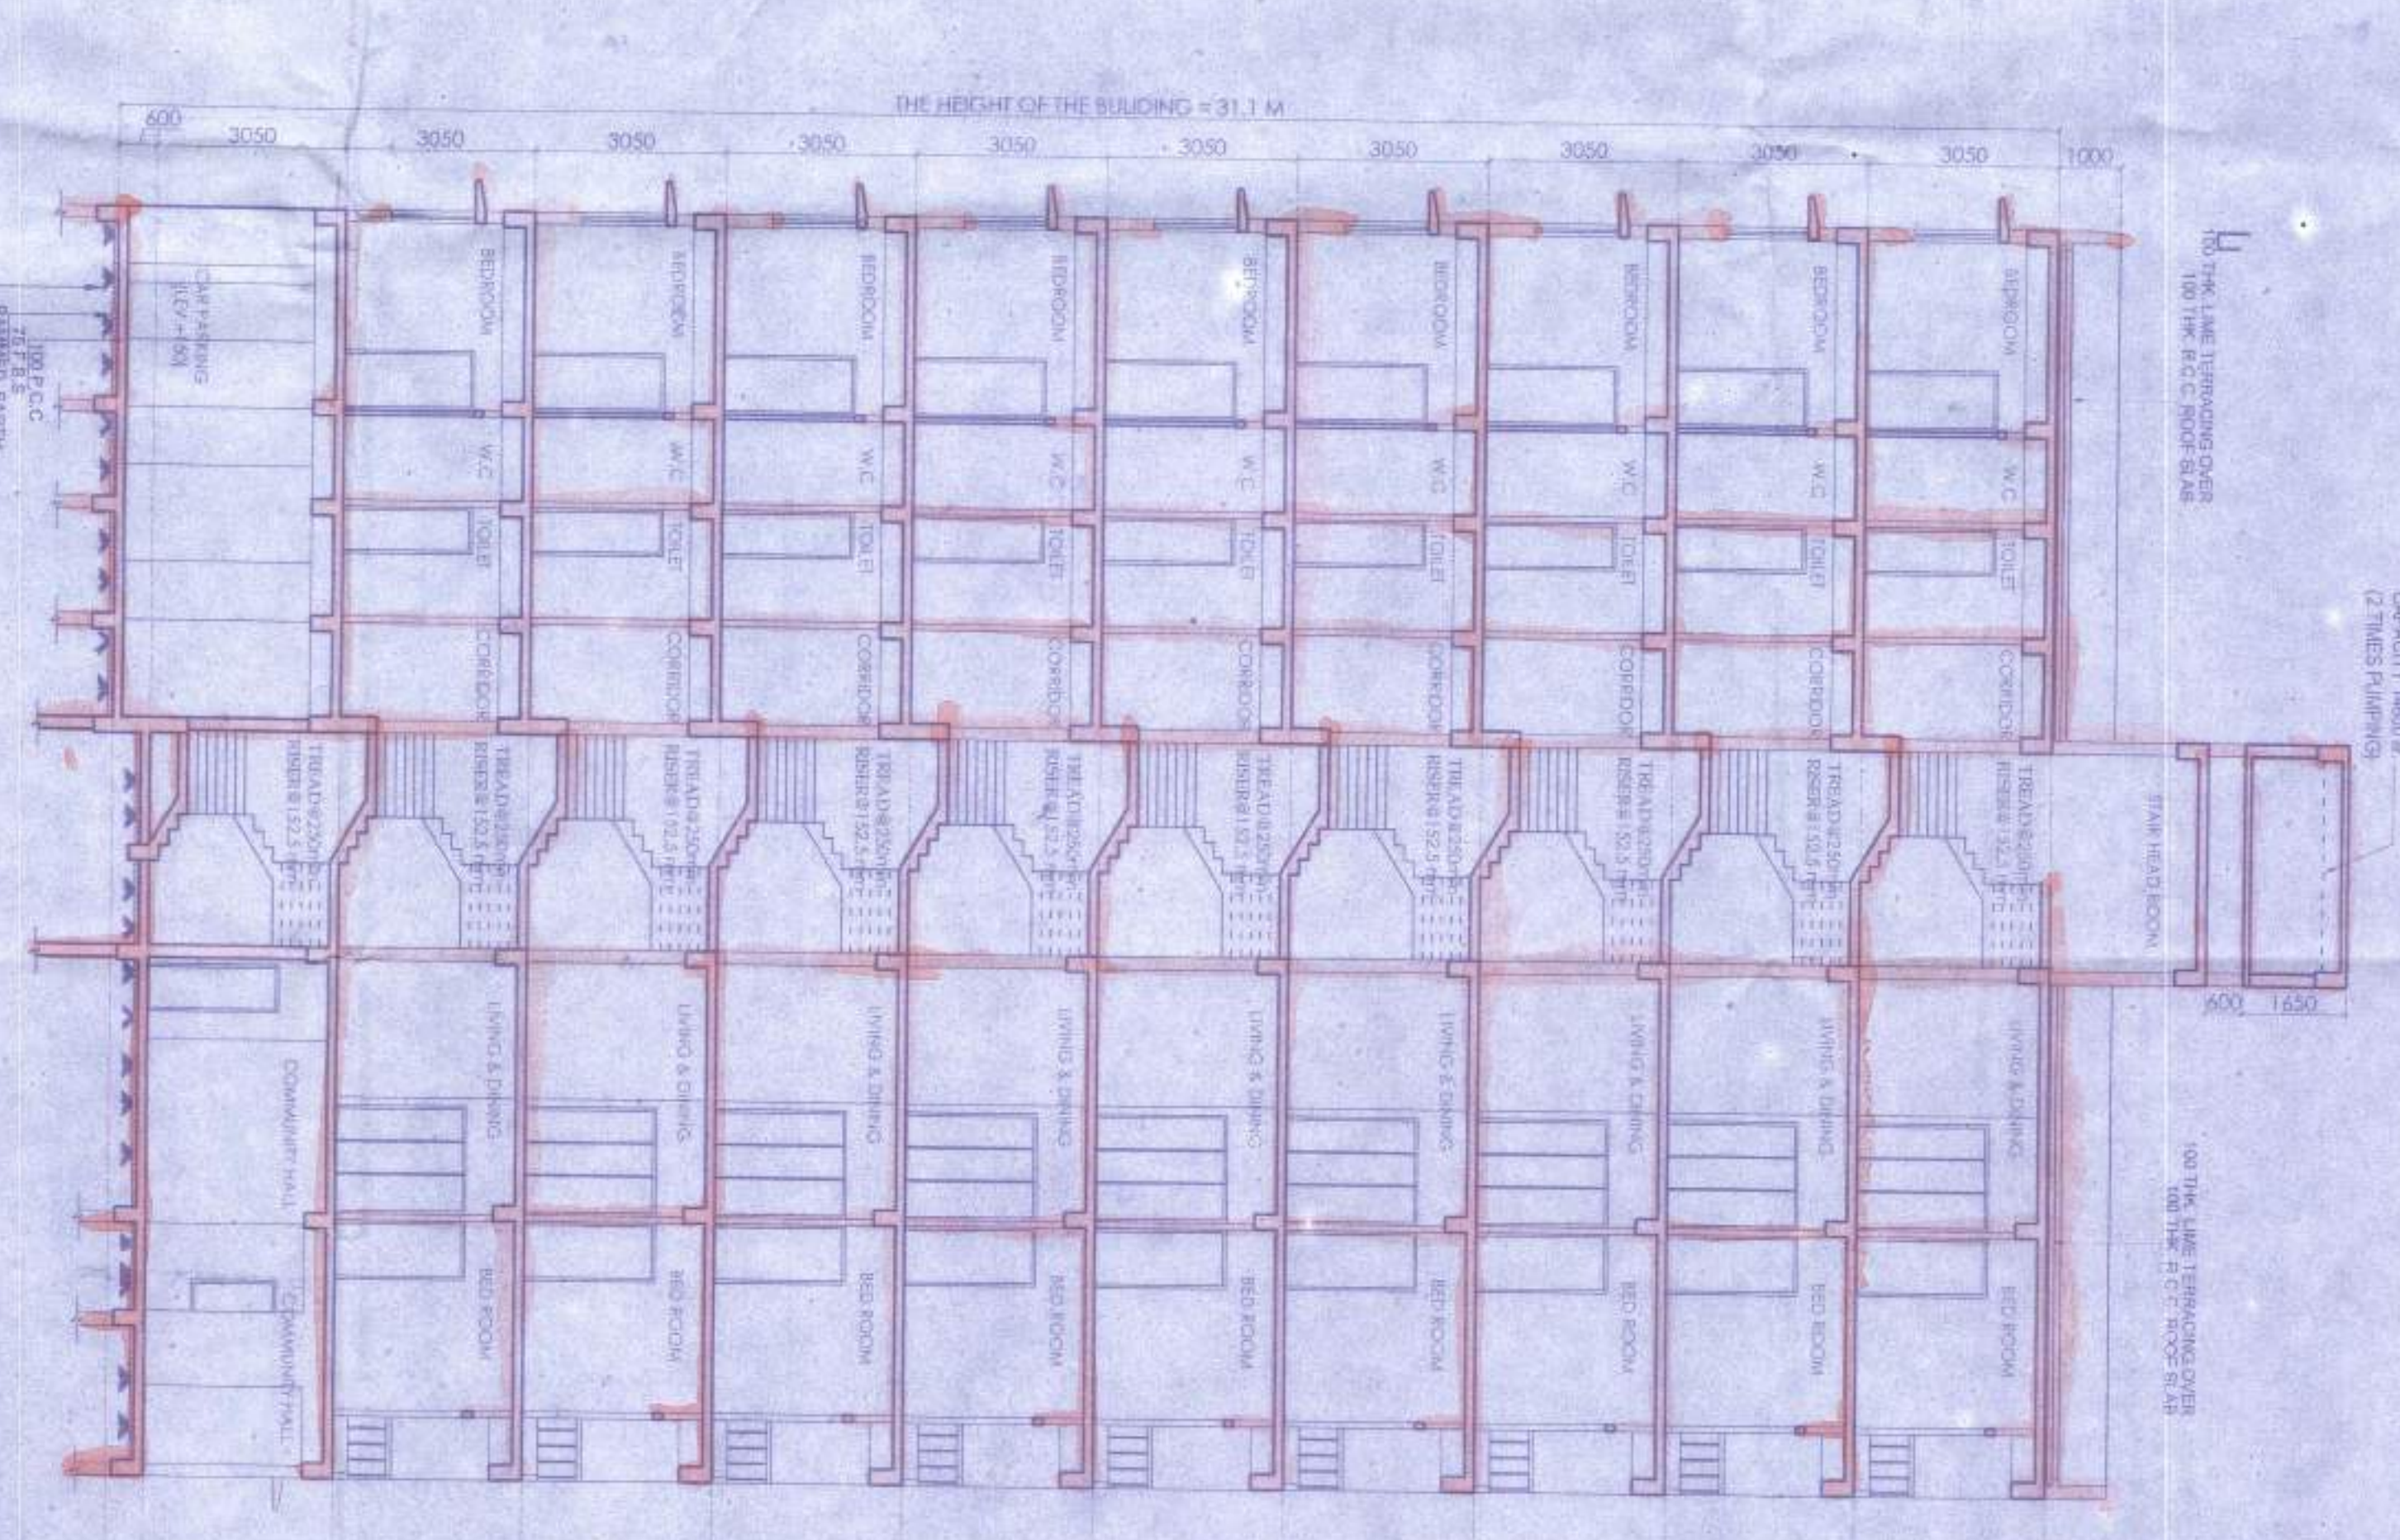

SECTION AT BB OF BLOCK 1



























































































