
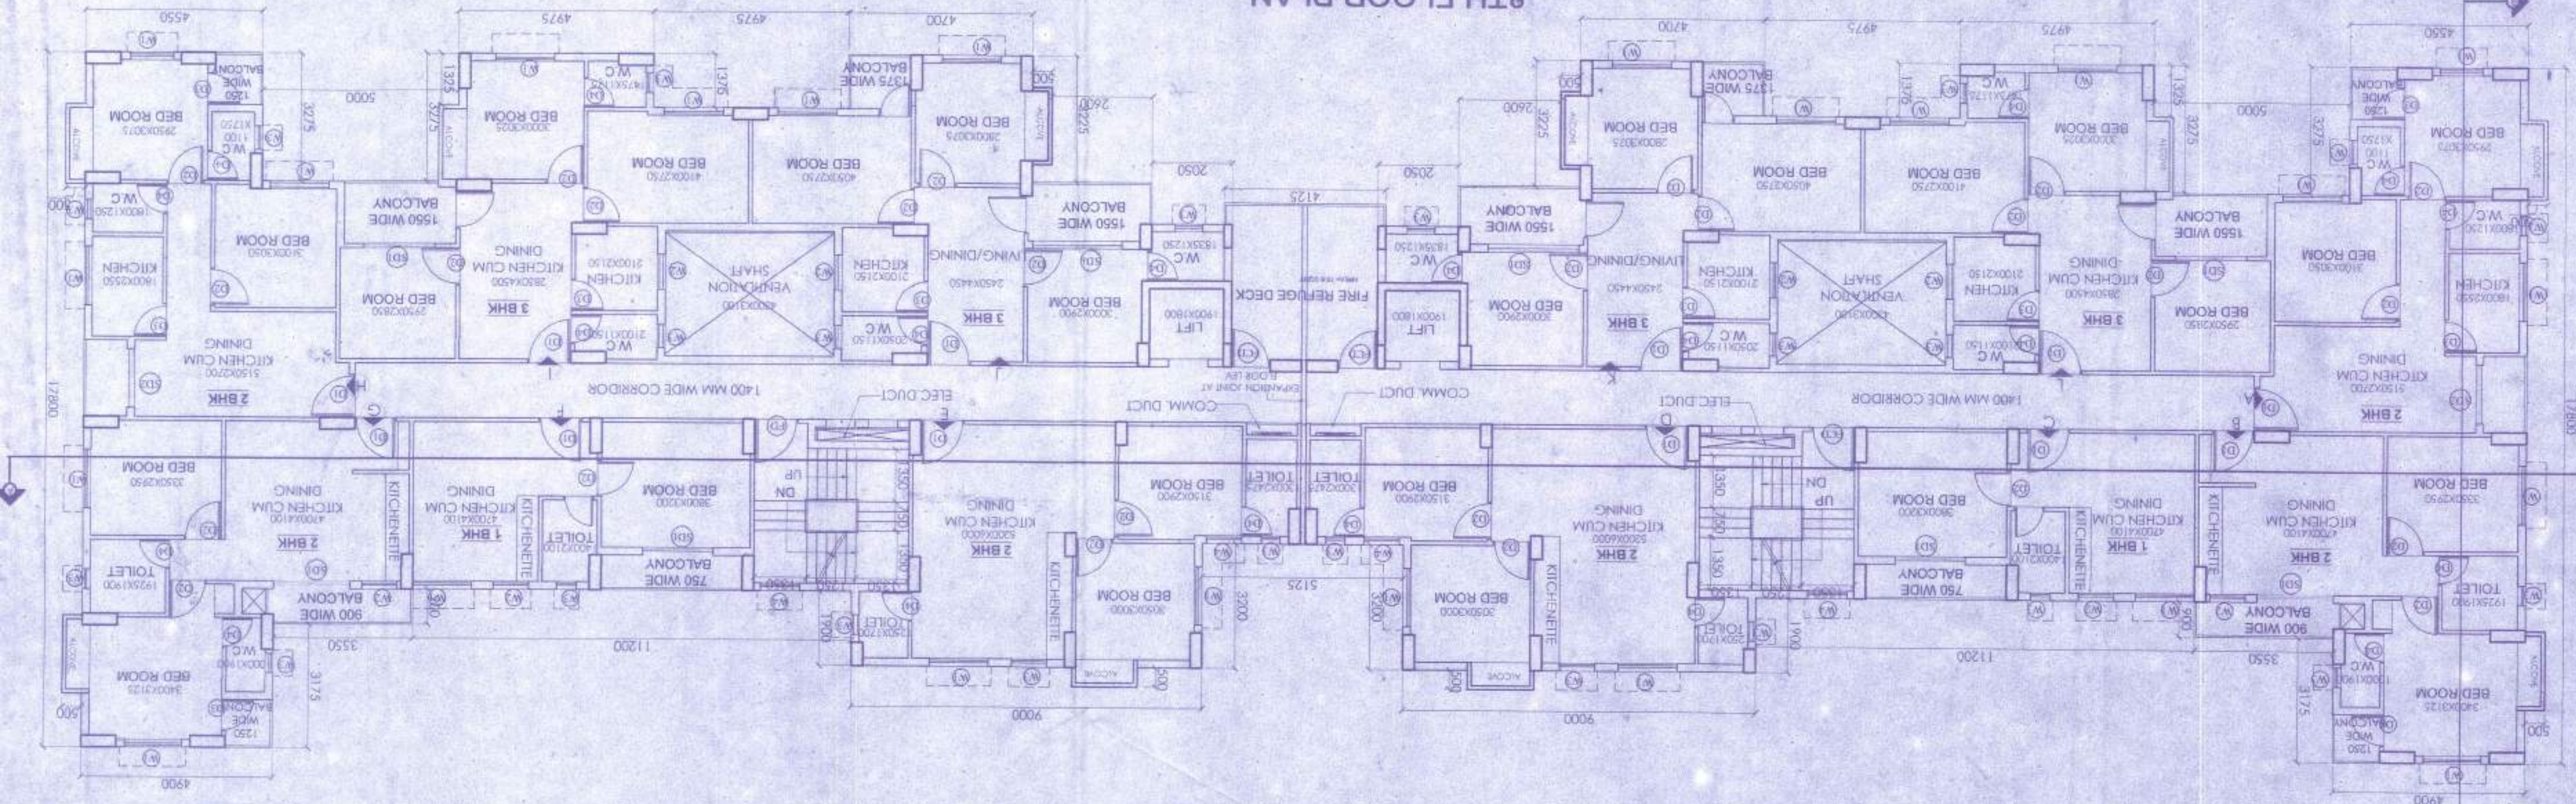


8TH FLOOR PL/

MARKED		HEIGHT		REMARK	
D	1200	2100			
D1	1100	2100			
D2	900	2100			
D3	800	2100			
D4	750	2100			
S01	1600	2100			
S02	1600	2100			
S03	1500	2100			

MARKED		WIDTH		SILL		REMARKS	
WINDOWS							
W1	1500	1350					
W2	900	1008					
W3	500	900					
W1A	1500	1350					
W4	1100	1350					
W5	1800	1350					

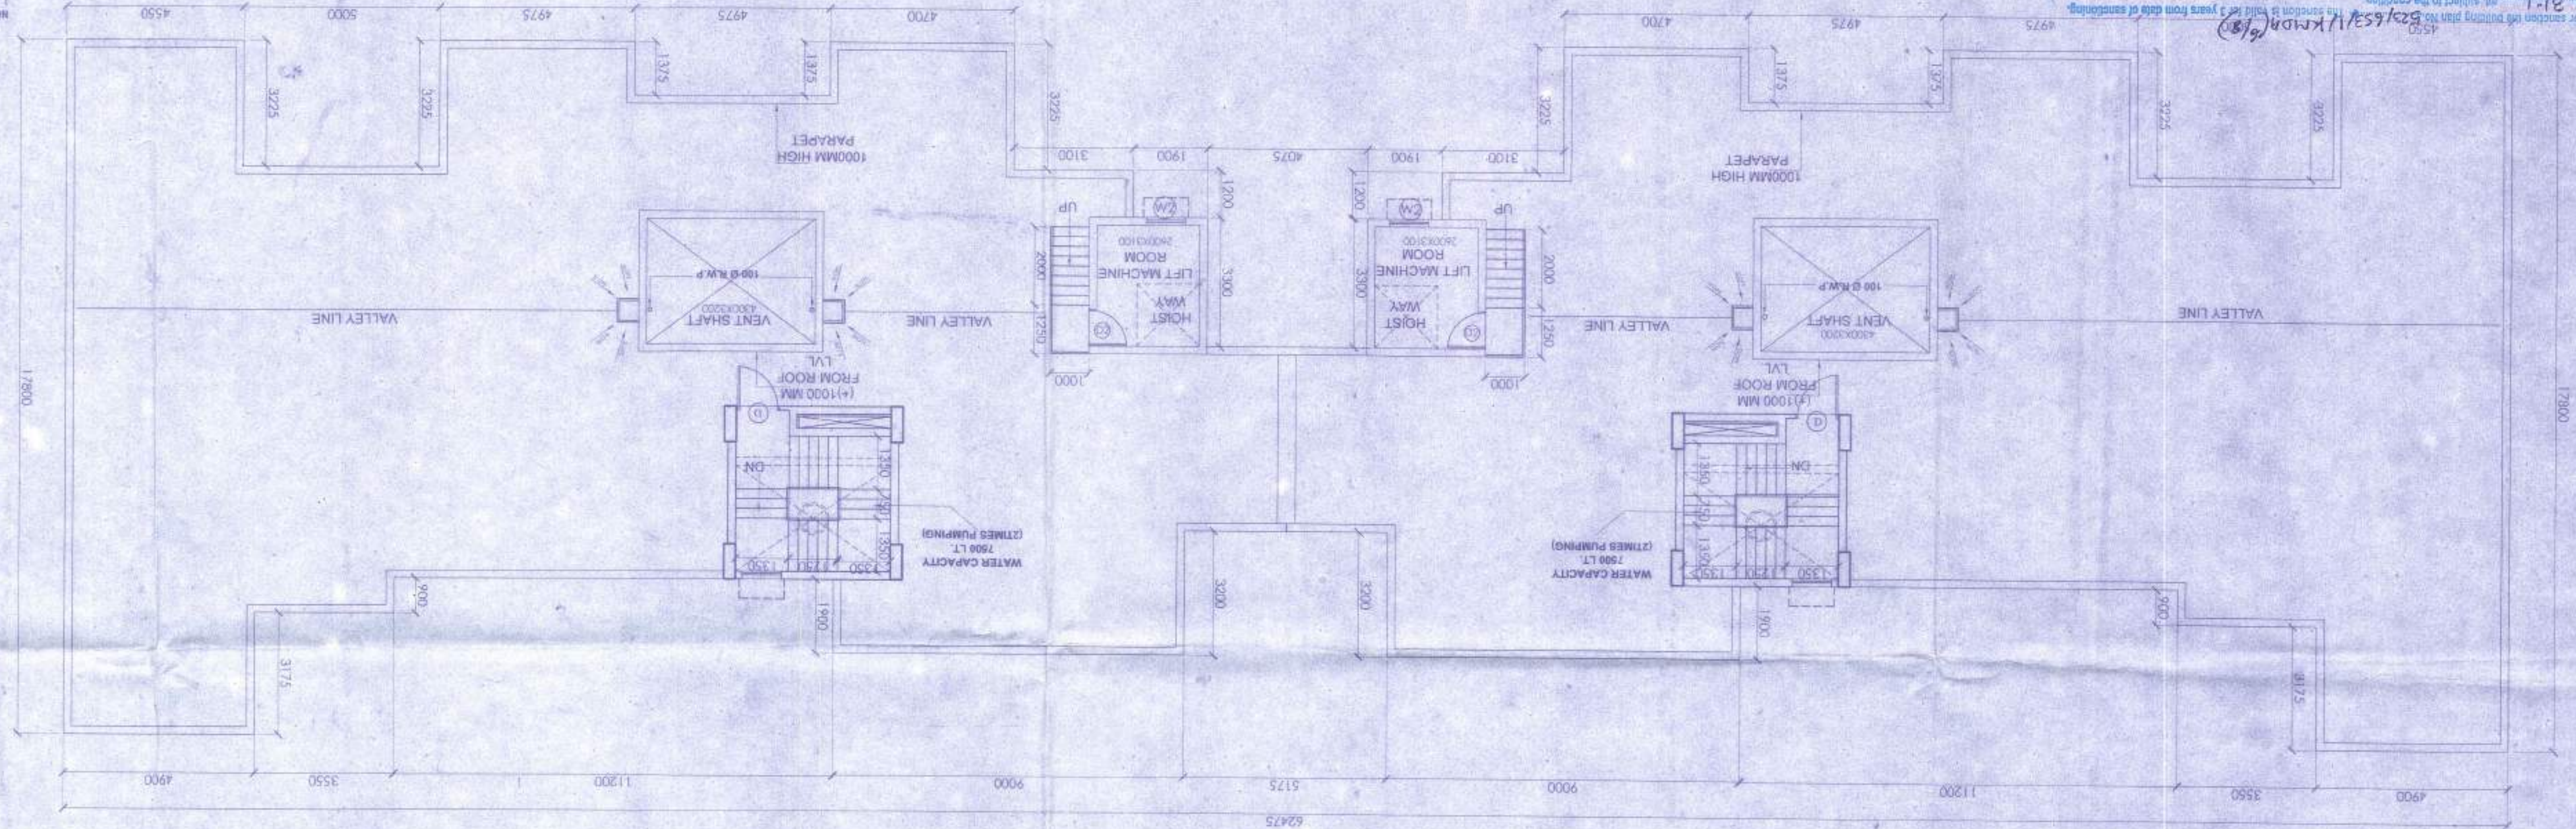

AUTHORIZED SIGNATORY

DATE: BLOCK 2

EIGHTH FLOOR PLAN & ROOF FLOOR PLAN

[Signature]
Director

M/S MIRA SNAH
M.E., M.T. JAMUNA, C.E.
BEE-22 III
AG-89, 86-47 Salt Lake

SIGNATURE OF THE STRUCTURAL ENGINEER

DATE: 01/01/2000
TIME: 11:00 AM
PLACE: KOLKATA
PROJECT NO.: 89-001

IT IS CERTIFIED THAT THE COMPREHENSIVE GEO TECHNICAL REPORT FOR SOIL INVESTIGATION WAS PREPARED BY ME OR MY DESIGN AND CALCULATION OF THE FOUNDATION HAVING THE SOIL SAMPLES FROM WHICH FOUNDATION OF THE STRUCTURE WILL BE ESTIMATING THE BEARING CAPACITY OF THE SOIL ON WHICH FOUNDATION OF THE STRUCTURE WILL BE

[illegible]

RECEIVED 13 APR 1968
COMPLEX LT RD
RESIDENTIAL 10000
APPROX 10000
NO. 10000 LT. 10000
BISHNUPUR, P. O. RAIPUR, DIST.
SOUTH 24 PARGANAS, UNDER
RASPAJNDA GRAM PANCHAYAT
SANCTIONED WIDE PANCHAYAT
SAMITI AND SUBSEQUENT APPROVAL
FROM ZILLA PARISHAD WIDE BUILDING
PLAN MEMO NO. 791 /PZ/ENGGB/68,
DATED: 19.01.18.