




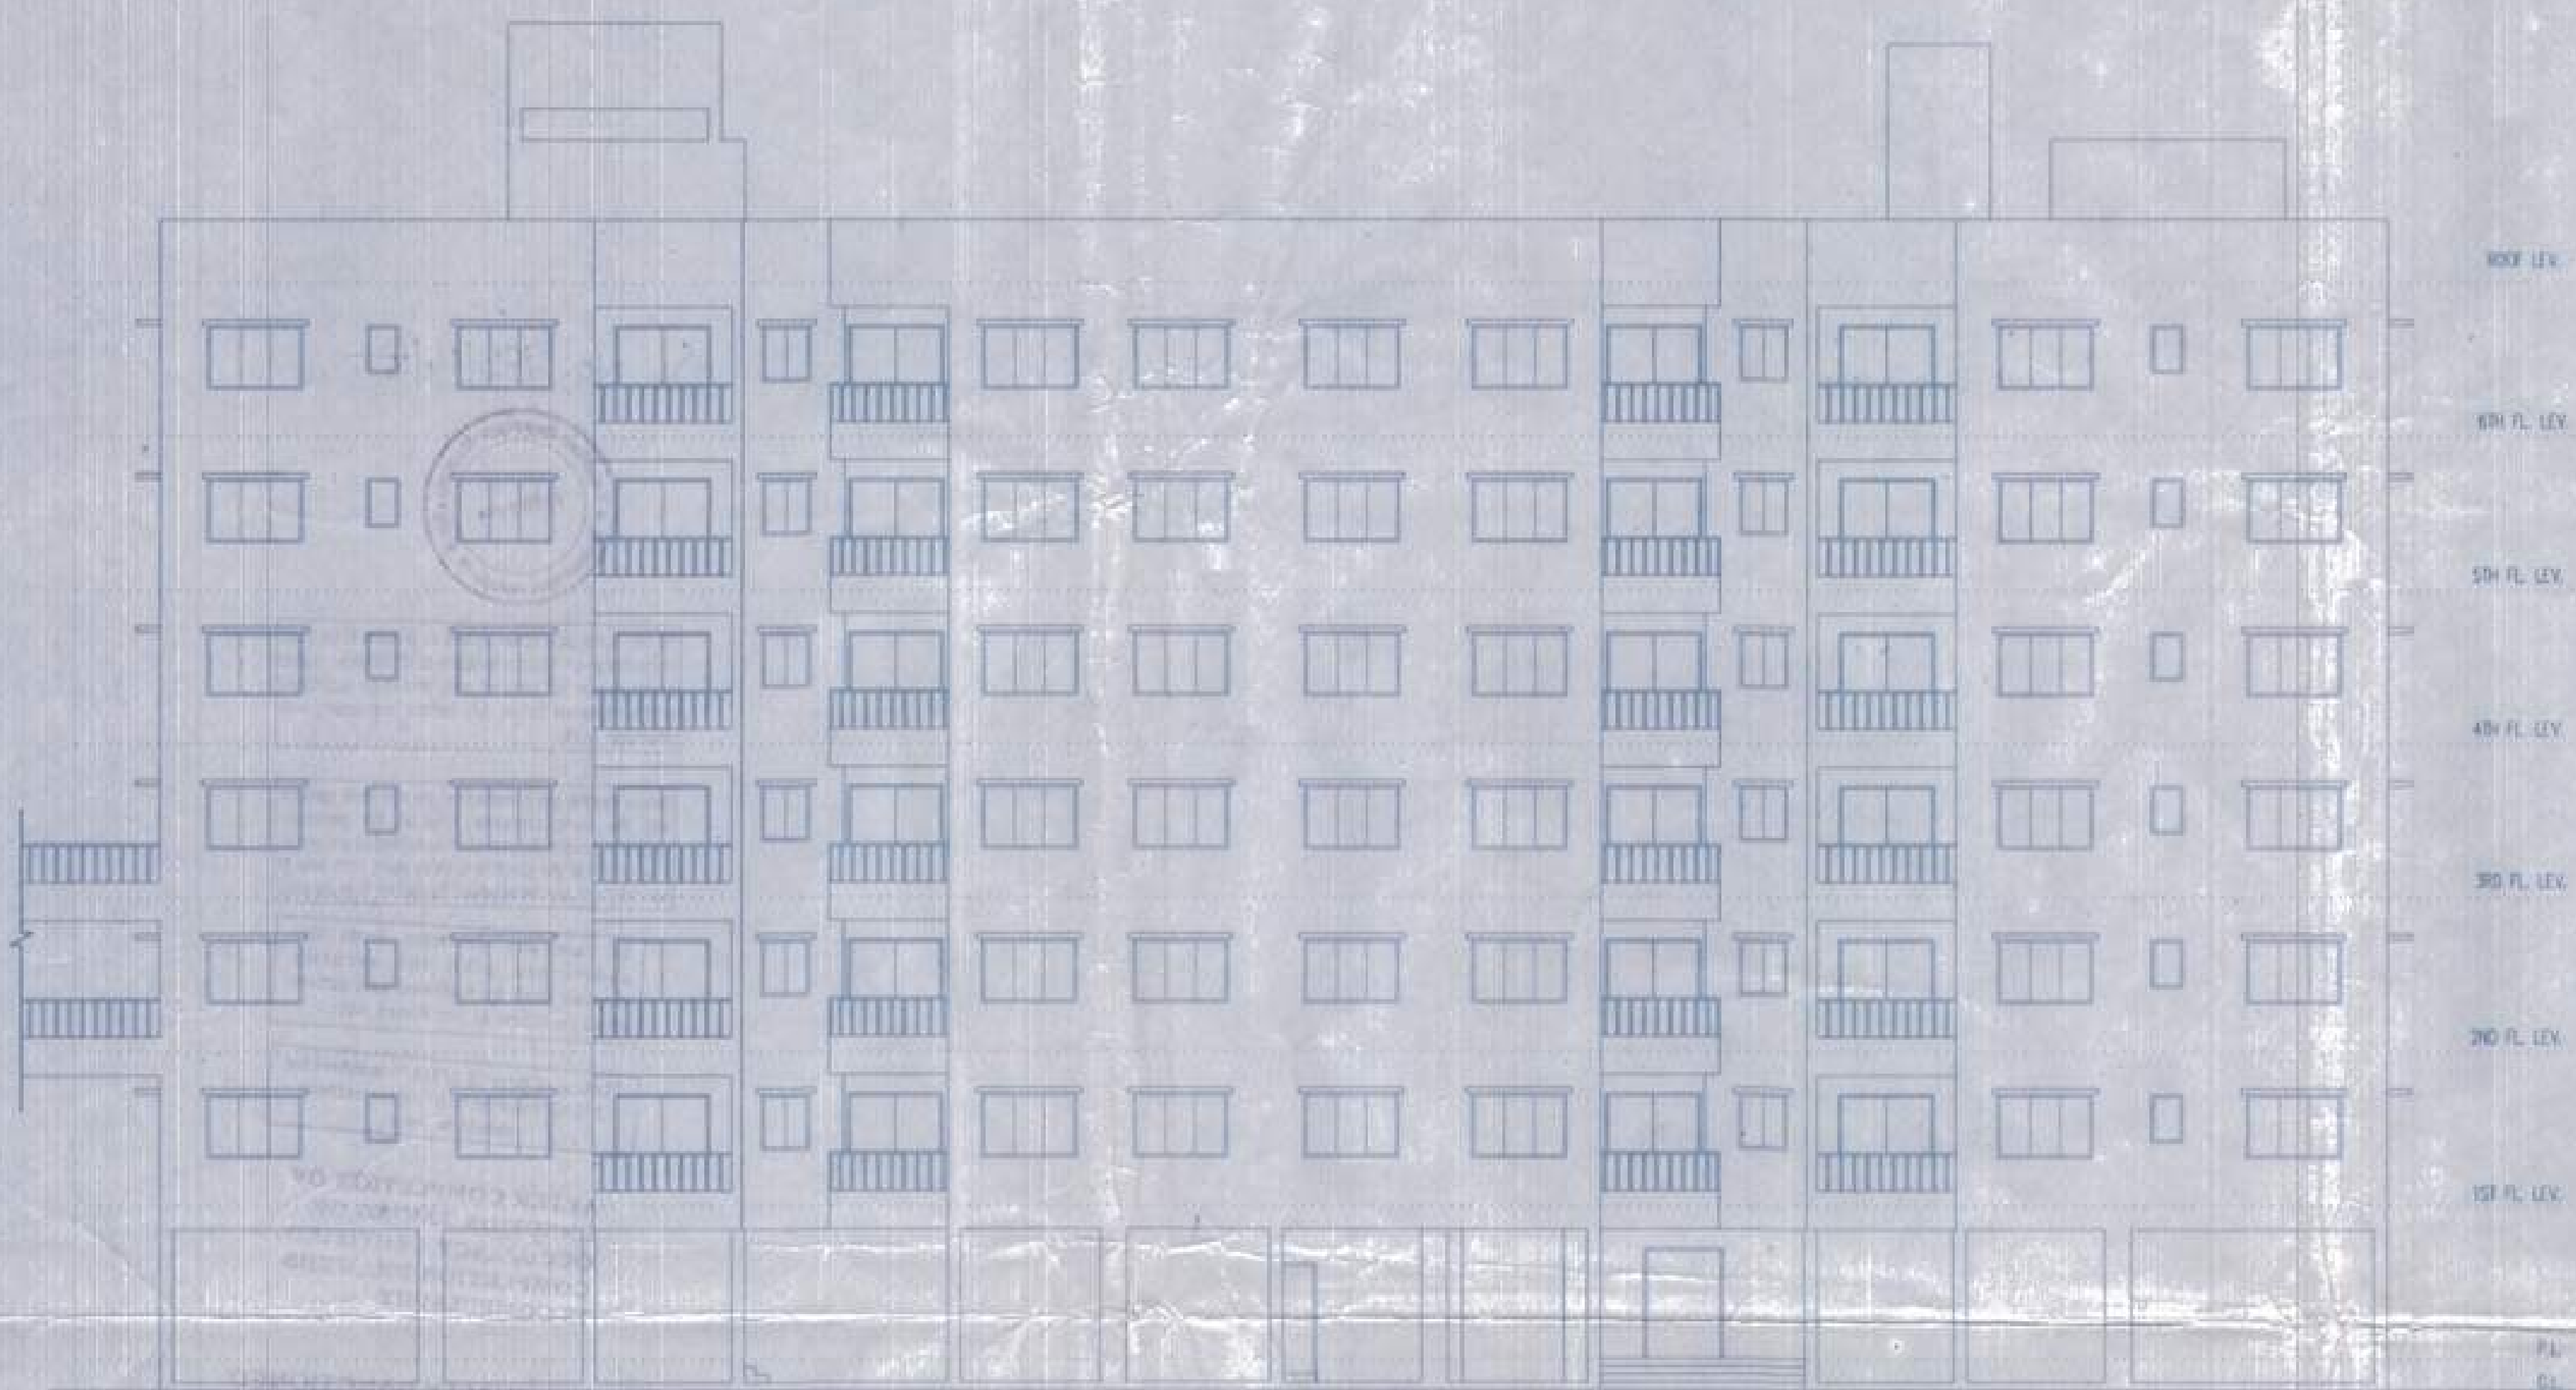


FRONT ELEVATION

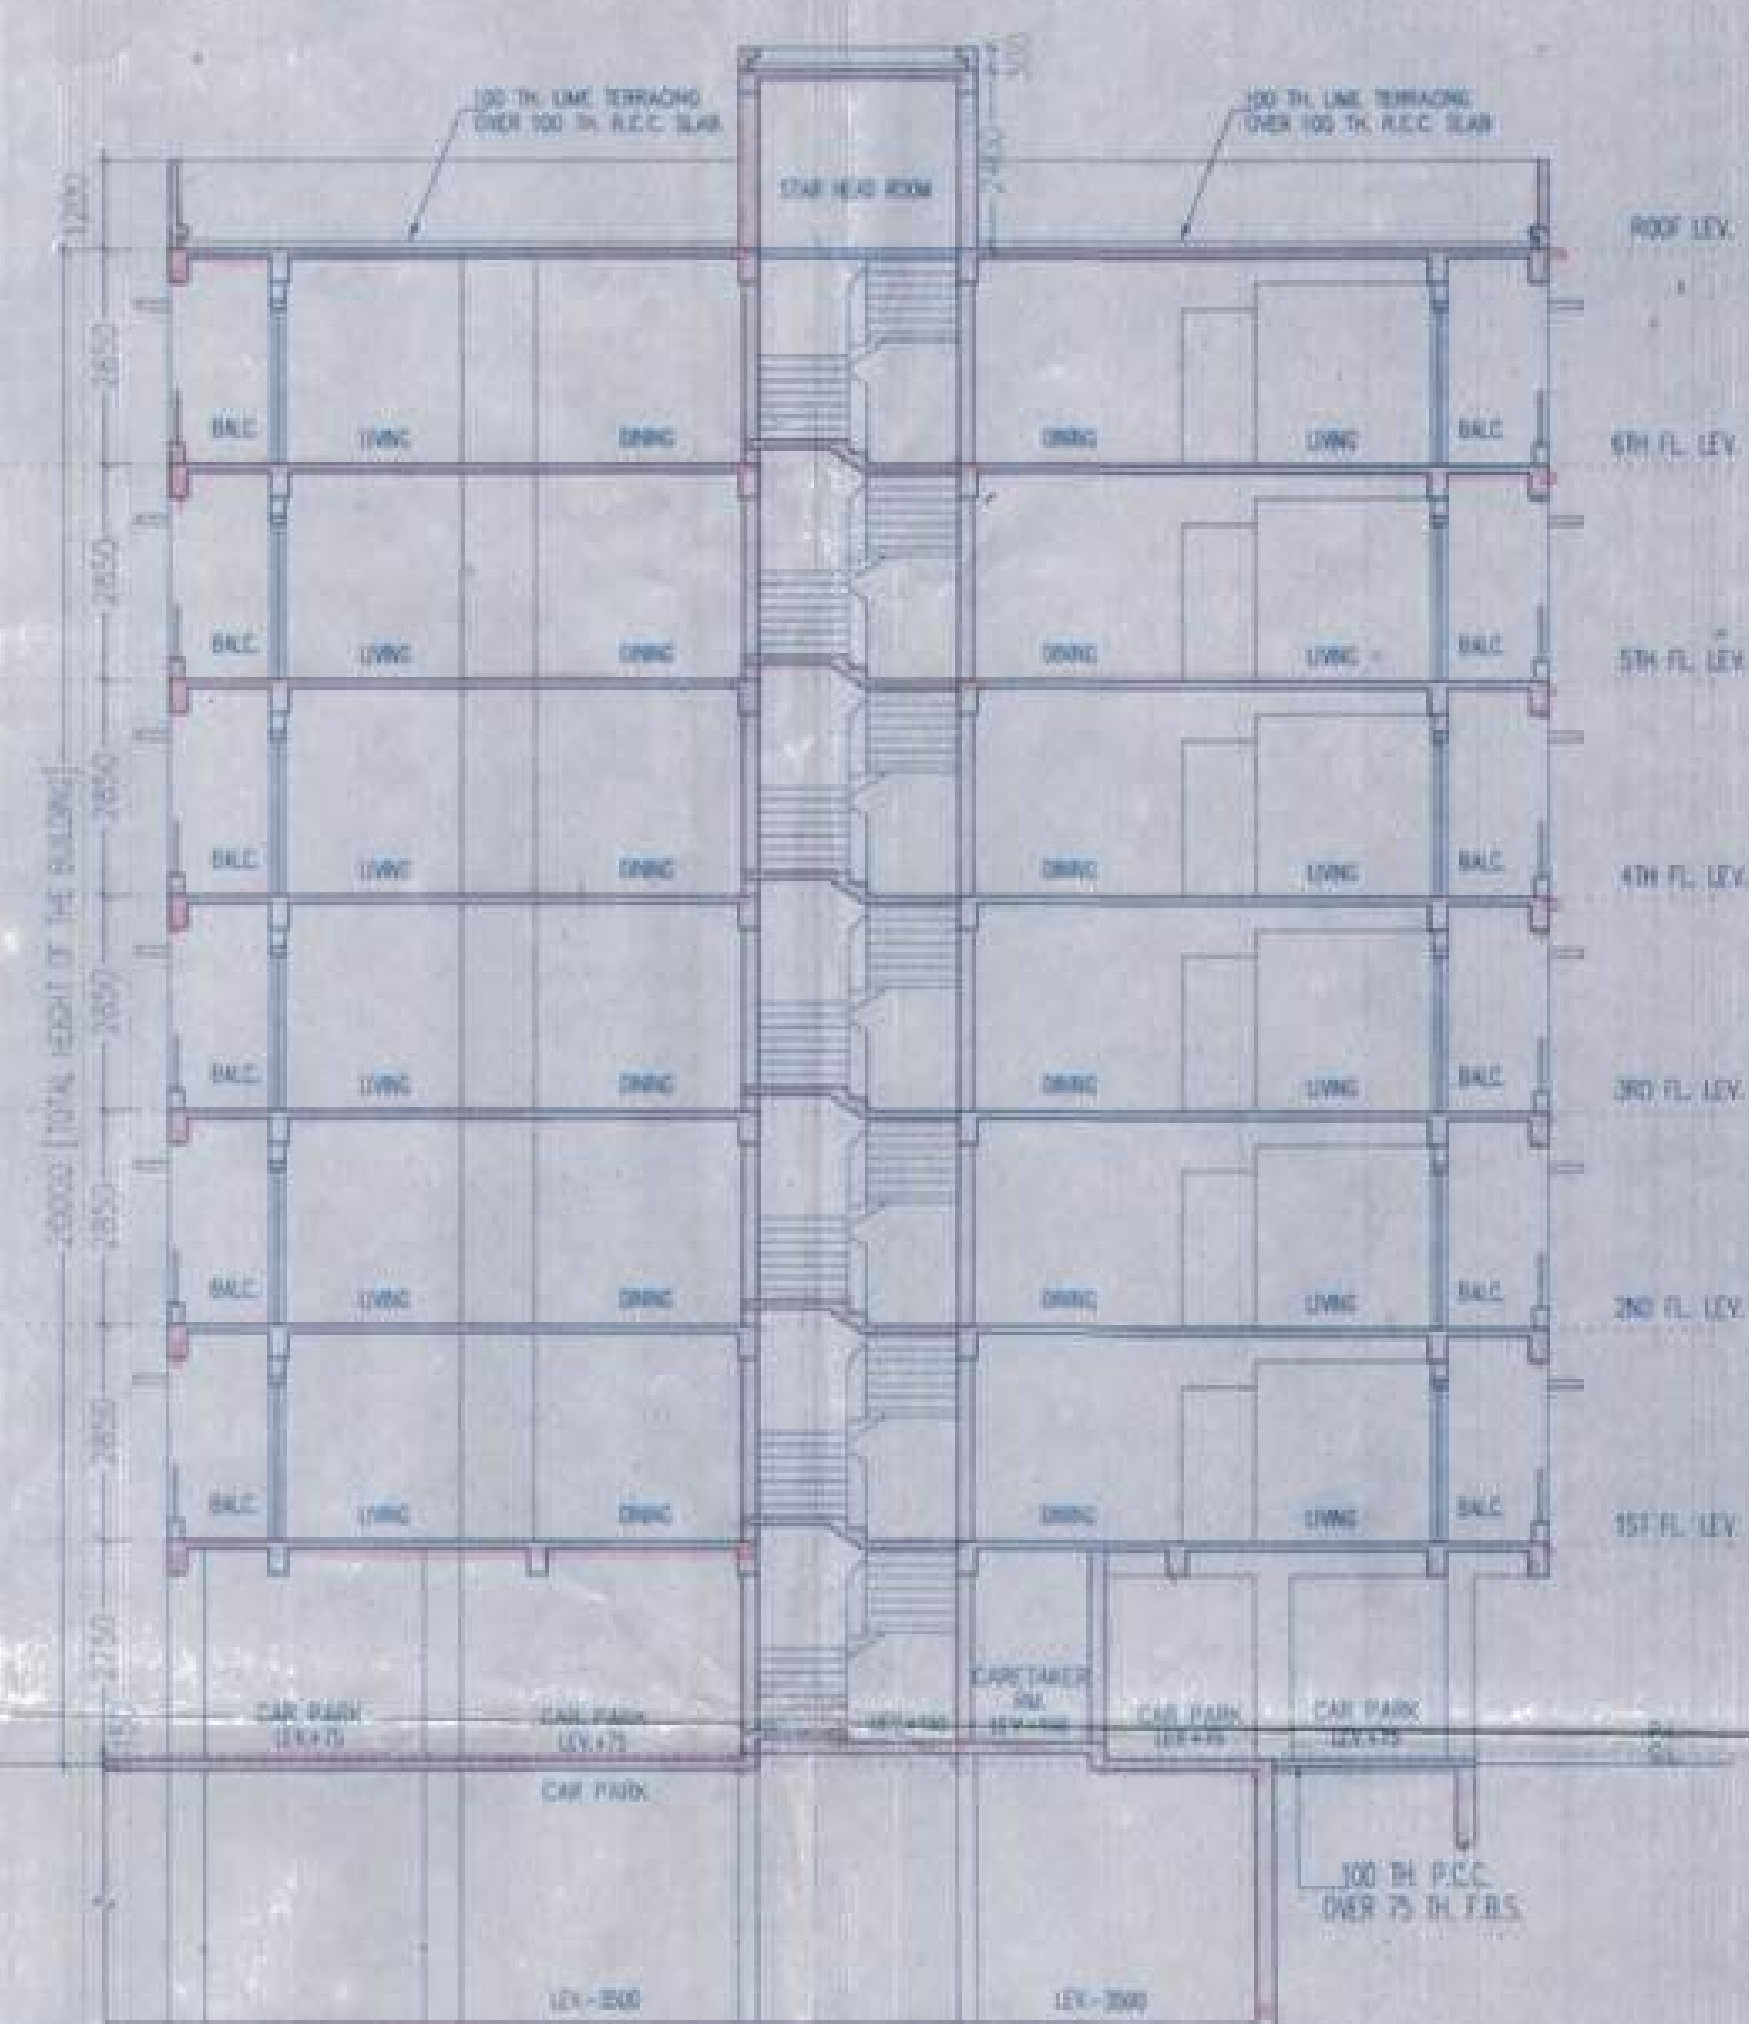


SECTION AT - M-M

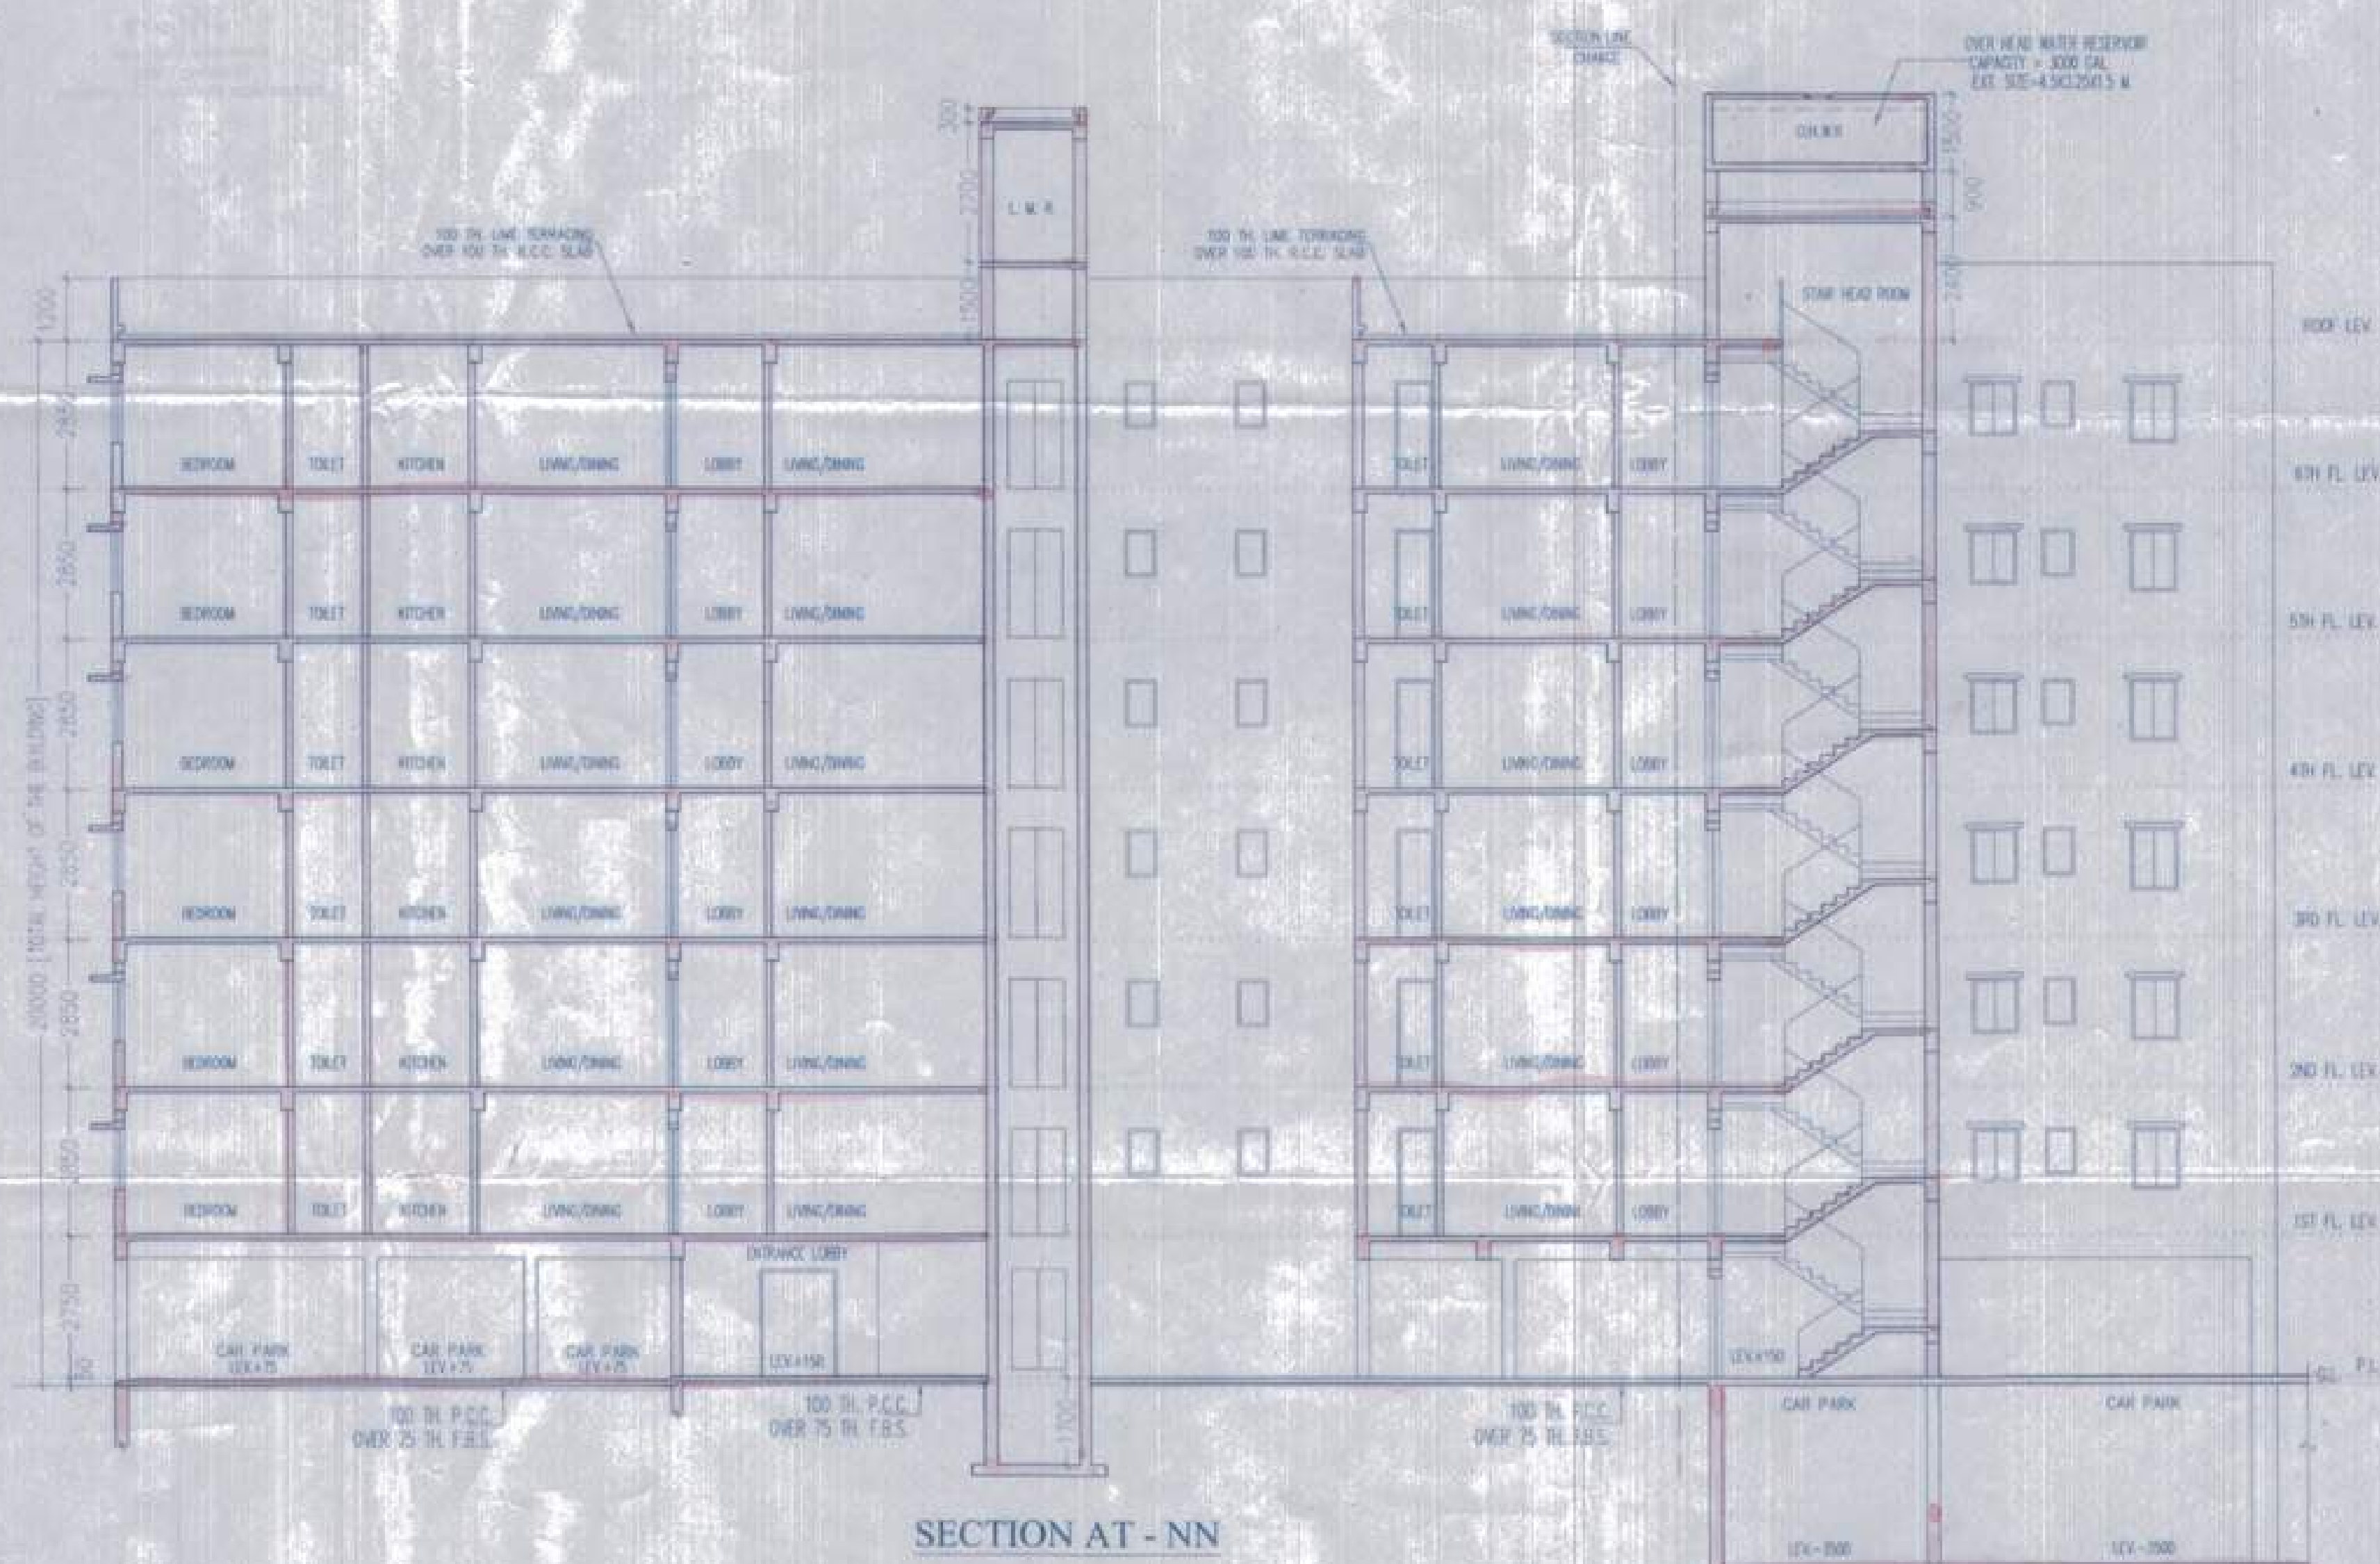

SECTION AT - N-N

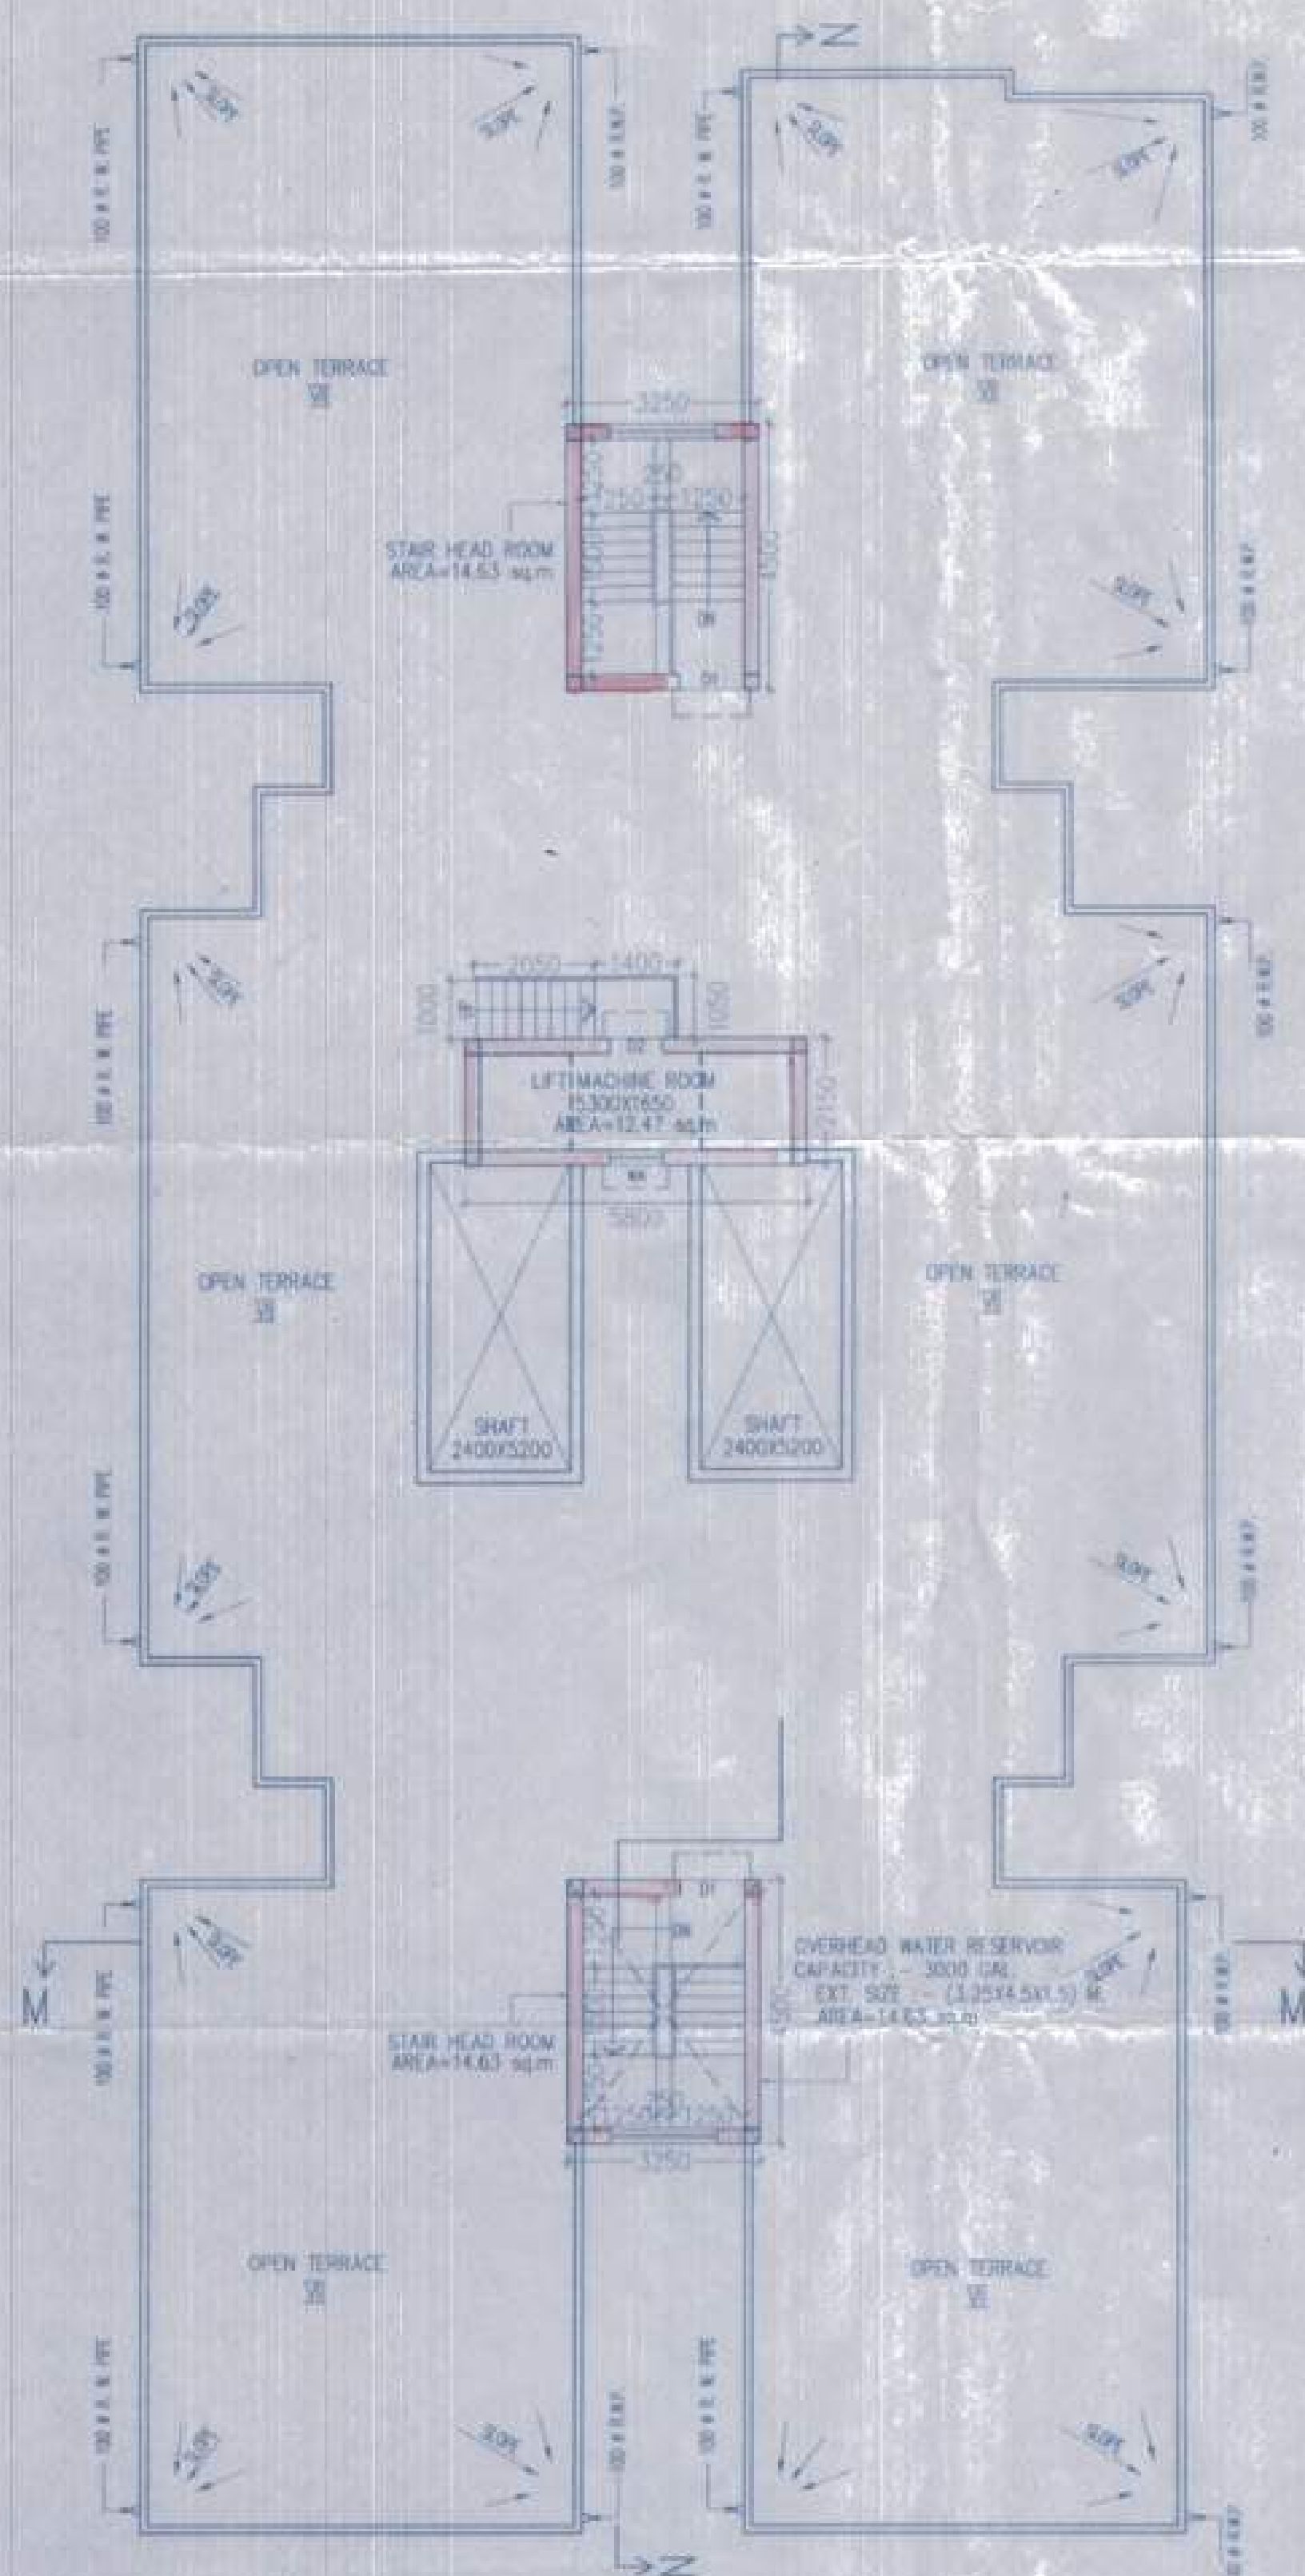

ROOF PLAN
BLOCK - 3

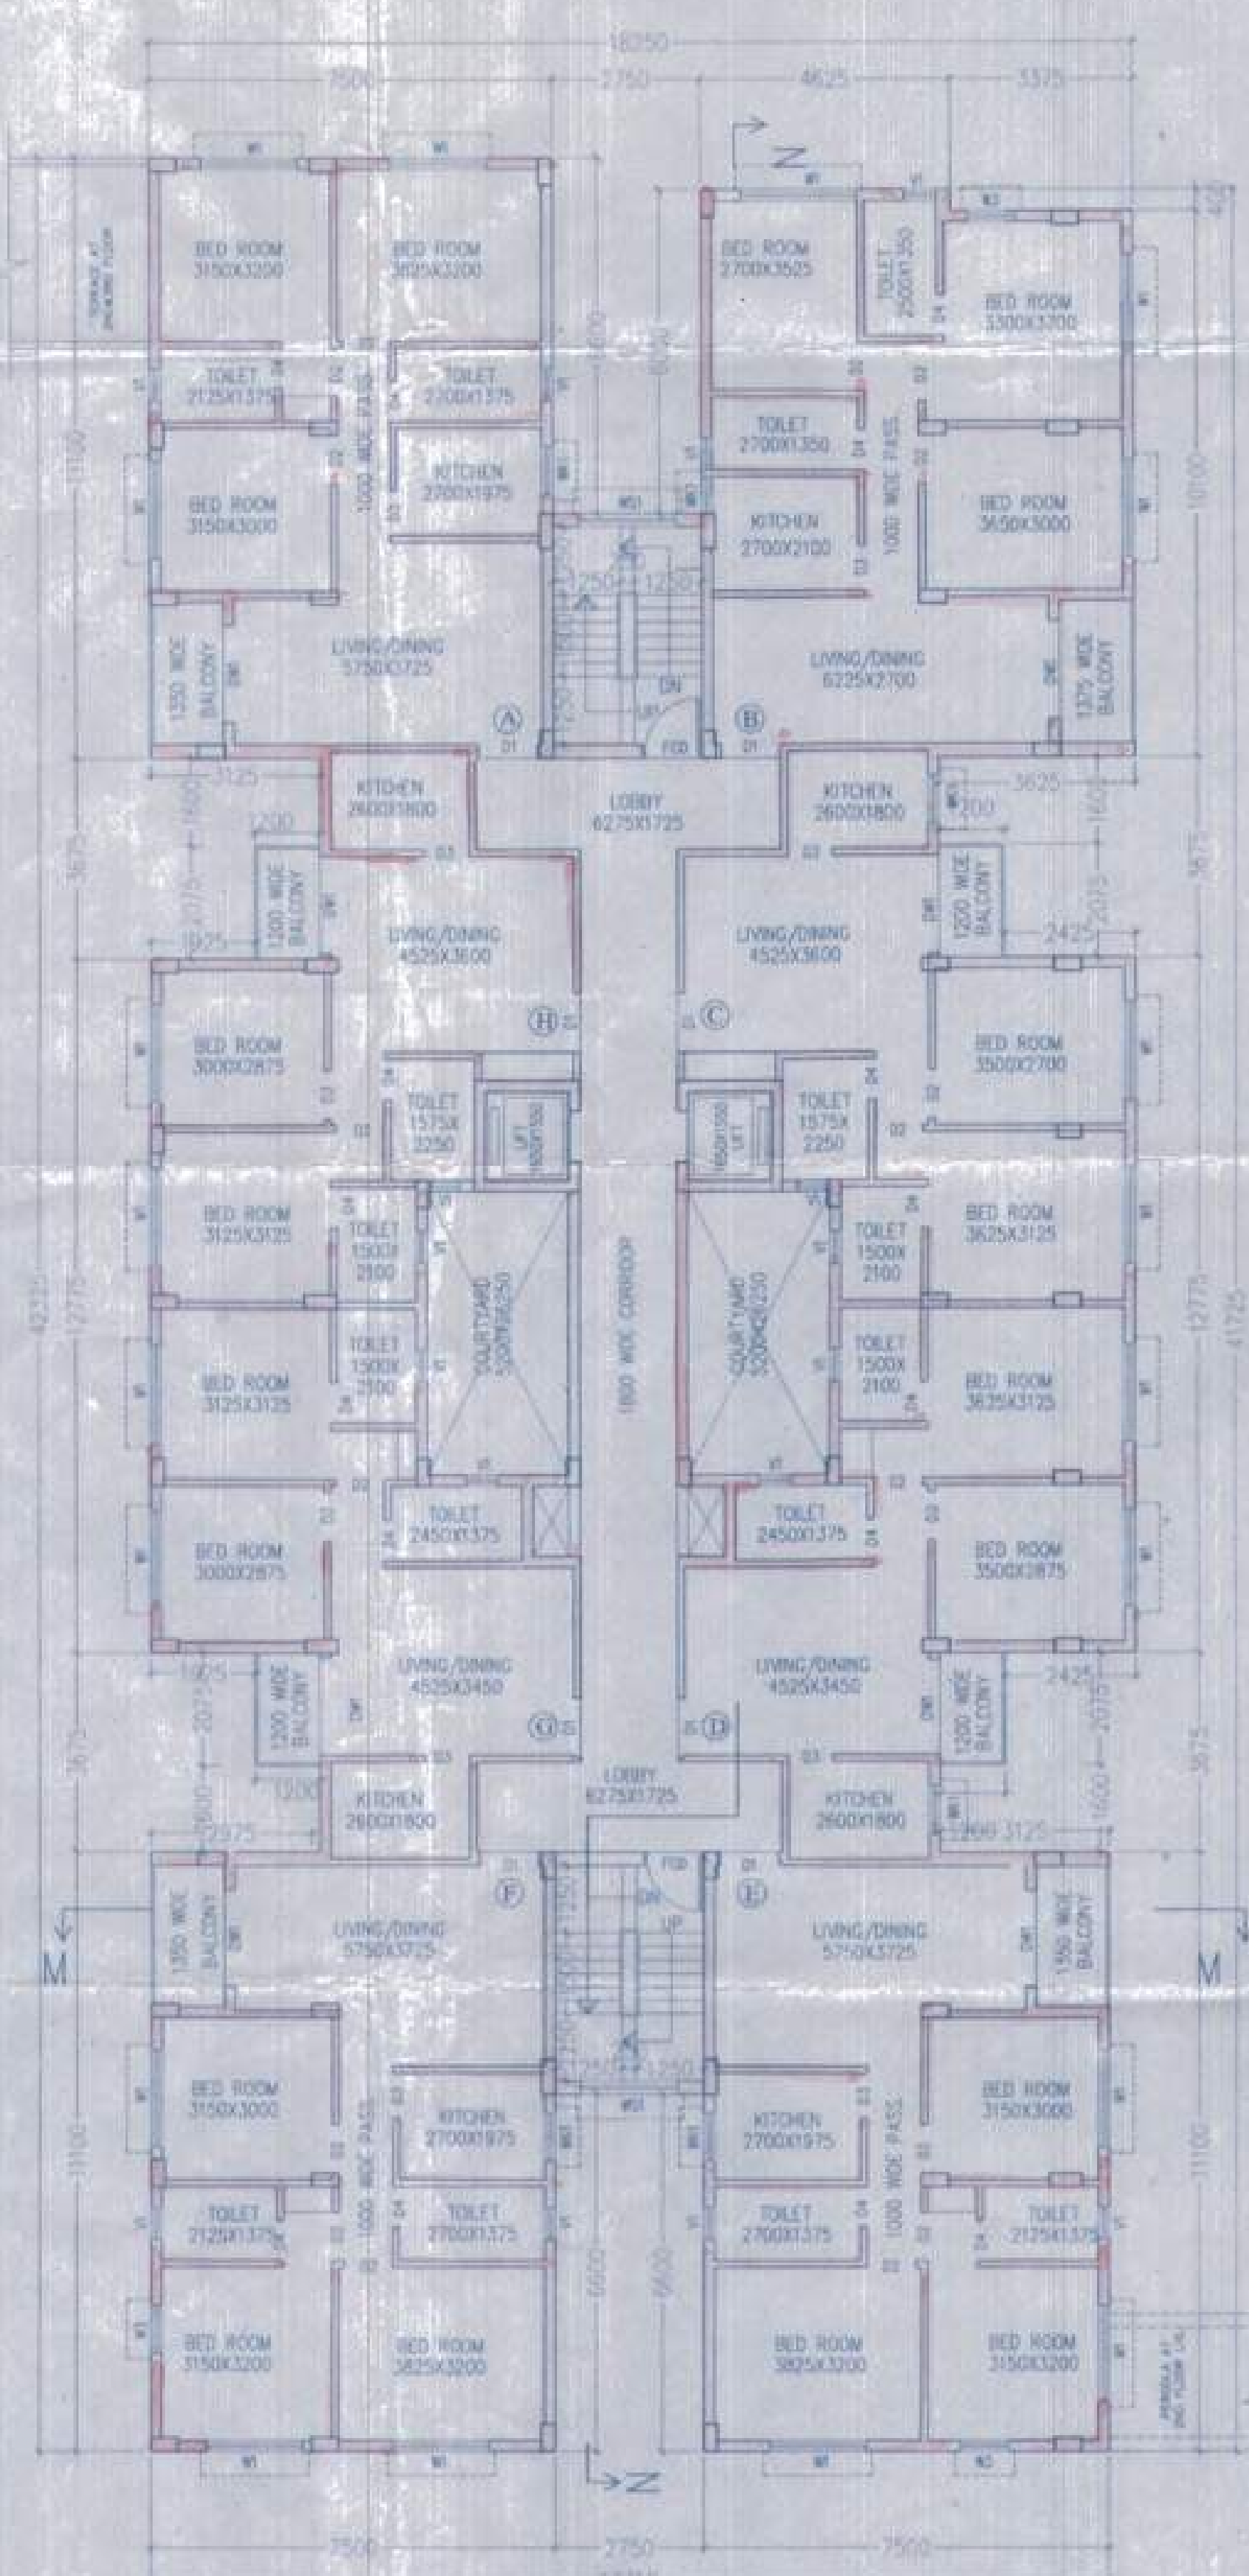

TYPICAL FLOOR PLAN
(1ST TO 6TH FLOOR)
BLOCK - 3

- GENERAL NOTES**
1. ALL DIMENSIONS ARE IN MM. UNLESS OTHERWISE STAMP.
 2. FOR SPECIFICATION OF MATERIALS AND WORKMANSHIP FOLLOW N.B.C. - 1984.
 3. FINISHED DIMENSION SHOULD BE FOLLOWED.
 4. ALL EXTERNAL WALLS ARE 200MM THICK & ALL INTERNAL WALLS ARE 120MM THICK AS MENTIONED.
 5. WAY OF CONCRETE OF ALL R.C.C. MEMBERS ARE M-15 GRADE & ALL REINFORCEMENT SHALL BE F-415 CONFORMING TO IS CODE.
 6. CLEAR COVER FOR MAIN REINFORCEMENT FOUNDATION SHALL BE 50MM. SLAB 25MM. BEAM 25MM. COLUMN 40MM.
 7. THE DEPTH OF SEW-UNDER GROUND WATER RESERVOIR SHOULD NOT EXCEED THE DEPTH OF NEIGHBOURING COLUMN FOUNDATION.

SCHEDULE OF DOORS & WINDOWS

TYPE	SIZE	UNIT	QTY	TYPE	SIZE	UNIT	QTY
D1	2100	1200X2100	4	W1	900	2100	1600X2100
D2	2100	1100X2100	4	W2	900	2100	1500X2100
D3	2100	800X2100	4	W3	900	2100	1400X2100
D4	2100	600X2100	4	W4	900	2100	1300X2100

43/5
BL-3

Arch. # 1/5
Block # 3.

BL-3



SL No. 983/14/15



No rain water pipe sewer should be allowed to be fixed to discharge on Road or footpath or drain water, outside drainage plan for secured area should be submitted and sanctioned as per rule before presenting with drainage work.

Before starting any construction, the site must conform with the plans sanctioned and all the proposed representations in the plan shall be fulfilled by the owner. The validity of the sanction is three years from date of sanction and can be renewed for further 3 years only.

In case any deviation from the sanctioned plan the security deposit shall be forfeited and action shall be taken as per Rules Act.

Planting of trees @ 2/3/4/6 numbers for 2/3/4/5 scored building respectively should be done.

AFTER COMPLETION OF ERECTION TAKING OF OCCUPANCY CERTIFIED COMPLETION DRAWERS IS COMPLEVURY

CHECKED BY
Sub-Assistant Engineer
Bichannagar Municipal Corporation

PROVISIONALLY SANCTIONED
Date 20/7/14

RENEWED UP TO 13/07/2019.
Sub-Assistant Engineer
Bichannagar Municipal Corporation

Subject to height of the building upto 18m, i.e. (B+G+V) as per WBM BR - 2007.