
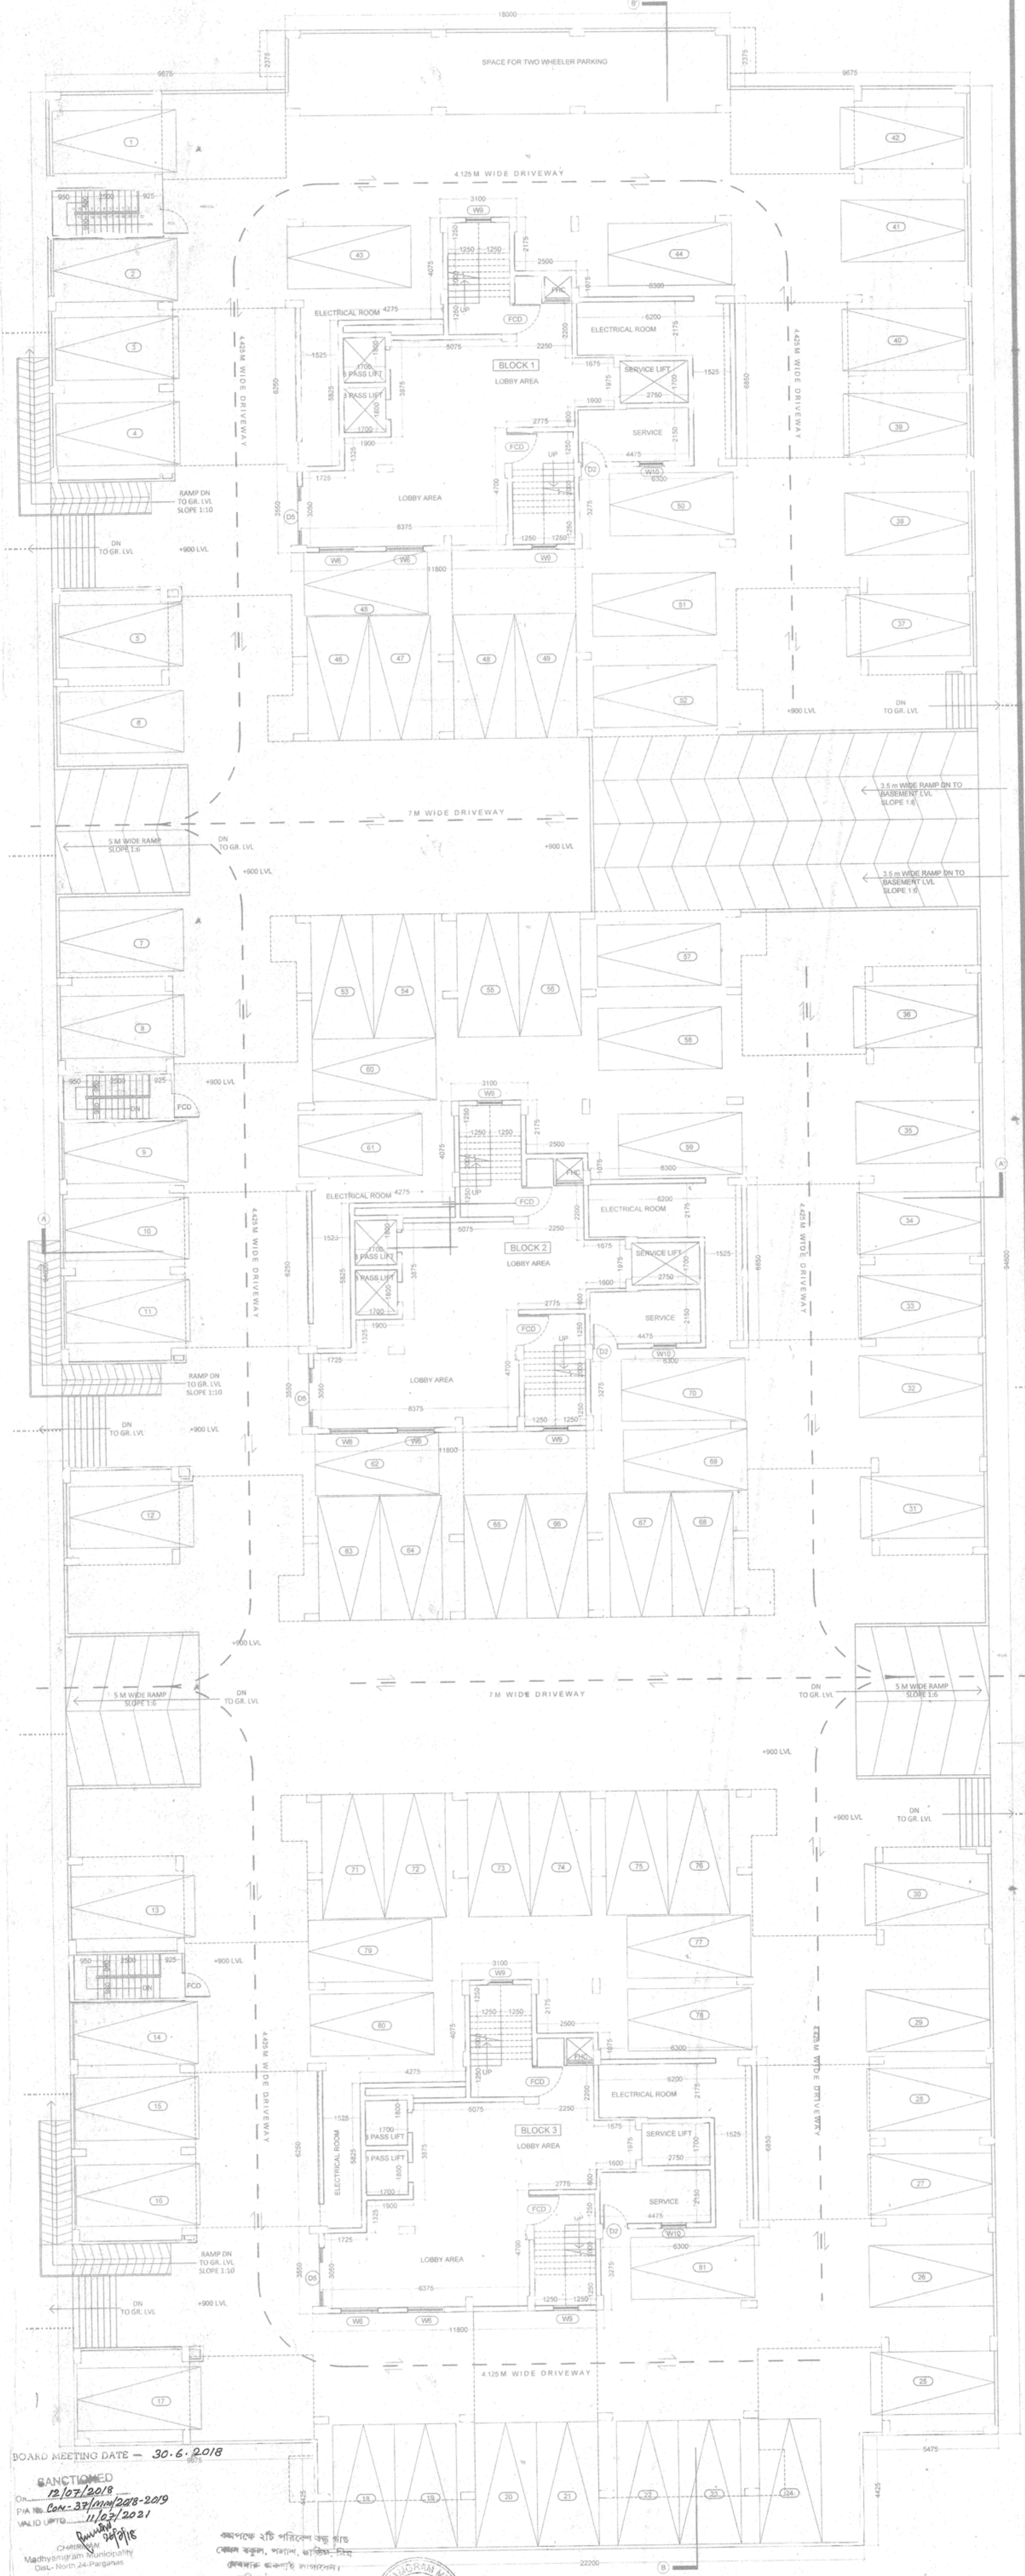


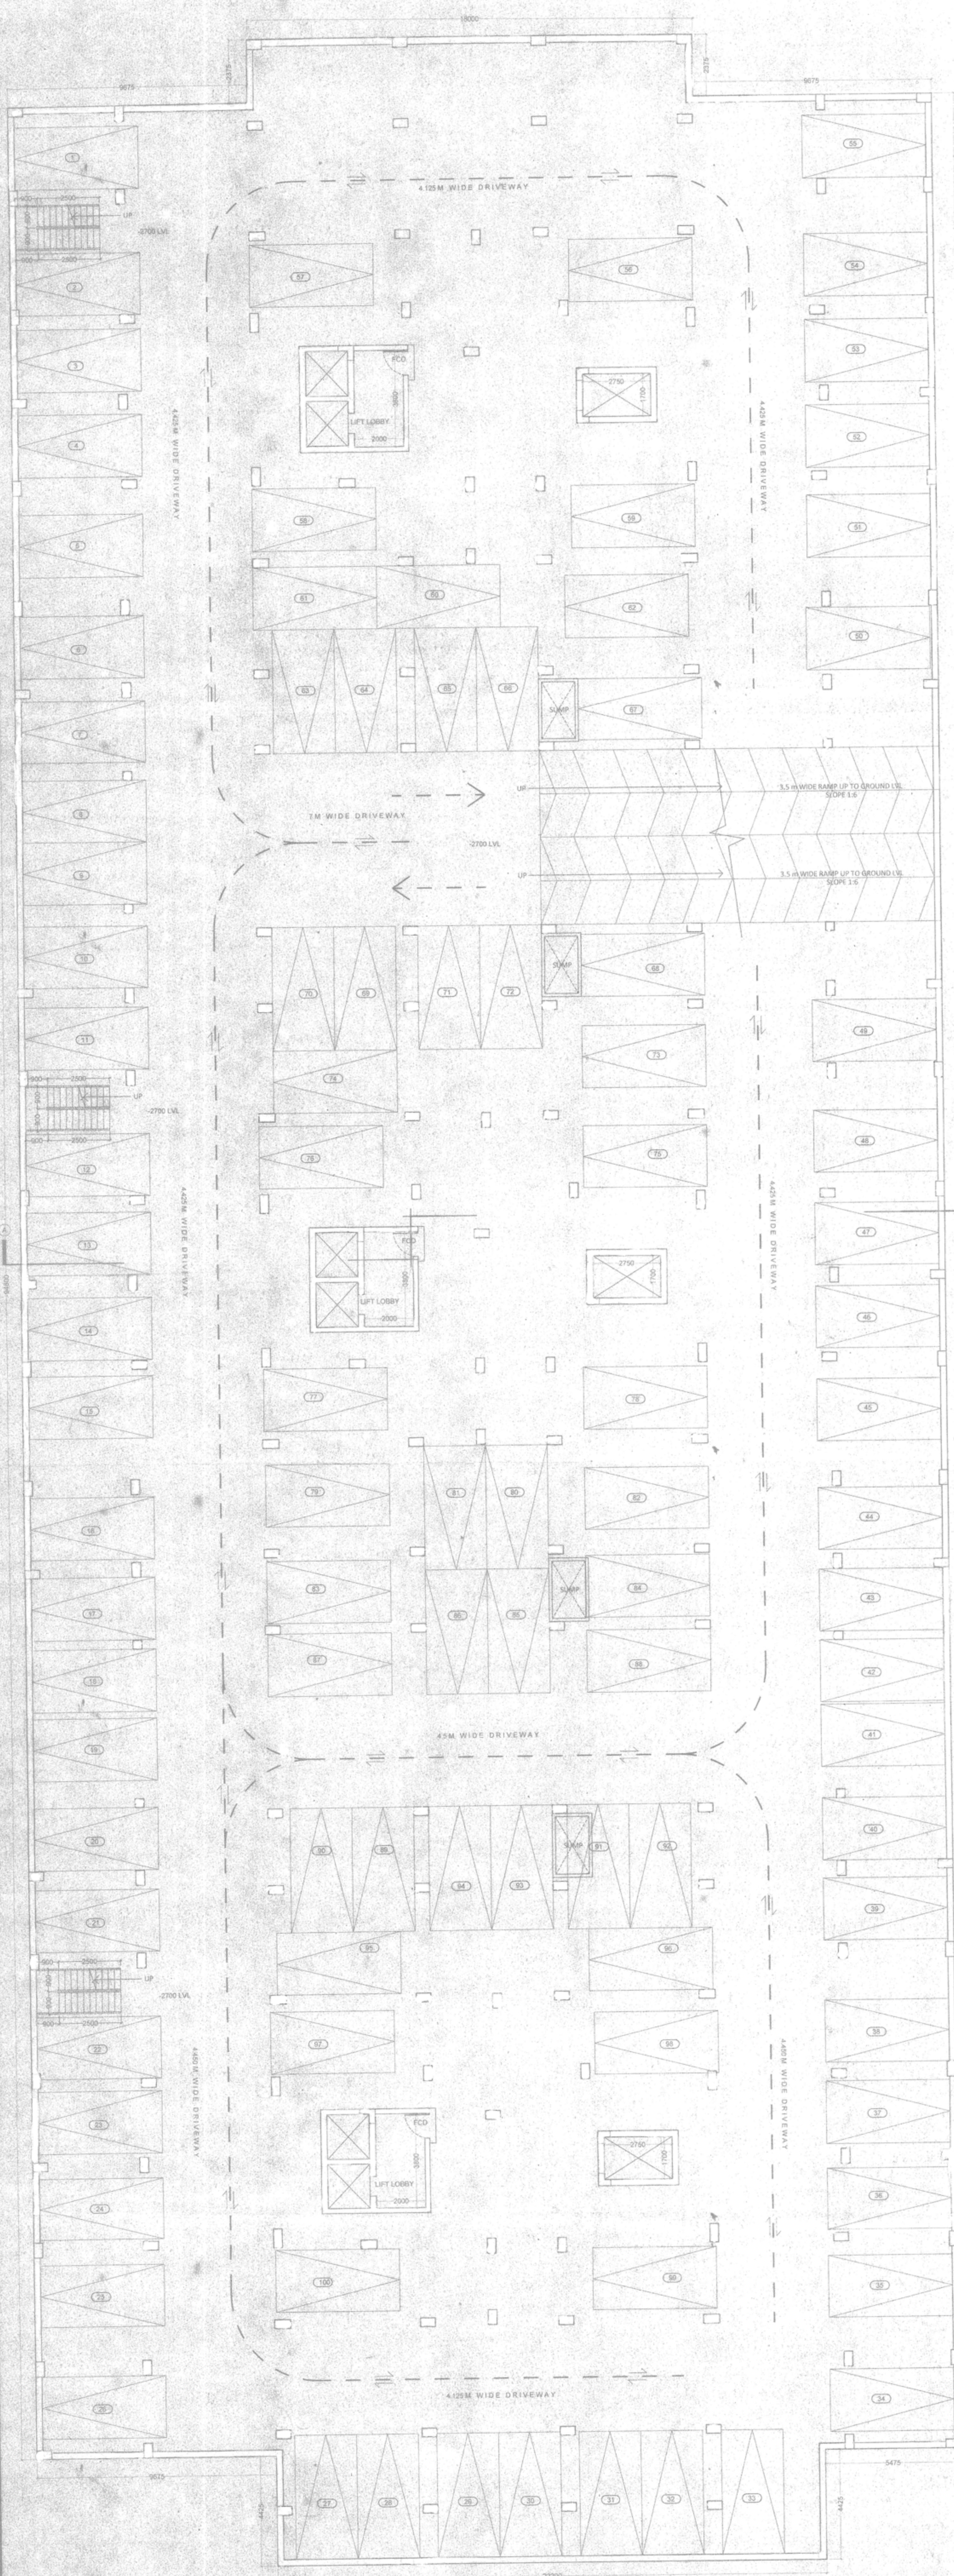

BOARD MEETING DATE - 30.6.2018
 SANCTIONED
 12/07/2018
 VALID UPTO 11/07/2021
 Dist. North 24 Parganas

PROJECT:-
 ADDITION & ALTERATION PLAN OF
 B+G+10 STORED RESIDENTIAL BUILDING
 AT PREMISES NO. 7, MUDAR RAHAMAN
 ROAD, IN DAG NO. 580, 1343 & 1344,
 KHATIAN NO. 506, 456 & 98, MOUZA-
 DOHARIA, WARD NO. 16,
 MADHYAMGRAM MUNICIPALITY, J.L. NO.
 45, R.S.132, DIST. NORTH 24
 PARGANAS, P.S. BARASAT, W.B.

TITLE
 EXISTING GROUND FLOOR
 & BASEMENT PLAN


OWNERS CERTIFICATE
 1. Subhas Chandra Samal
 2. Upal Sen
 3. Haran Sen
 4. Ratna Kumar Ghosh

ENGINEERS CERTIFICATE
 WE DO HEREBY CERTIFY THAT THE FOUNDATION AND SUPERSTRUCTURE OF THE BUILDING ON PREMISES NO. 7, MUDAR RAHAMAN ROAD, IN DAG NO. 580, 1343 & 1344, KHATIAN NO. 506, 456 & 98, MOUZA-DOHARIA, WARD NO. 16, MADHYAMGRAM MUNICIPALITY, J.L. NO. 45, R.S.132, DIST. NORTH 24 PARGANAS, P.S. BARASAT, W.B. HAVE BEEN SO DESIGNED BY ME, THE FOUNDATION AND SUPERSTRUCTURE IS SAFE IN ALL RESPECT INCLUDING THE CONSIDERATION OF BEARING CAPACITY & SETTLEMENT OF SOIL ETC.

STRUCTURAL CONSULTANT
 KSG PROJECTS AND INFRASTRUCTURE CONSULTANTS
 P-64/RAJA BASANTA ROY ROAD,
 KOLKATA-700 025

ARCHITECT
 ARCHITECTS PLANNERS LANDSCAPE & INTERIOR CONSULTANTS
 TEL: 91 33 6500444
 MAIL: studio@atelier-ix.com ATTELIER IX