
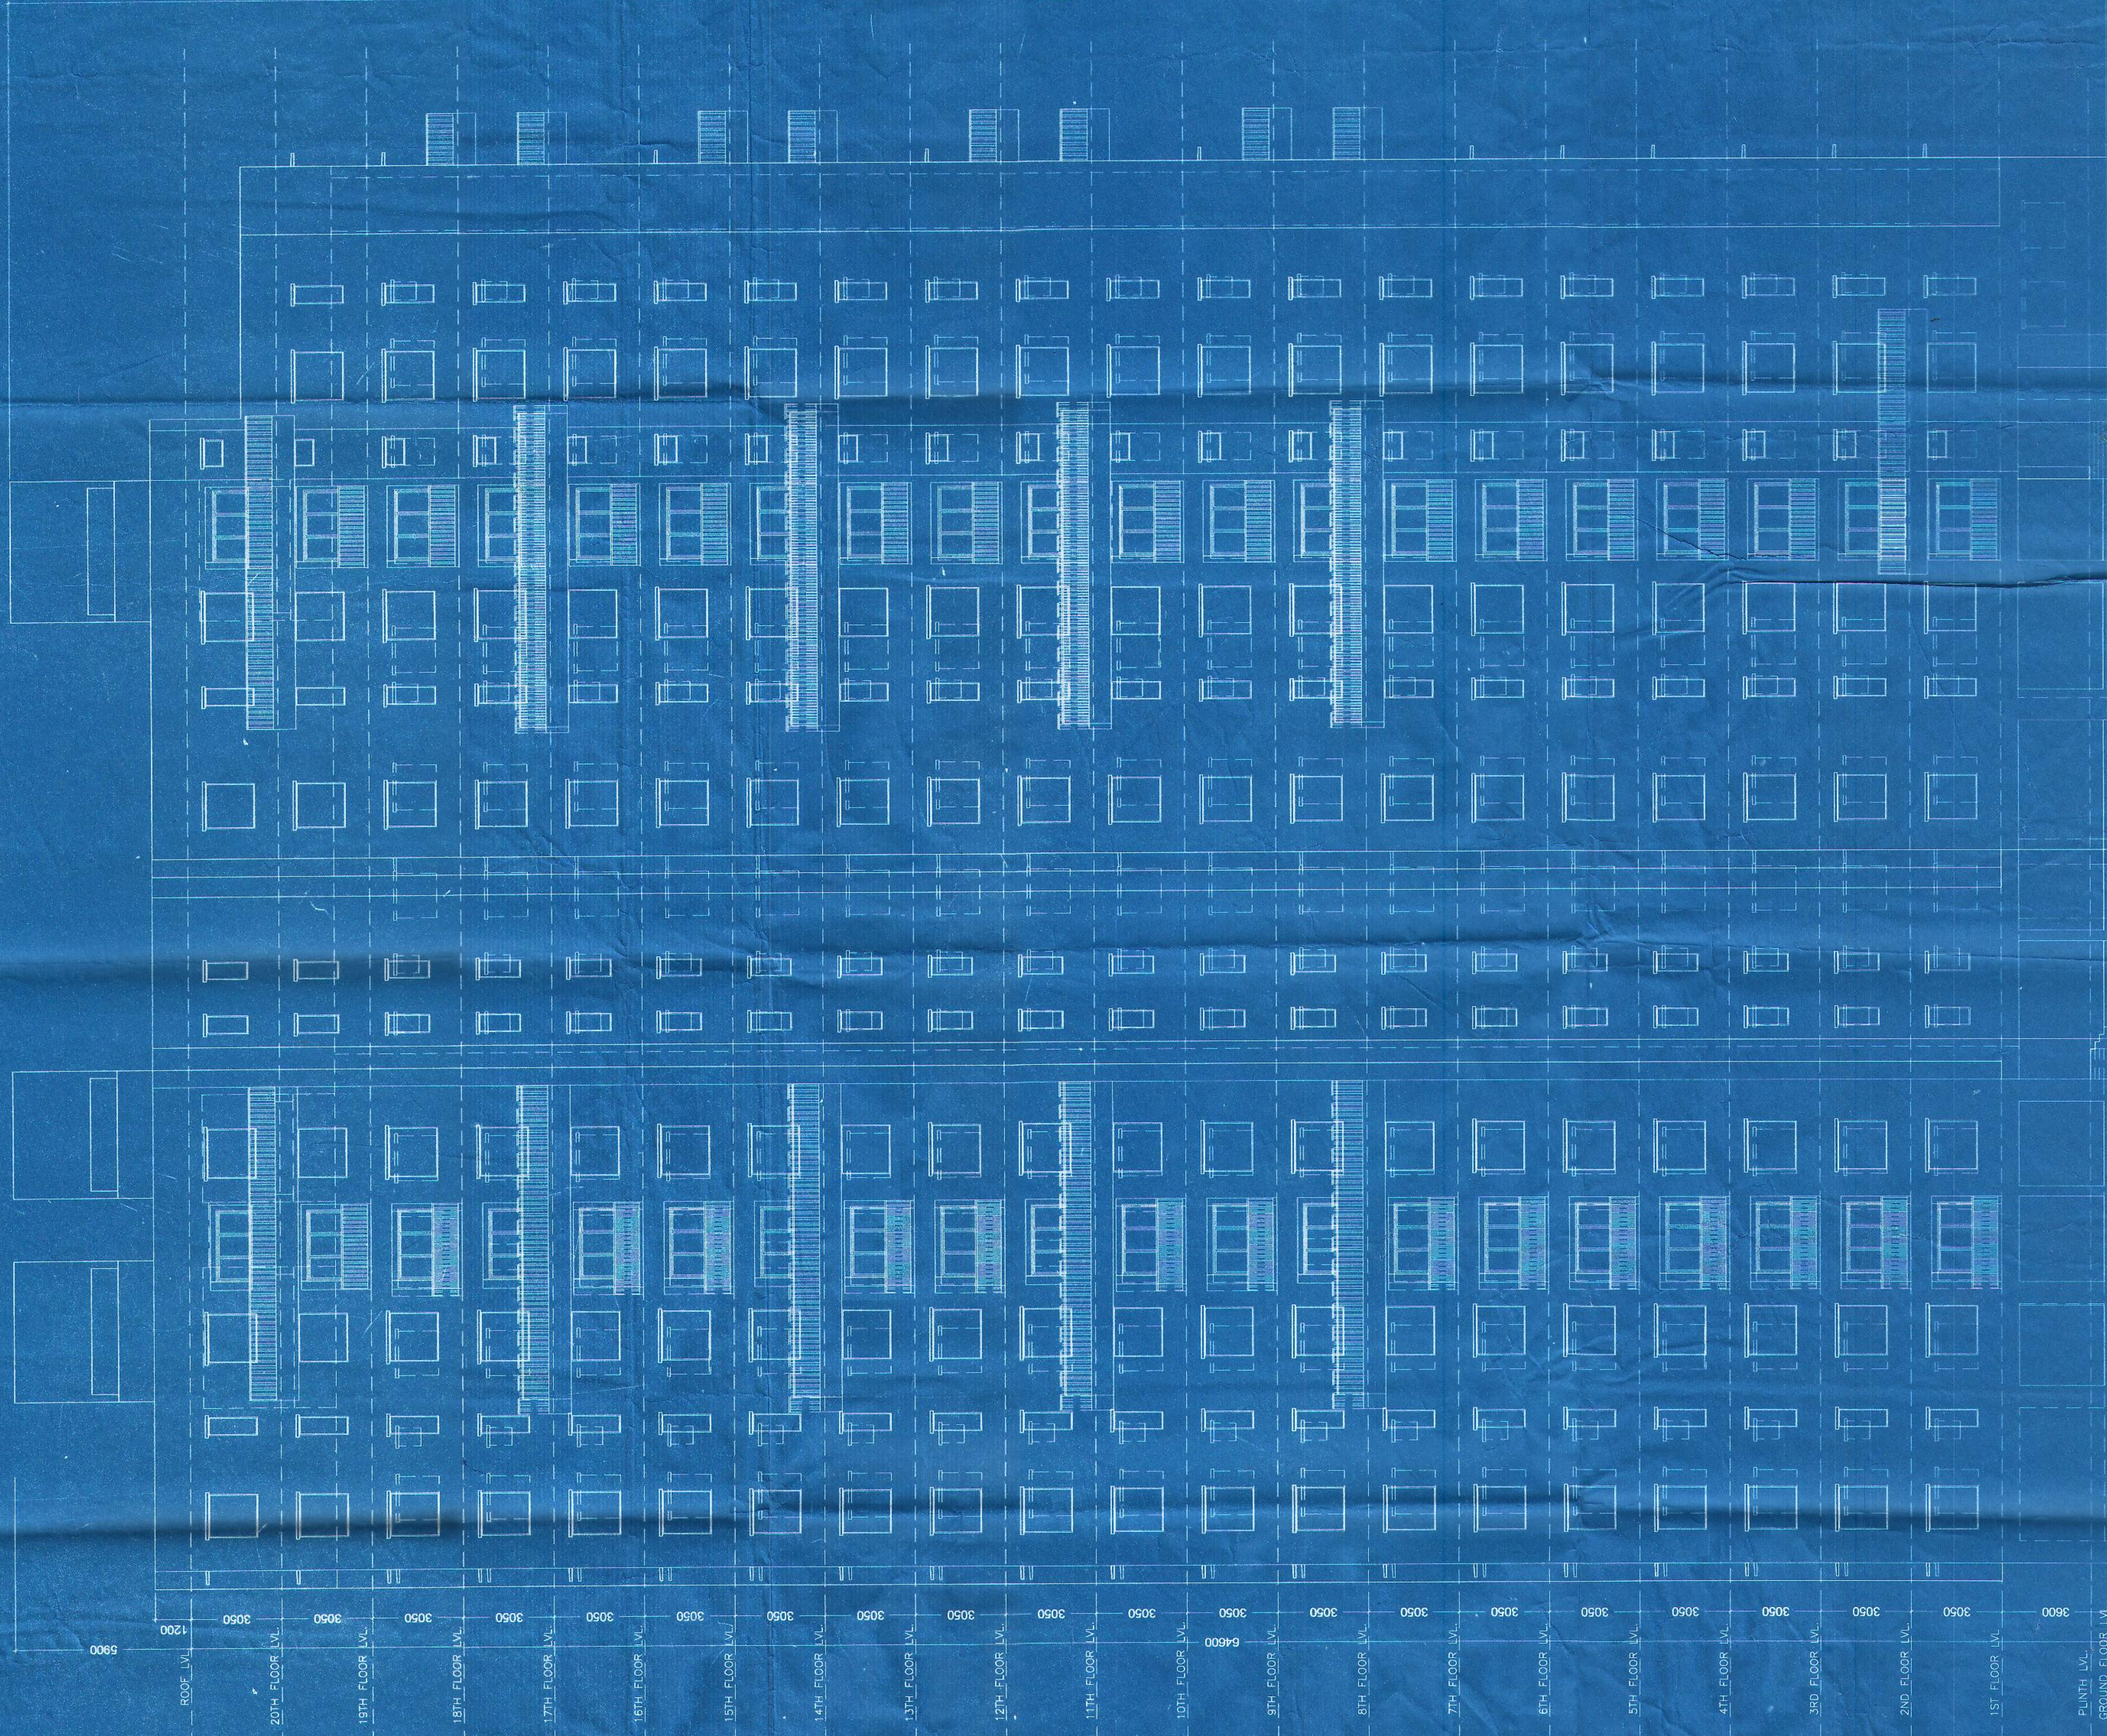


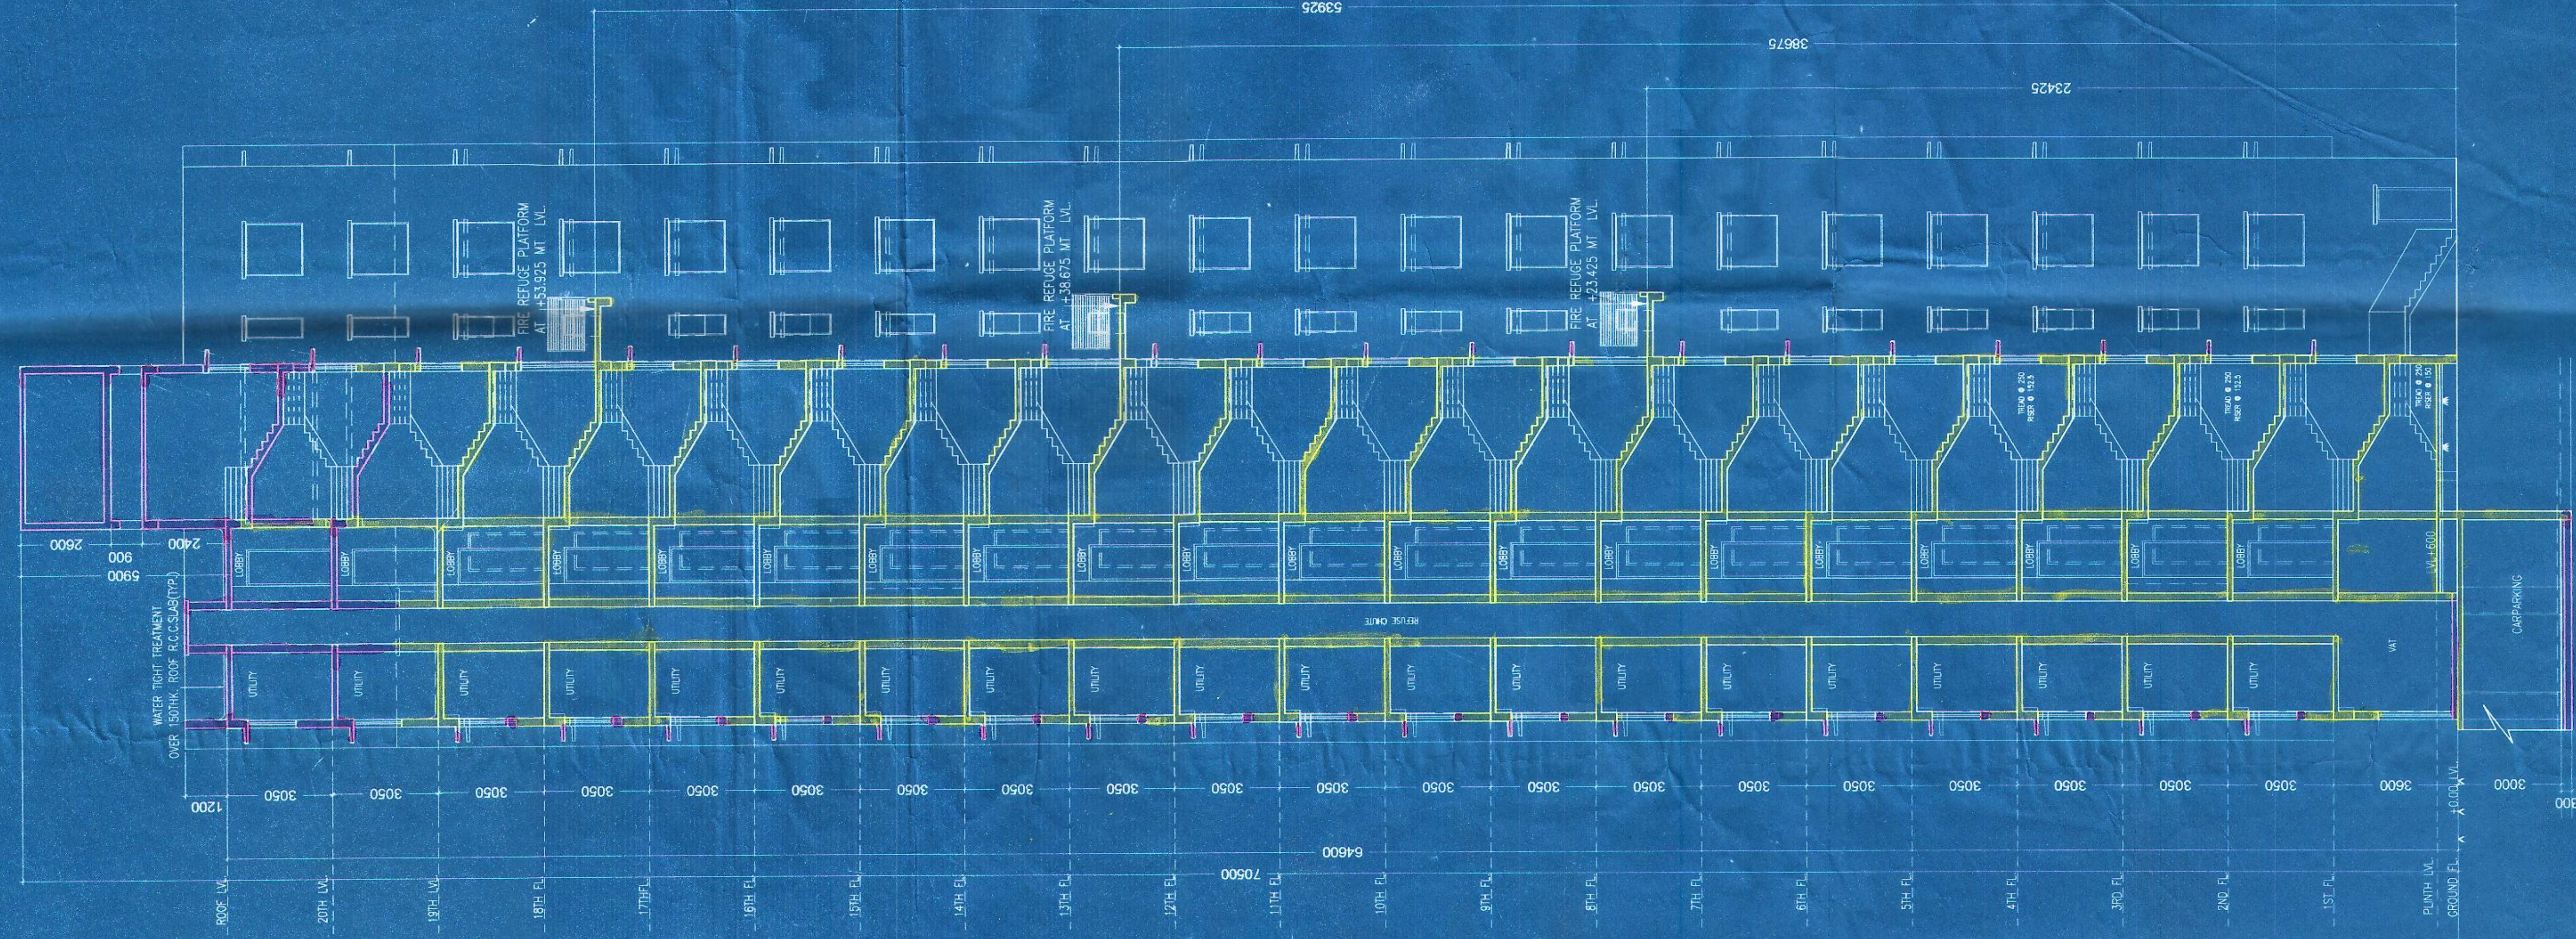

STRUCTURAL ENGINEERS' CERTIFICATE

THE STRUCTURAL DESIGN AND DRAWINGS OF BOTH FOUNDATION & SUPERSTRUCTURE OF THE BUILDING HAS BEEN DRAWN BY ME CONSIDERING ALL POSSIBLE LOADS INCLUDING THE SEISMIC LOAD AS PER THE NATIONAL BUILDING CODE OF INDIA AND CERTIFIED THAT IT IS SAFE AND STABLE IN ALL RESPECTS.

Signature of Structural Engineer

STRUCTURAL REVIEWER'S CERTIFICATE

THE STRUCTURAL DESIGN AND DRAWINGS PREPARED BY THE STRUCTURAL ENGINEER HAS BEEN REVIEWED BY ME AND CONFIRM THAT THEY ARE AS PER THE RULES AND ARE IN ORDER.

SIGNATURE OF STRUCTURAL REVIEWER

ARCHITECT'S CERTIFICATE

SIGNATURE OF ARCHITECT

SIGNATURE OF ARCHITECT

SIGNATURE OF OWNER

SIGNATURE OF OWNER

TITLE:-
SECTION & ELEVATION.

PROPOSED ADDITION OF TWO FLOORS & OTHER CHANGES, TO THE UNDER CONSTRUCTION 8-6-648 STORED RESIDENTIAL 8-6-5 STORED-MERCANTILE BUILDING, 2450 GLENN & 1215 OF THE B.R. 2000, SITUATED NIDE & P. NO. 20350104, DATED: 28.05.14 & PROPOSED DEVIATION THREE FORM APPROVED BY M.C.C. DT:15.02.2015 AT PERMITS NO.348 BARRACKS

TRUNK ROAD, WARD NO.-J.F.S. - COSSIPORE, KOLKATA - 700002

DATE =	UNCL. NO. =	SCALE =
1977	101-8	1:500

DATE =	UNCL. NO. =	SCALE =
1977	101-8	1:500

AMBER CREATIONS

19B SCHOOL ROW, KOLKATA-700025.

THIS DRAWING IS A PROPERTY OF AMBER CONSULTANTS AND BY NO MEANS SHALL THIS BE COPIED, LENT OUT IN WHOLE OR PART, WITHOUT PRIOR PERMISSION FROM THE CONSULTANTS.