




 


KEY PLAN

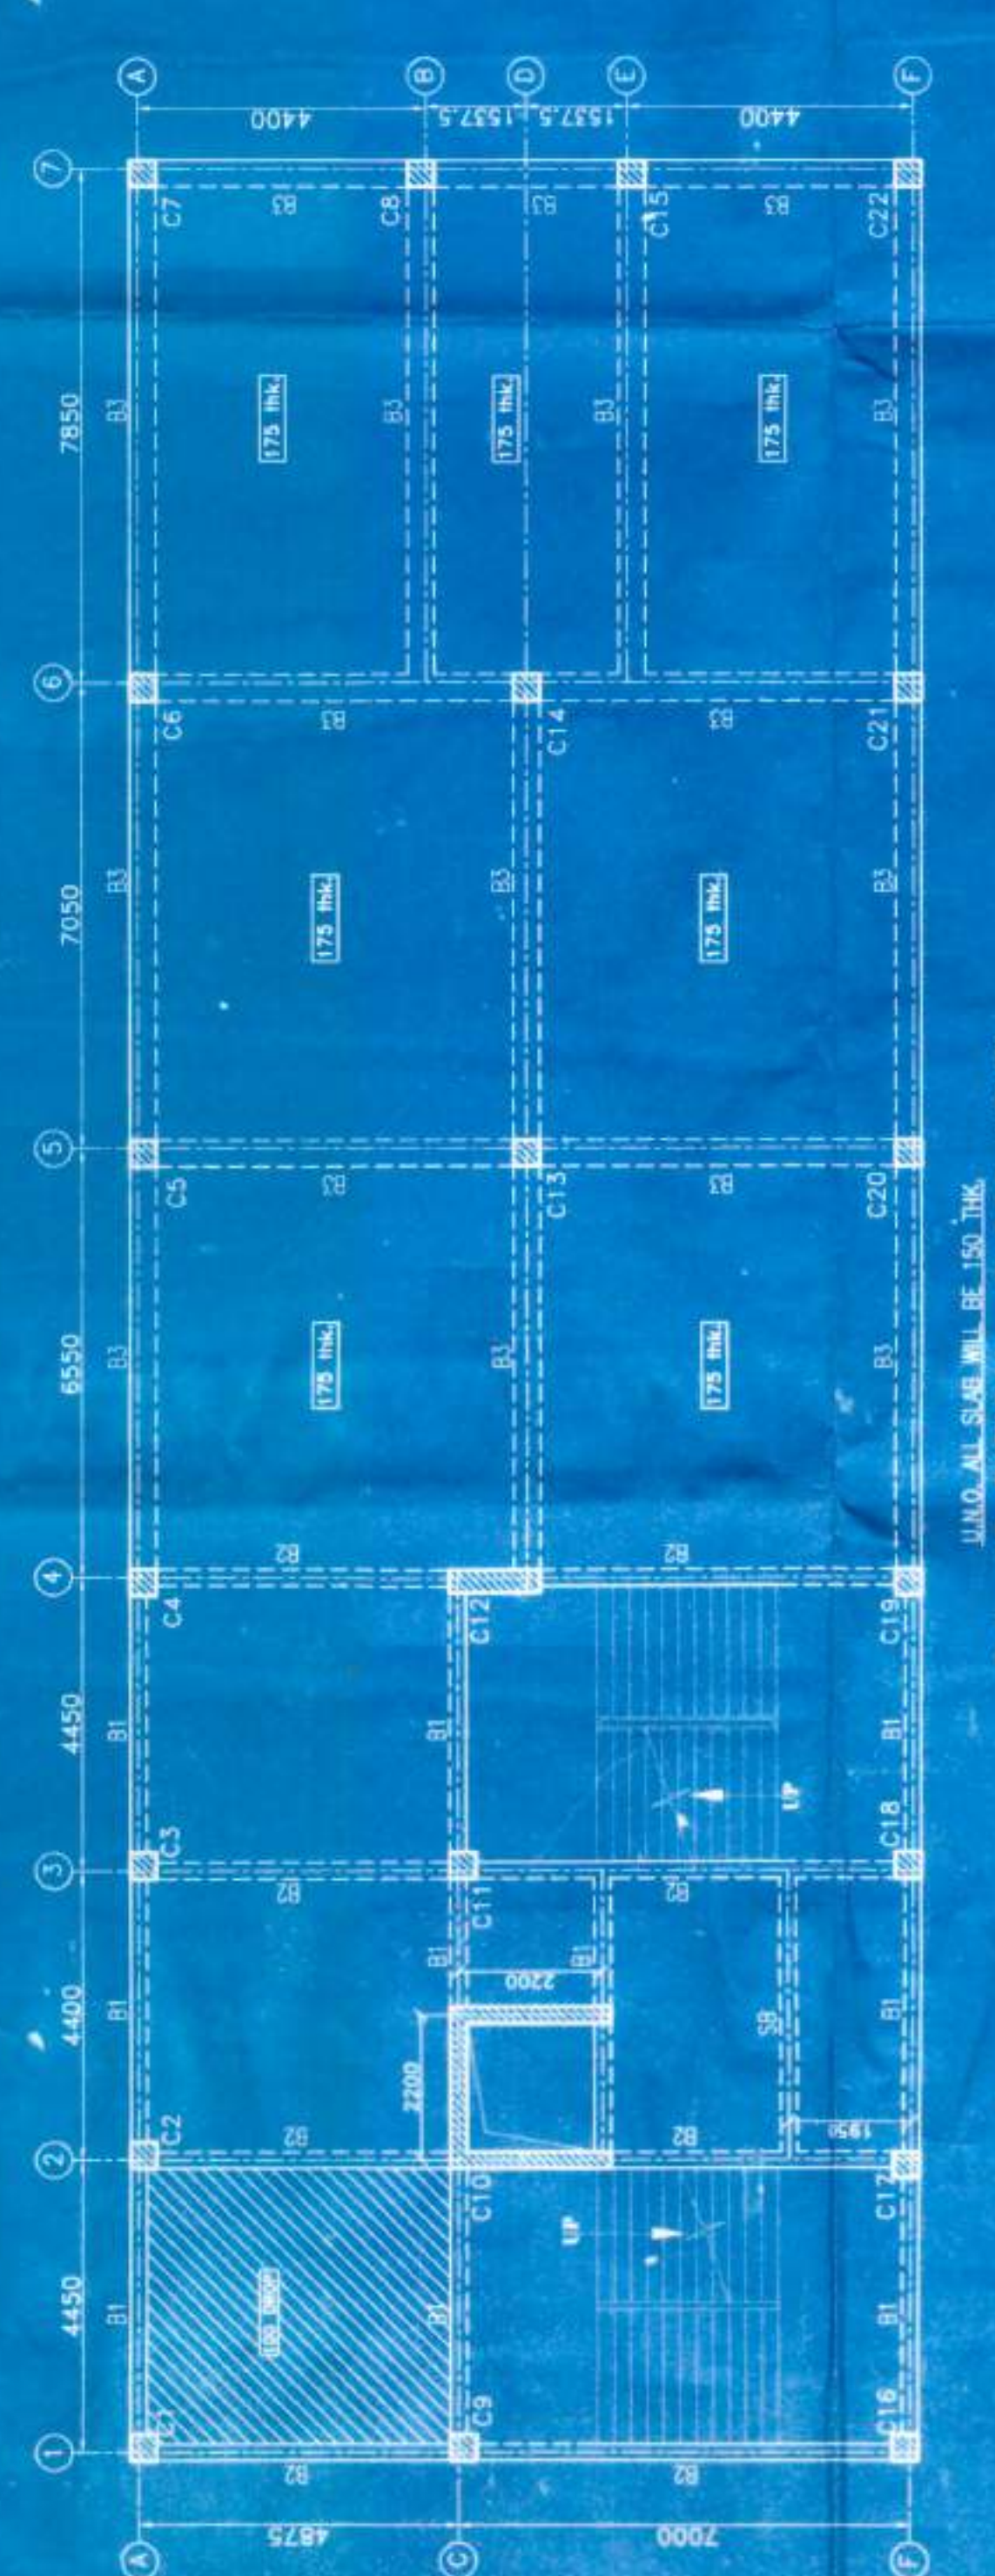


G.A. AT TYPICAL FLOOR LEVEL

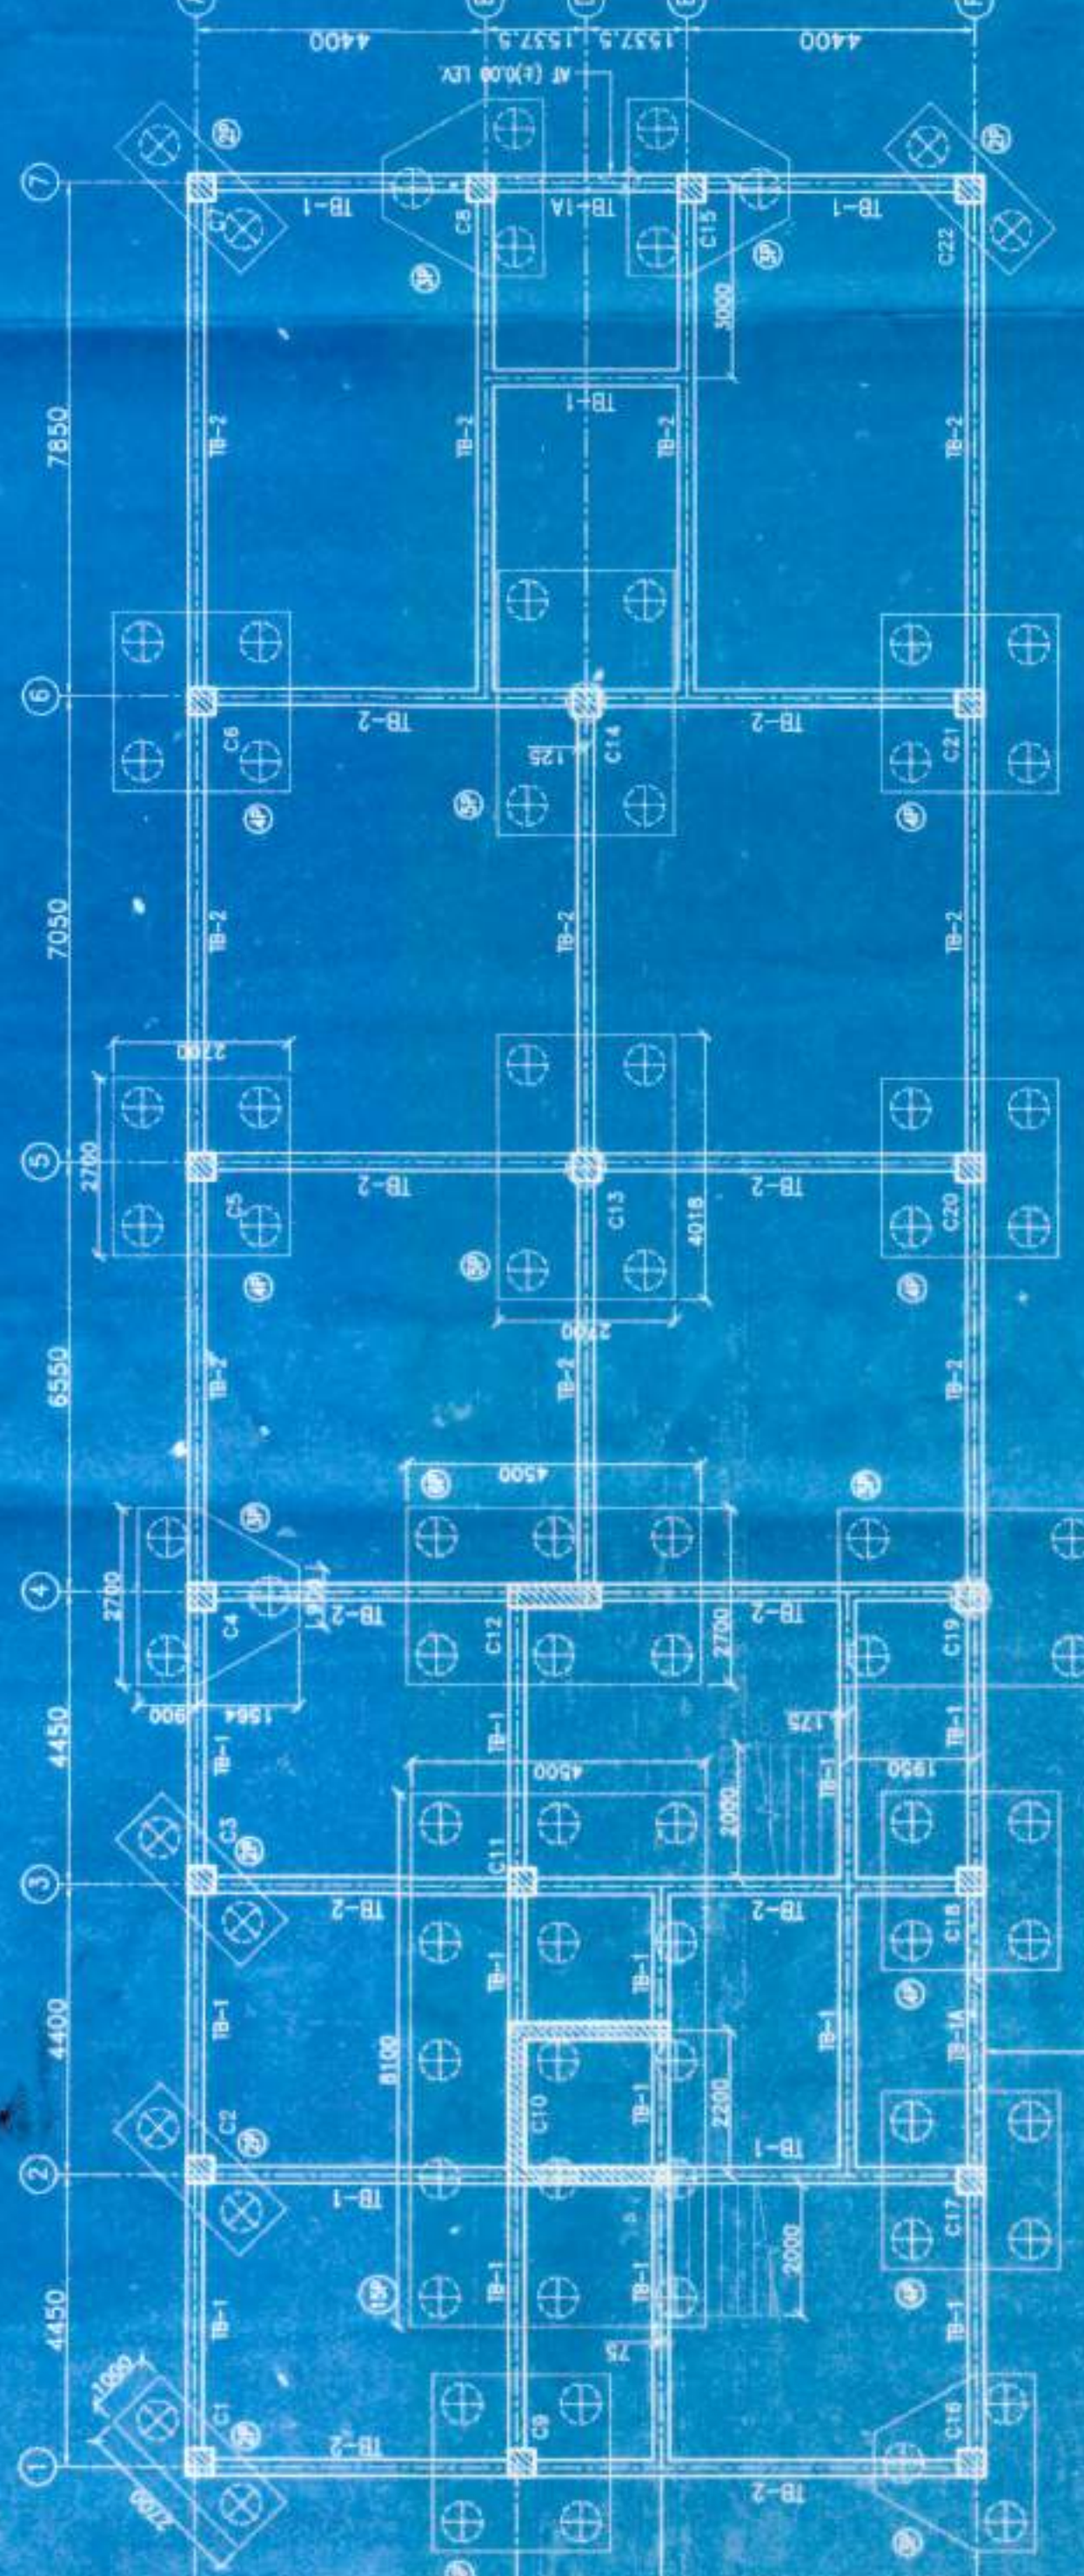

FOUNDATION & TIE BEAM LAYOUT

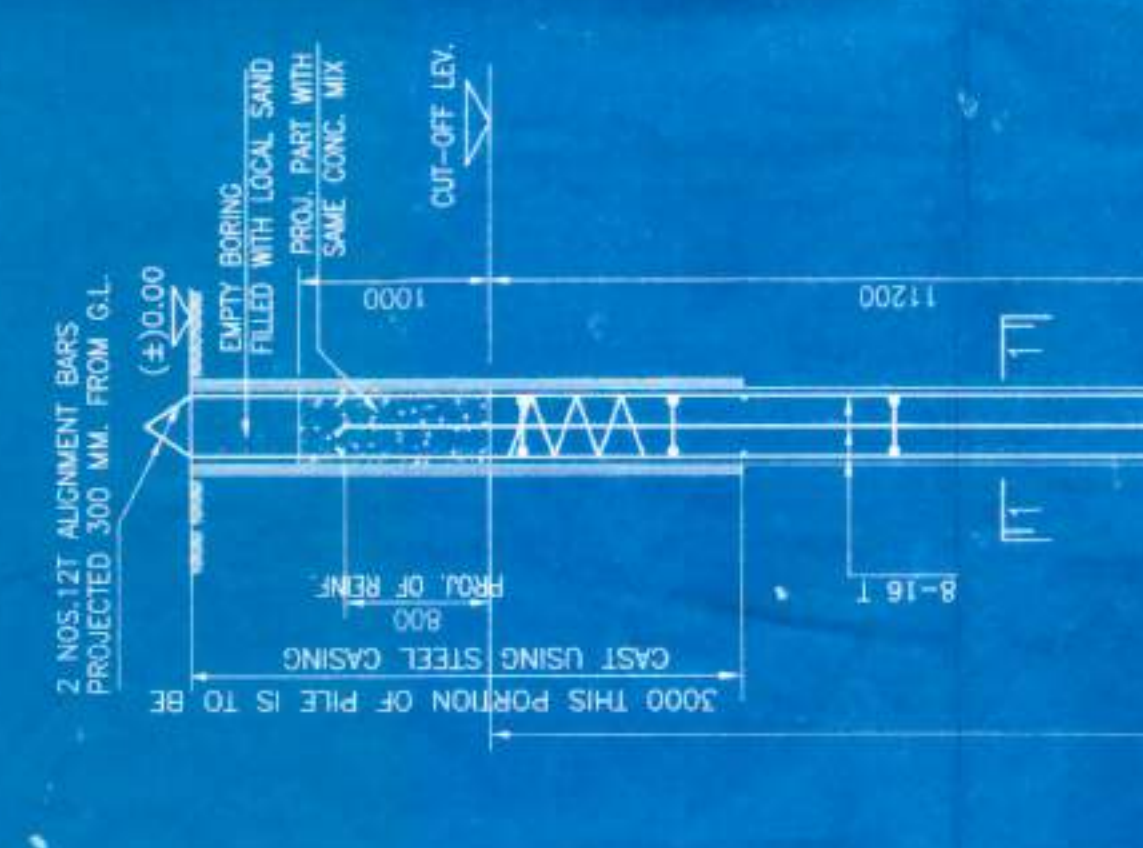

SECTION 1-1

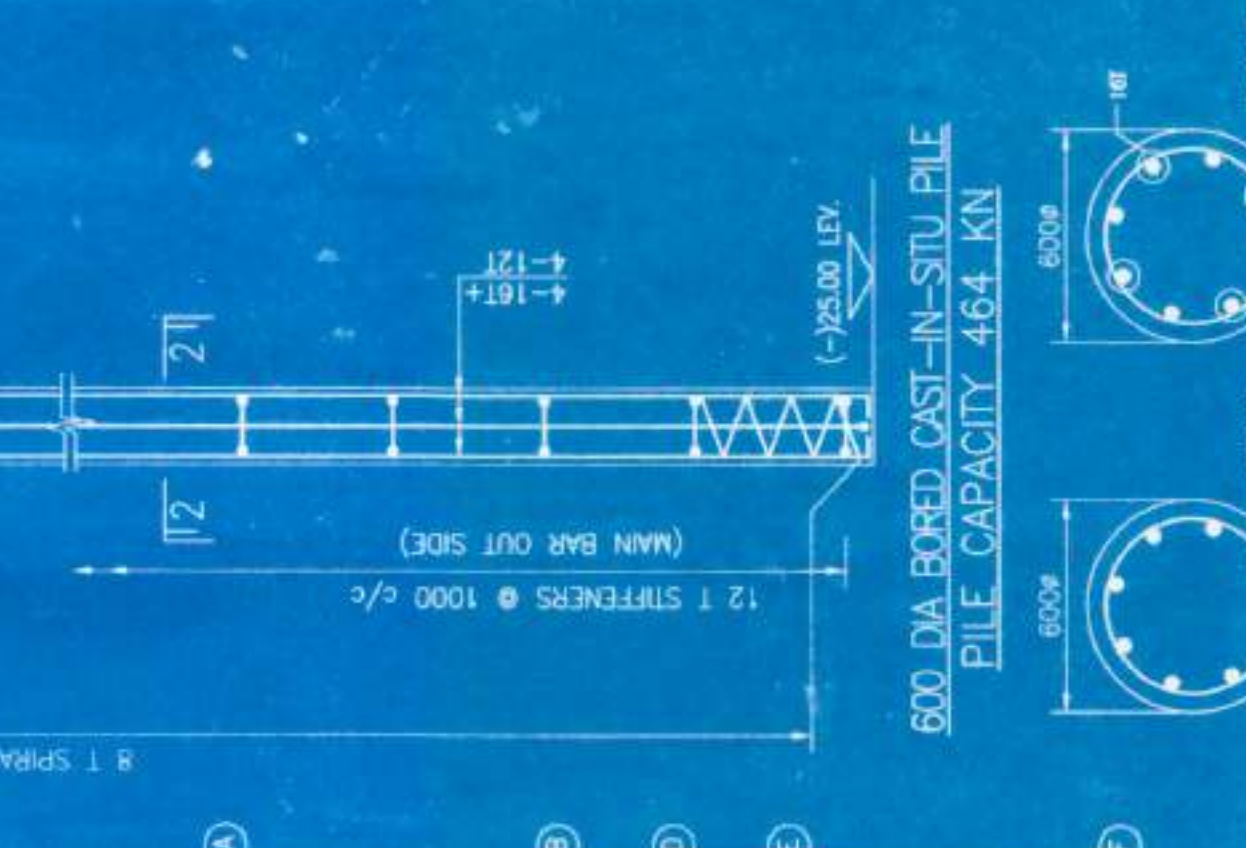

SECTION 2-2

SCHEDULE OF PILE CAP					
PILE CAP NO.	DEPTH (mm)	CAP DIMENSIONMENT			
		LONGER BAR	SHORTER BAR	TOP BAR	STIRRUPS
1	800	5-12T	4L-10T@150/C	-	4-12T
2	900	7-20T	4L-12T@150/C	-	5-12T
3	900	7-20T	4L-12T@150/C	-	5-12T
4	1250	10-12T	-	19-20T	7-12T
5	1250	10-12T	8L-10T@200/C	27-20T	7-12T
6	1250	10-12T	8L-10T@200/C	29-20T	15-12T
7	1500	37-20T	19-12T	8L-12T@150/C	65-20T
8	1500	37-20T	19-12T	8L-12T@150/C	65-20T

