


For M/s. Akanshaa  
*Sunil Handa*  
Partner



LAT-23°40'64.48"N  
LONG-88°49'15.63"E

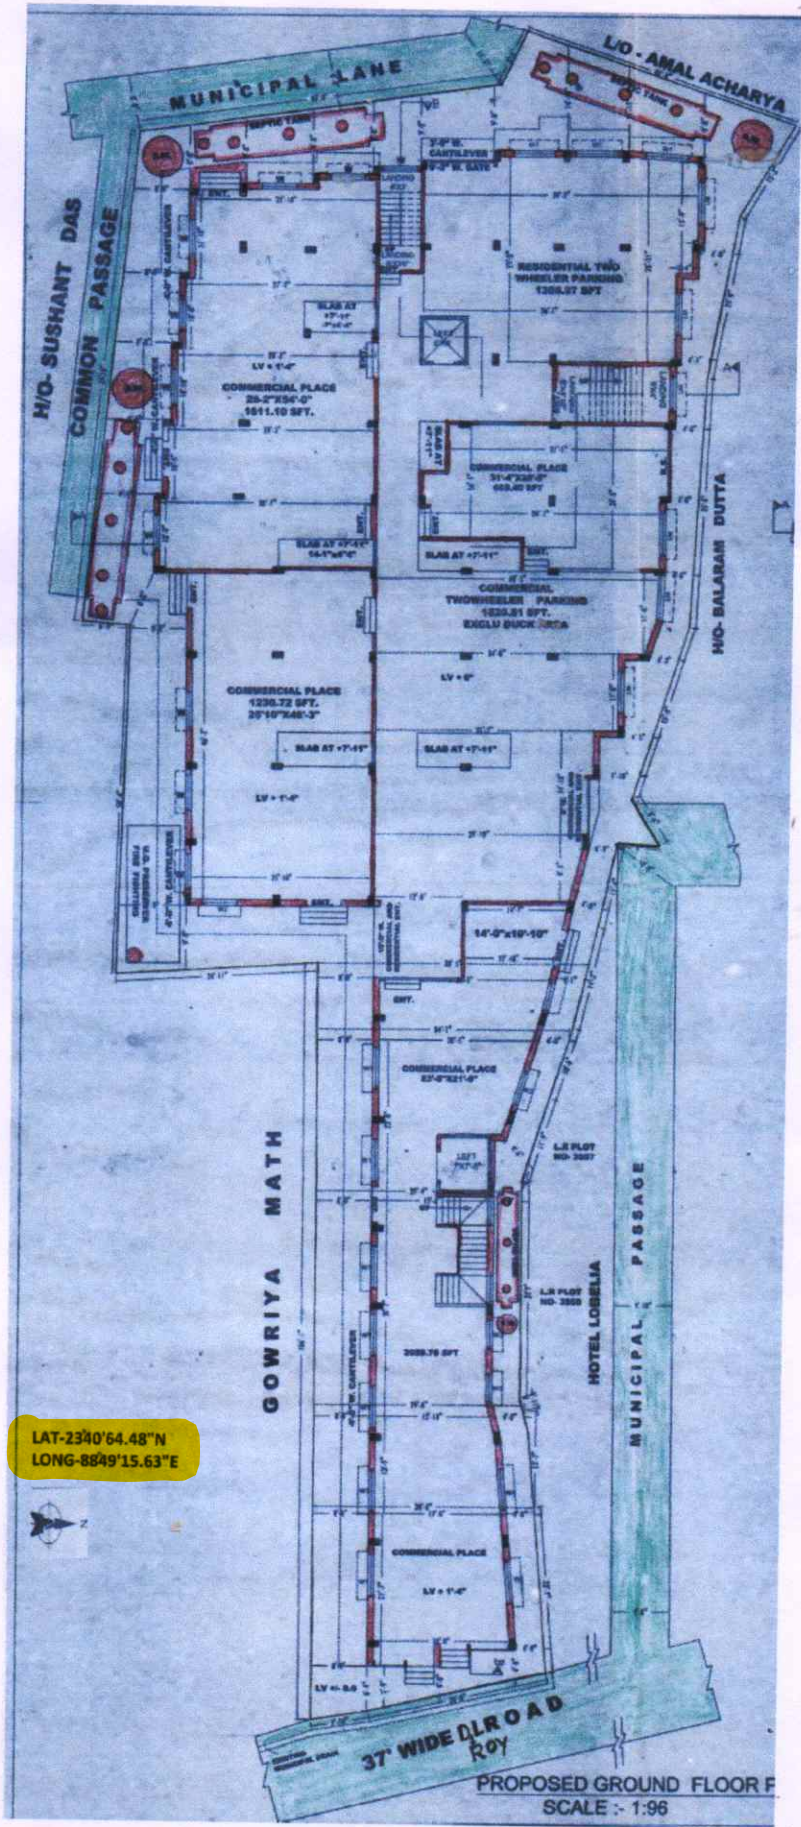

PROPOSED GROUND FLOOR F  
SCALE :- 1:96