
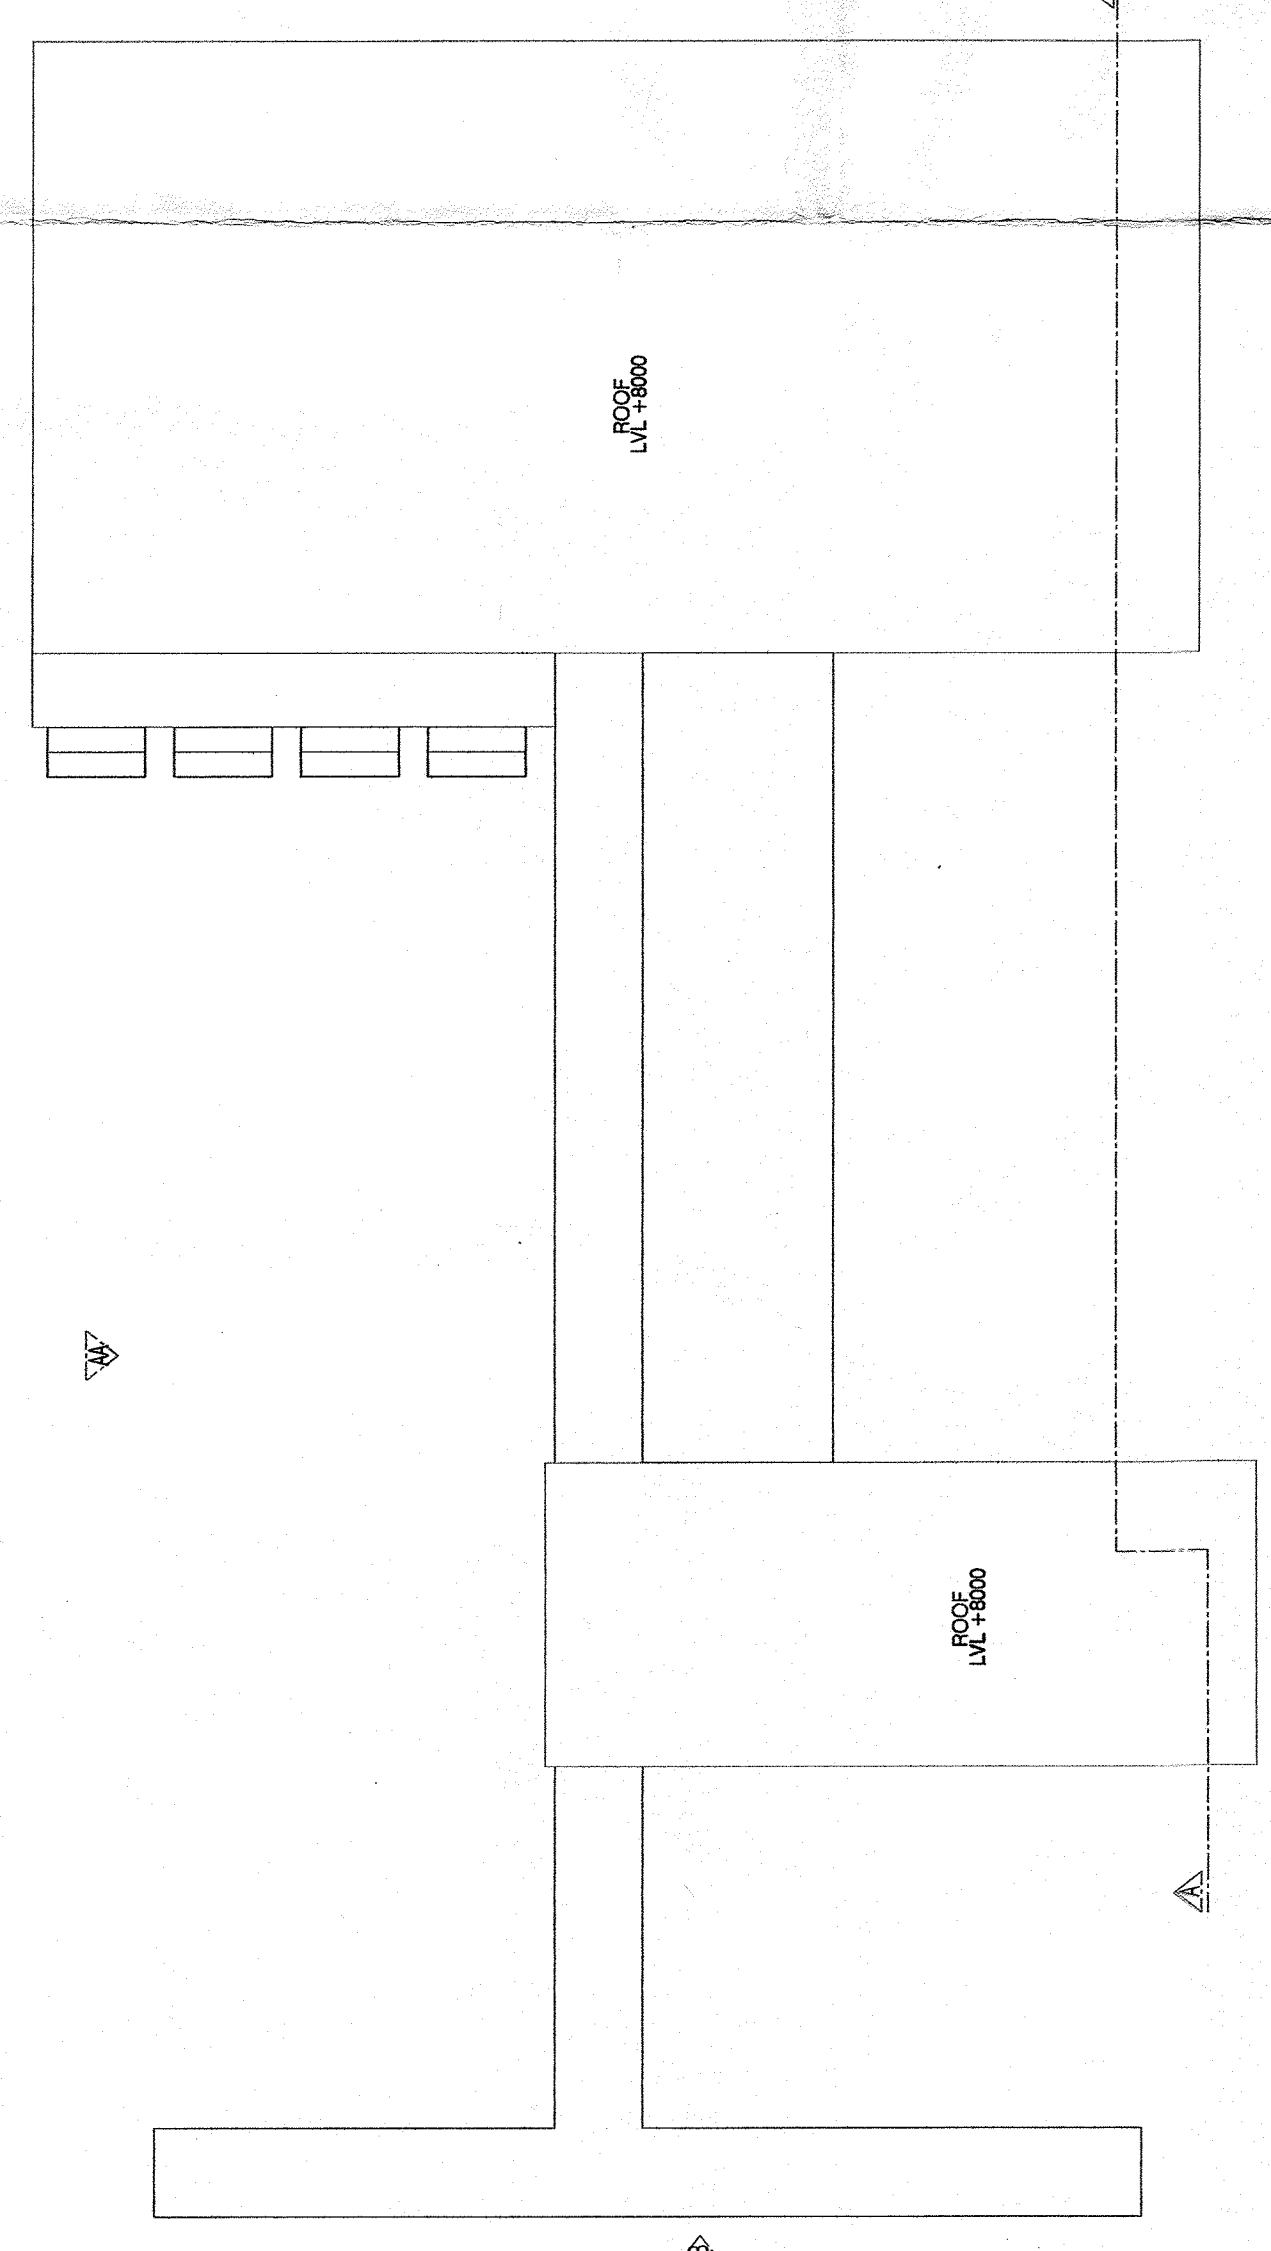
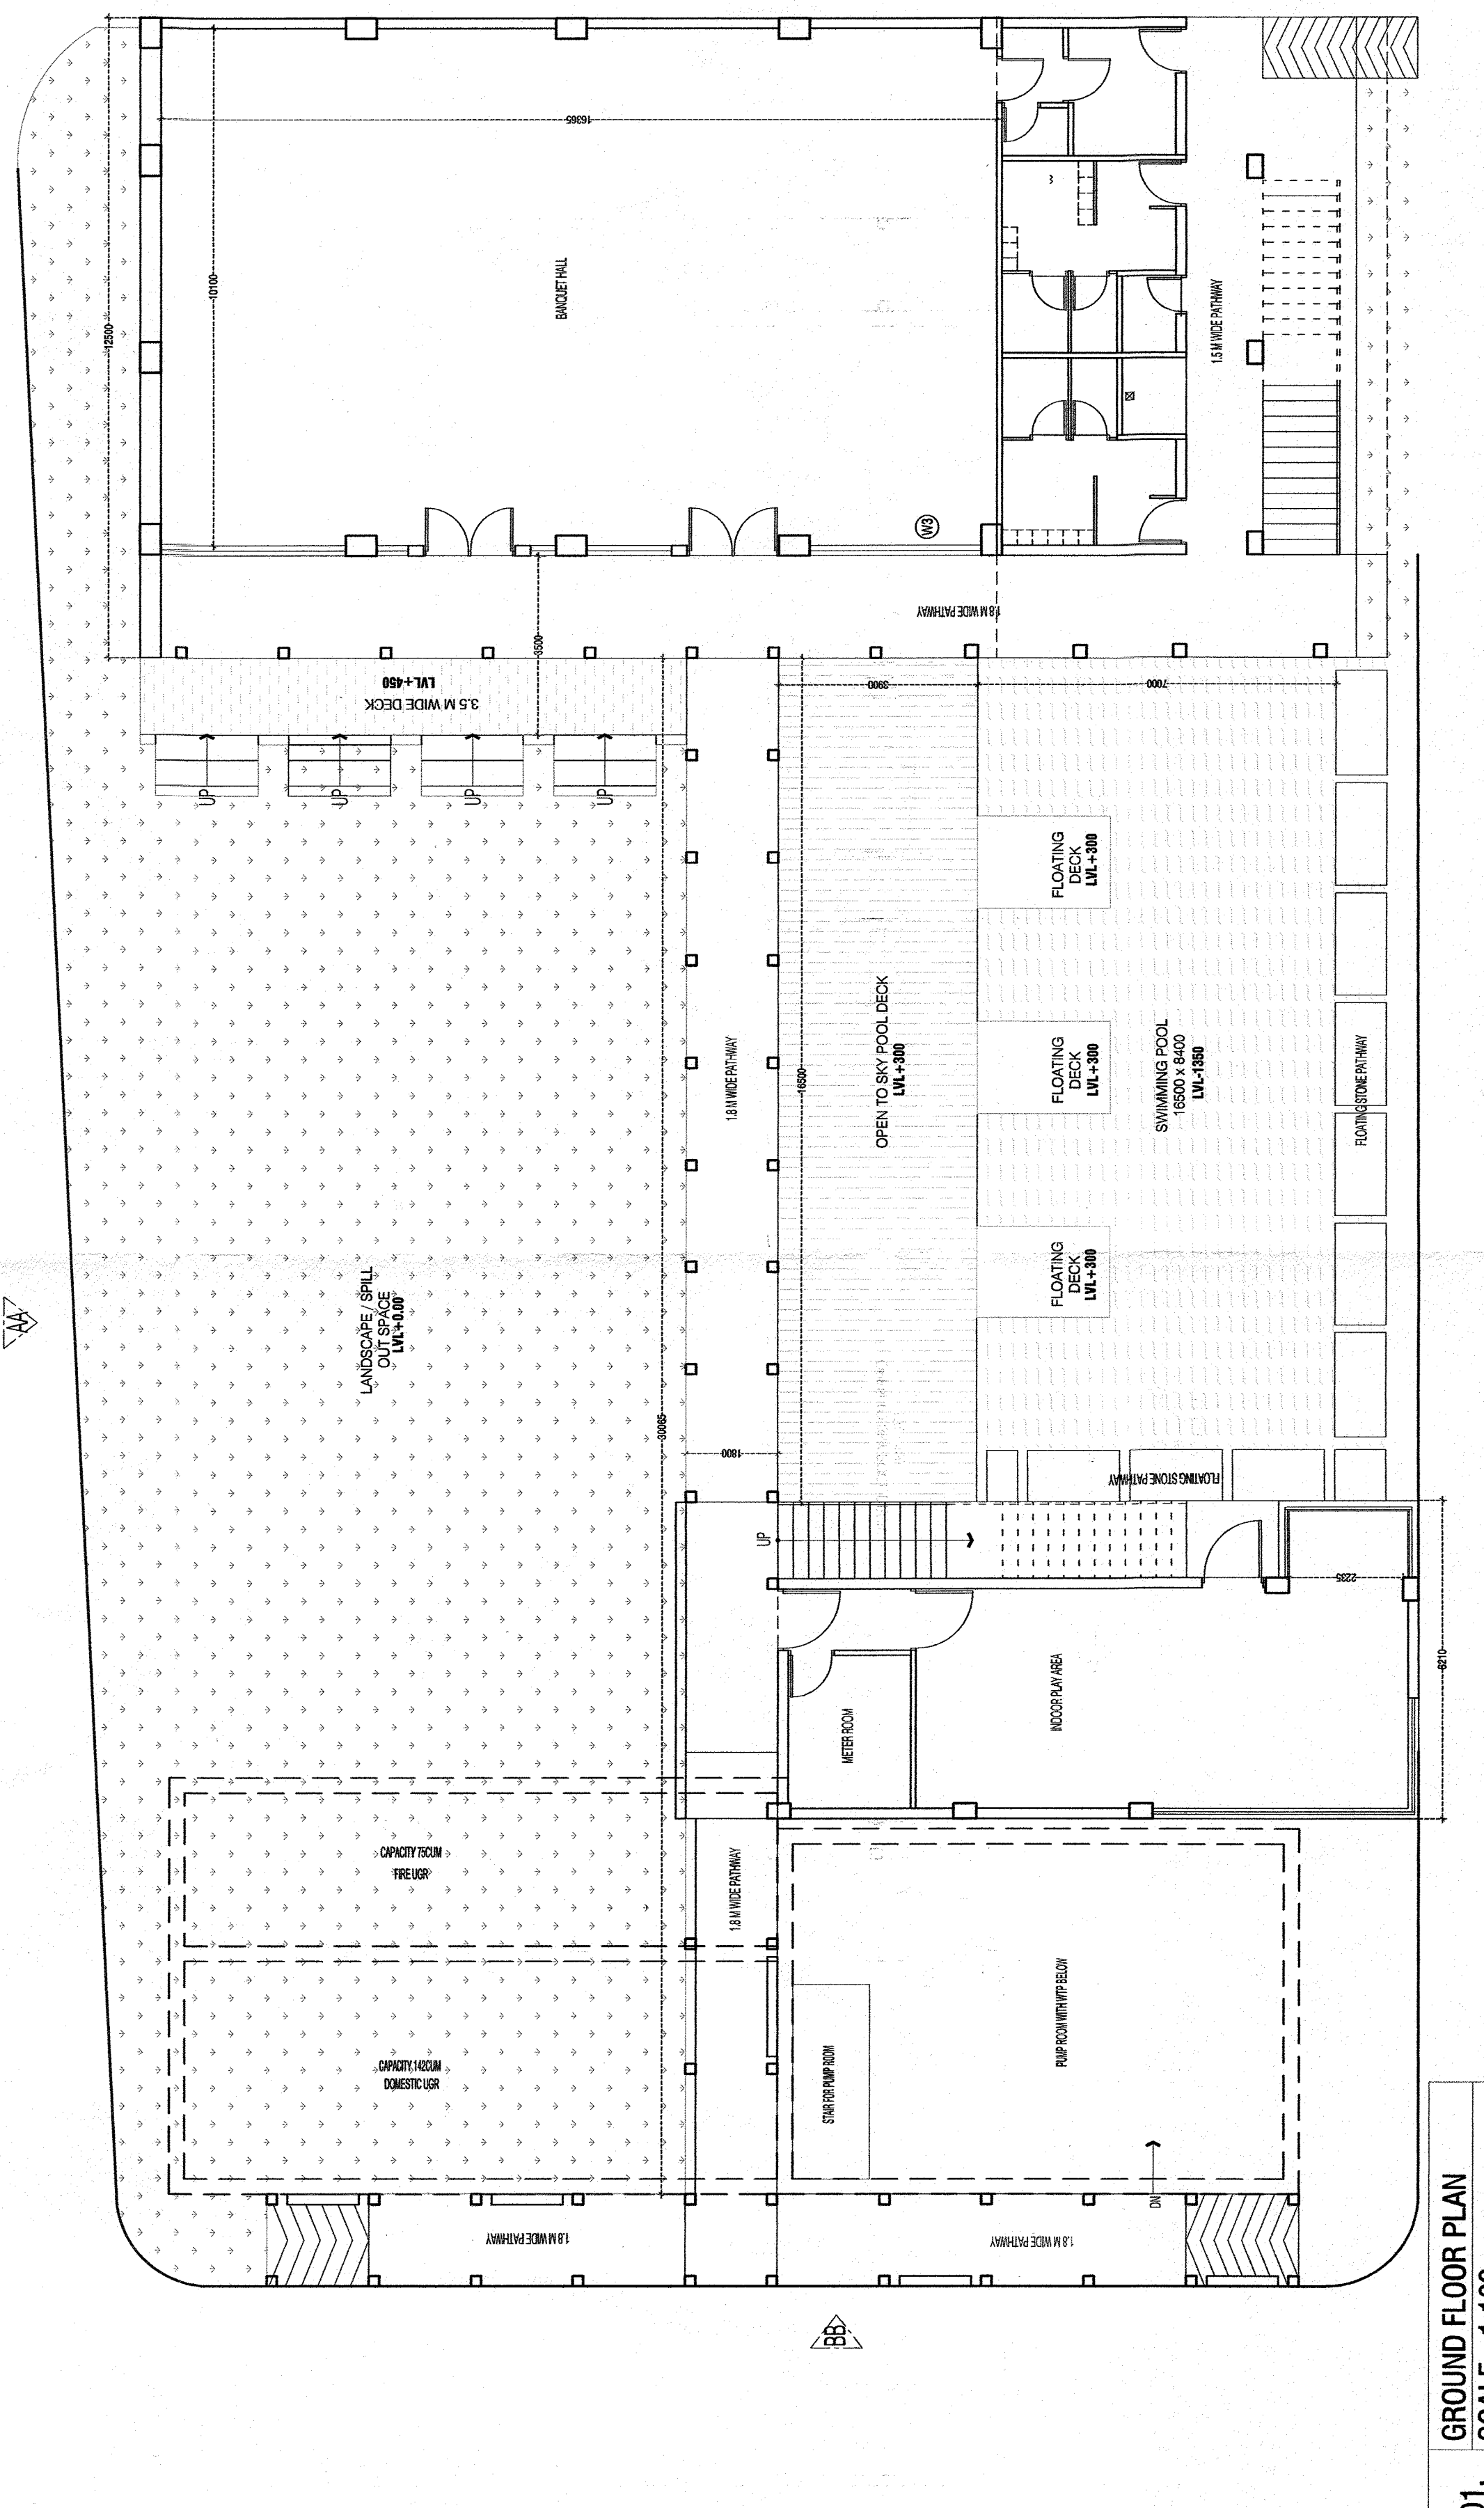
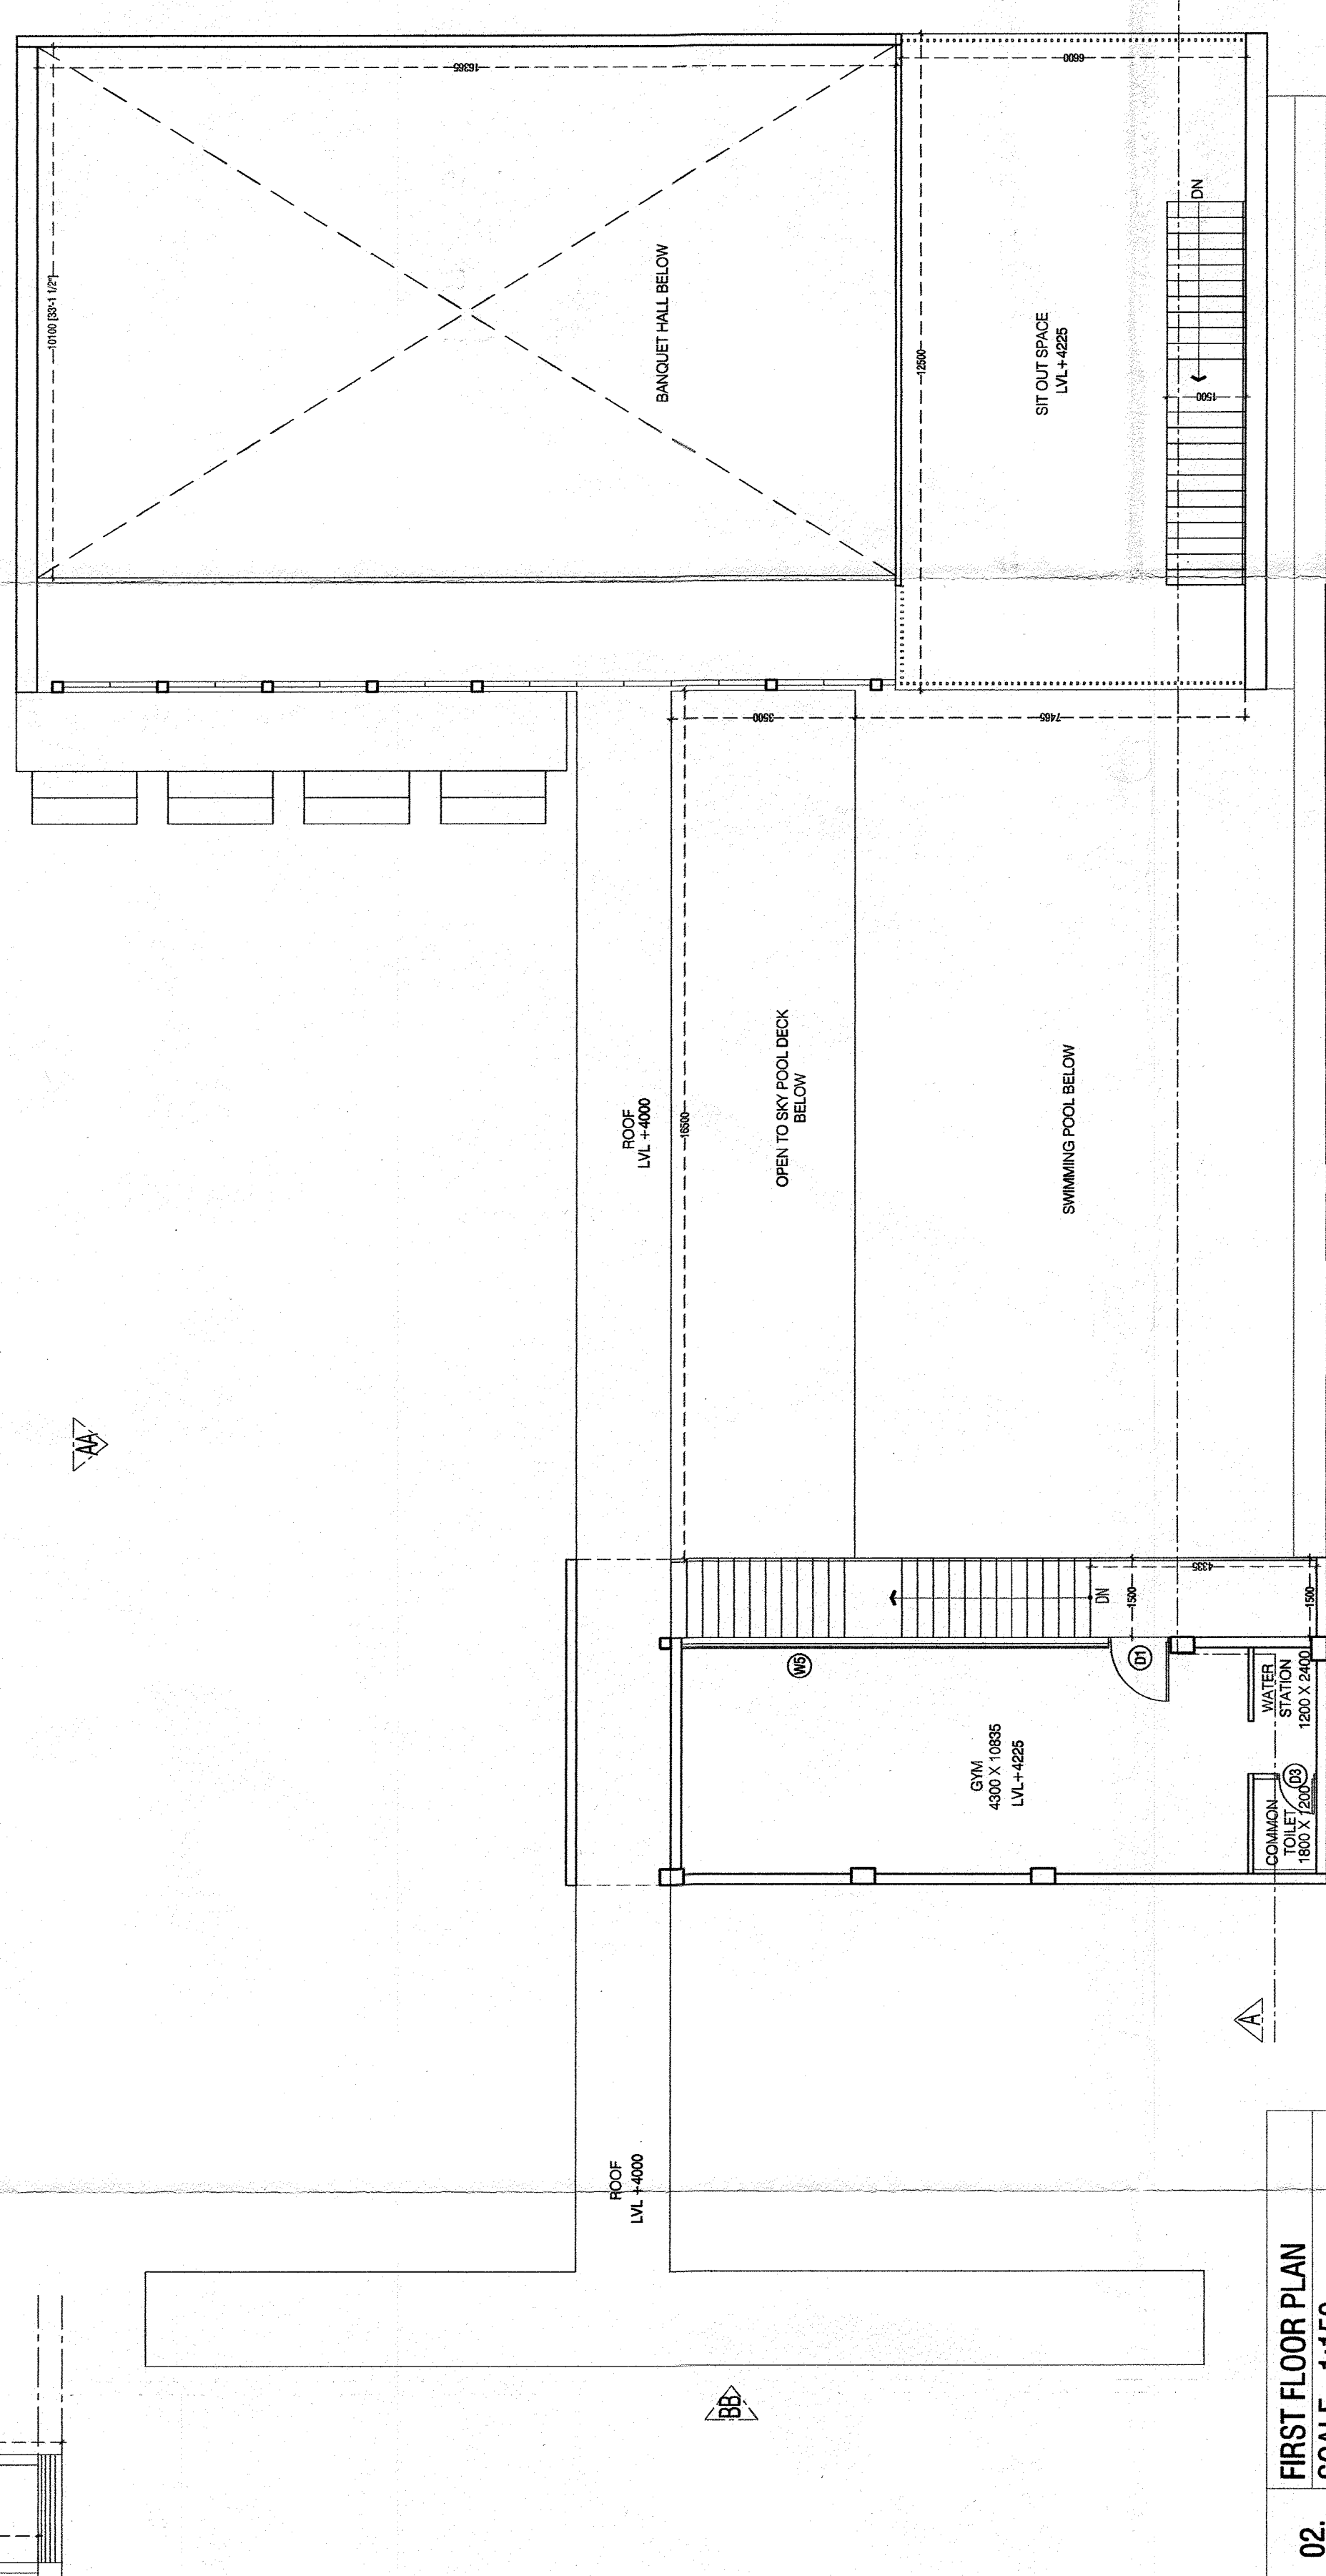
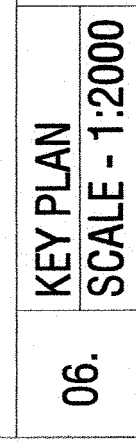
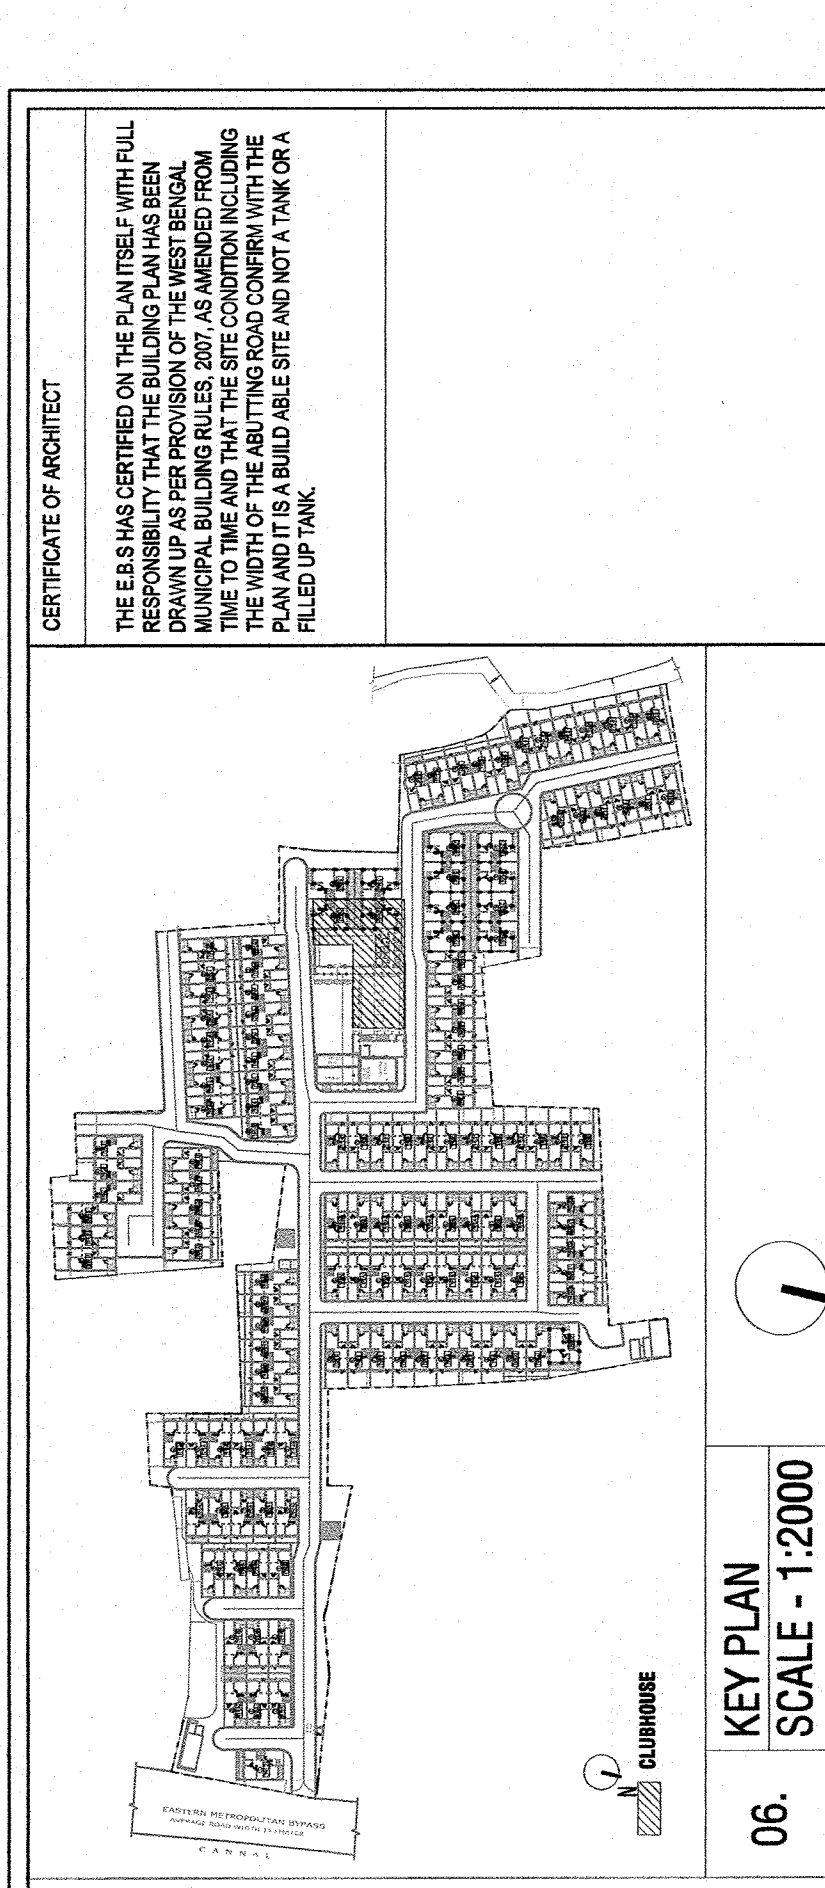


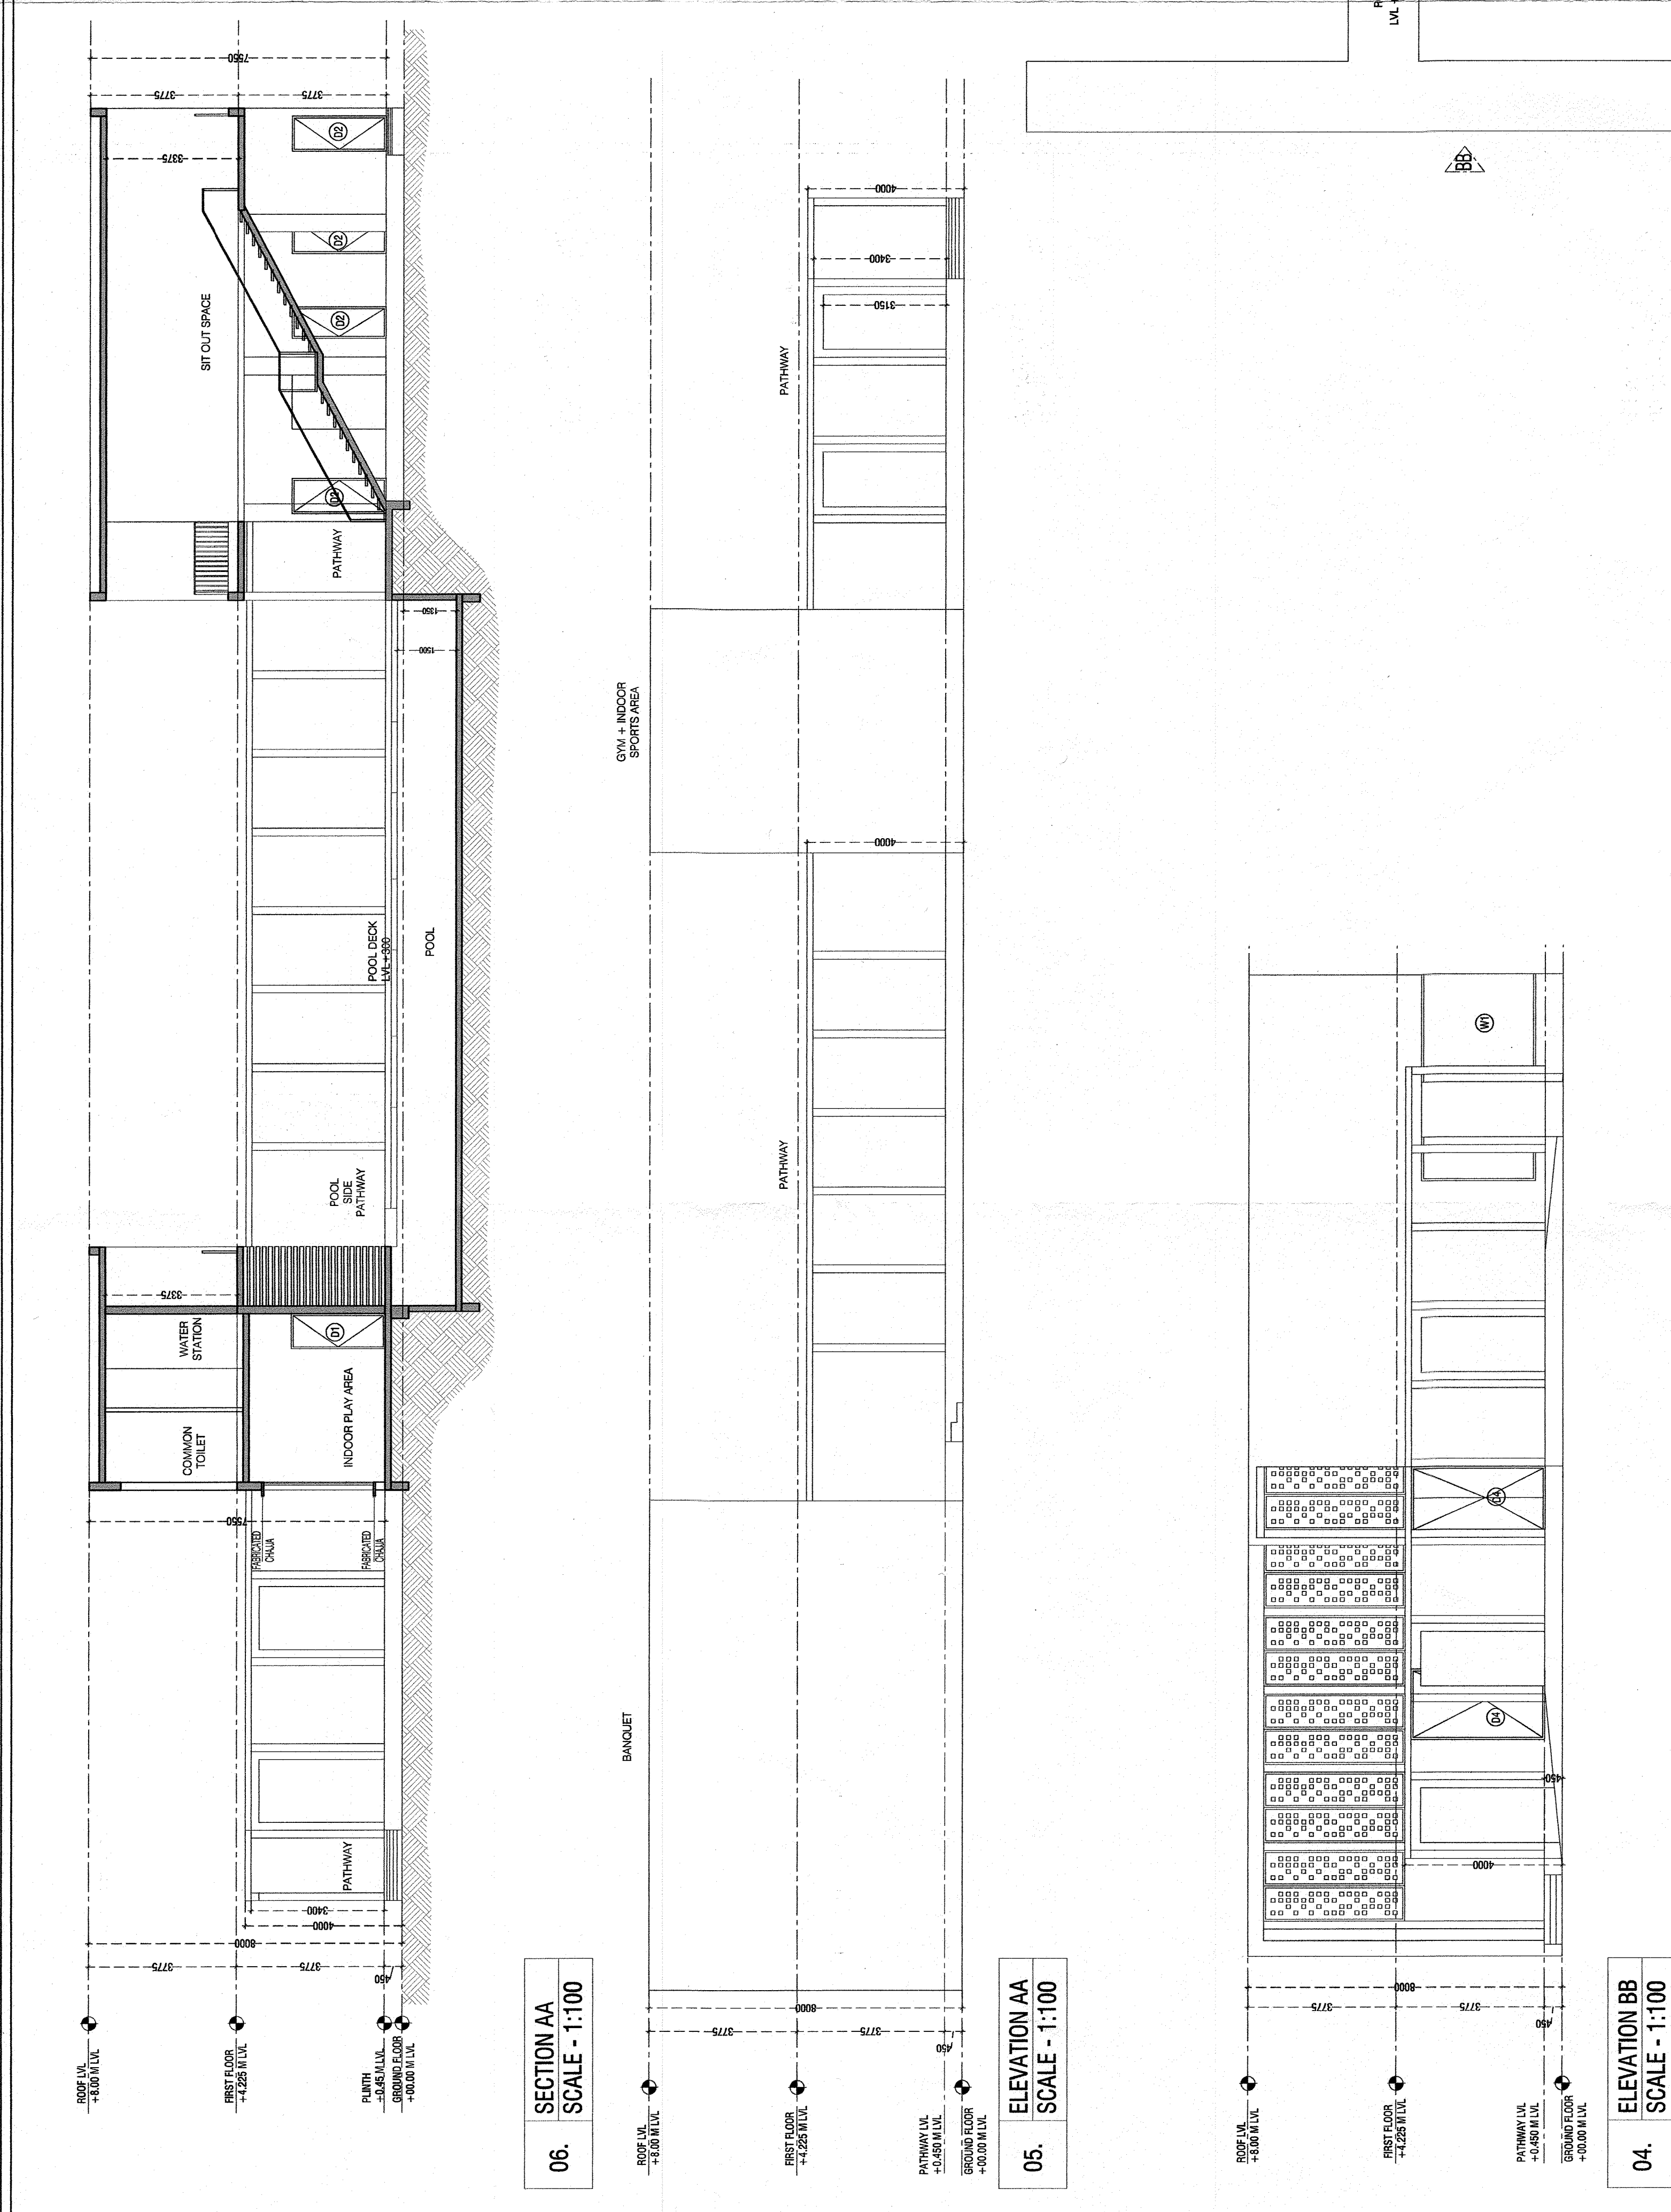

SCHEDULE OF LAND AREA

SCHEDULE OF LAND AREA	
DAG. NO.	AREA AS PER DEED (containing)
71-17-094	11
721	32
797	14
797/1664	10

779	57
800	36
807	17

303	31
377	34
410	12

311 (°)	52
312	53
313 (°)	54

021	34
022	56

823 (7)	4.35
824	3
629 (7)	26.45

889	10
733	17
729	14

725	23
728 (P)	10
TOTAL AREA	563.76 DEC.

AREA STATEMENT	
811BYJIP AREA 4.1 IN	

- GROUND FLOOR AREA = 343.55 SQ.M
- FIRST FLOOR AREA = 143.63 SQ.M
- TOTAL COVERED PATHWAY AREA = 153.15 SQ.M
- PROPOSED BUILT-UP AREA FOR CLUB = 600.33 SQ.M.









RAJAT FOUNDATION PVT. LTD. & OTHERS

J. P. [Signature]
Authorized Signatory
SIGNATURE OF OWNER

The sanction is valid for 3 years from date of sanctioning.
Information required by the applicant to this end are:-

Commencement of work.
Completion of structural work up to plinth.
Completion of work.

The construction should be carried out as per specification of sanctioned plan under the supervision of qualified empanelled

Construction of garbage vat, soak pit & waste water should be the owners.

Any deviation of the sanctioned plan shall mean demolition.
 it case of any
 respect of the

Executive Officer
Sonarpur Panchayat Samiti

SANCTIONED

