
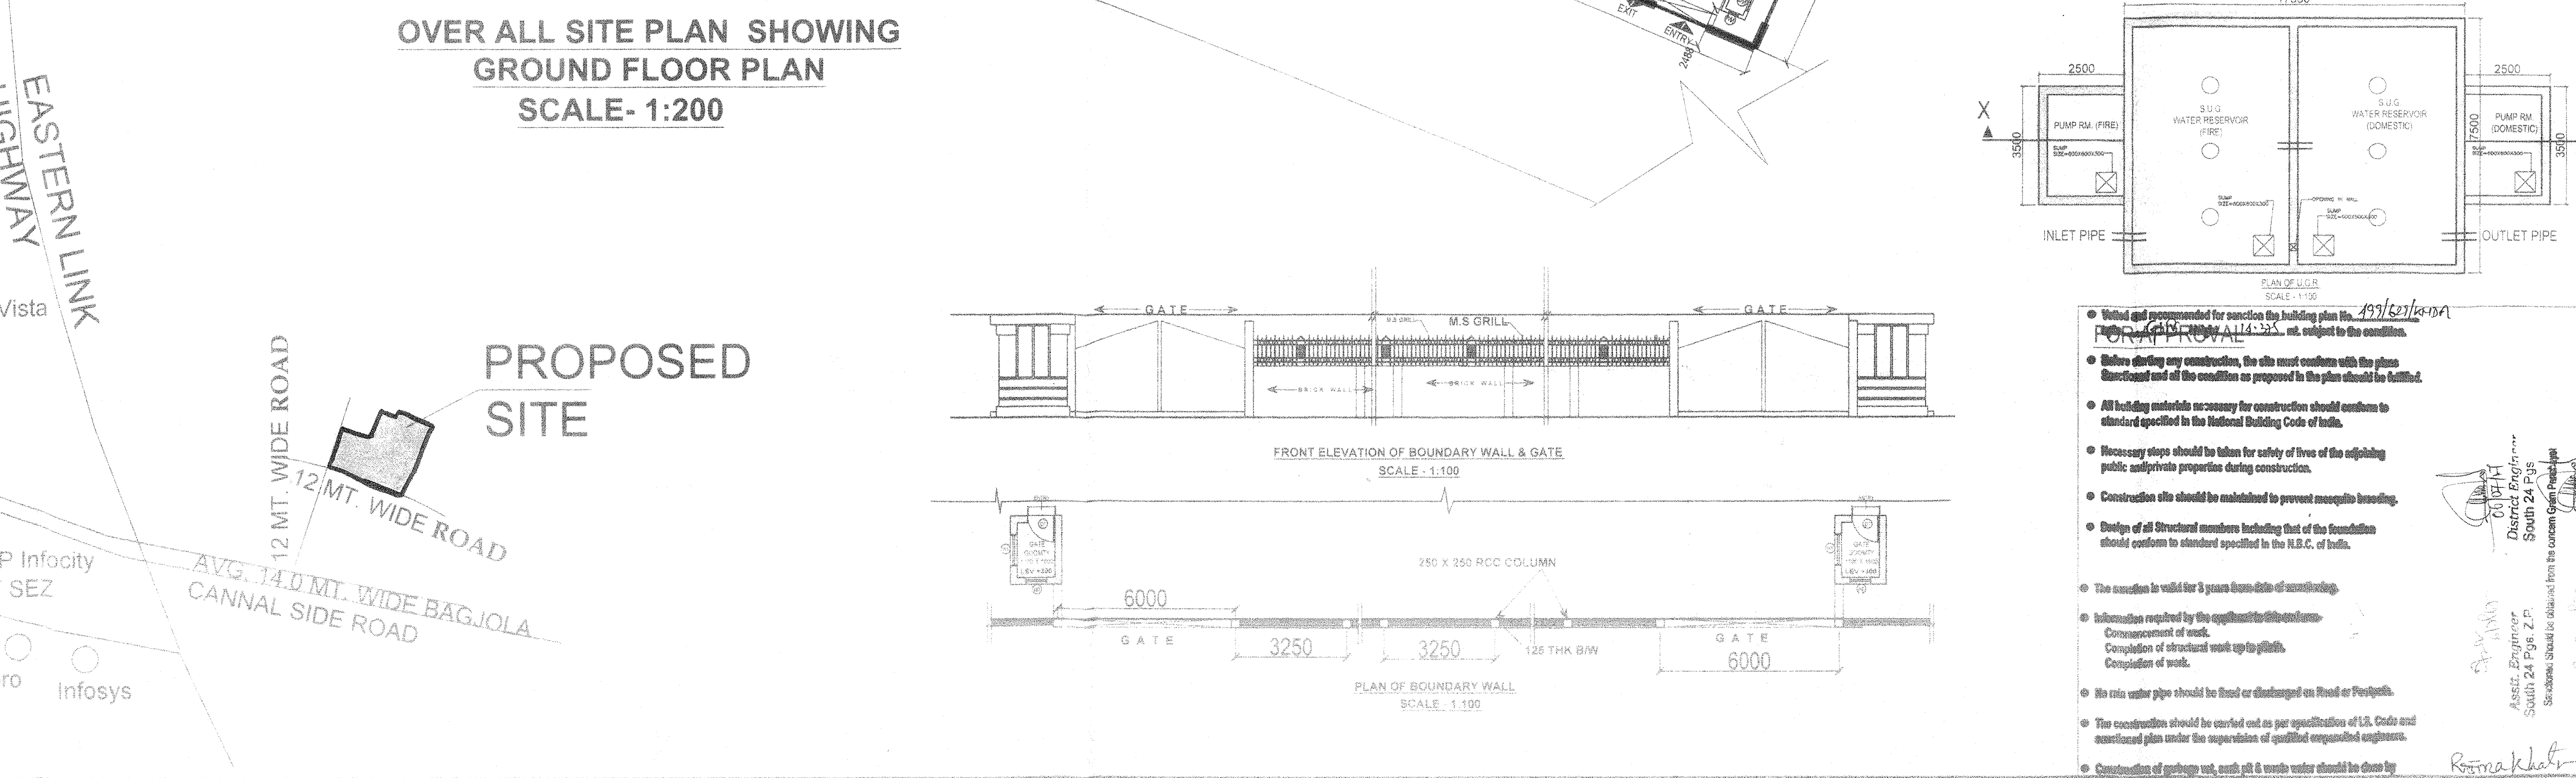
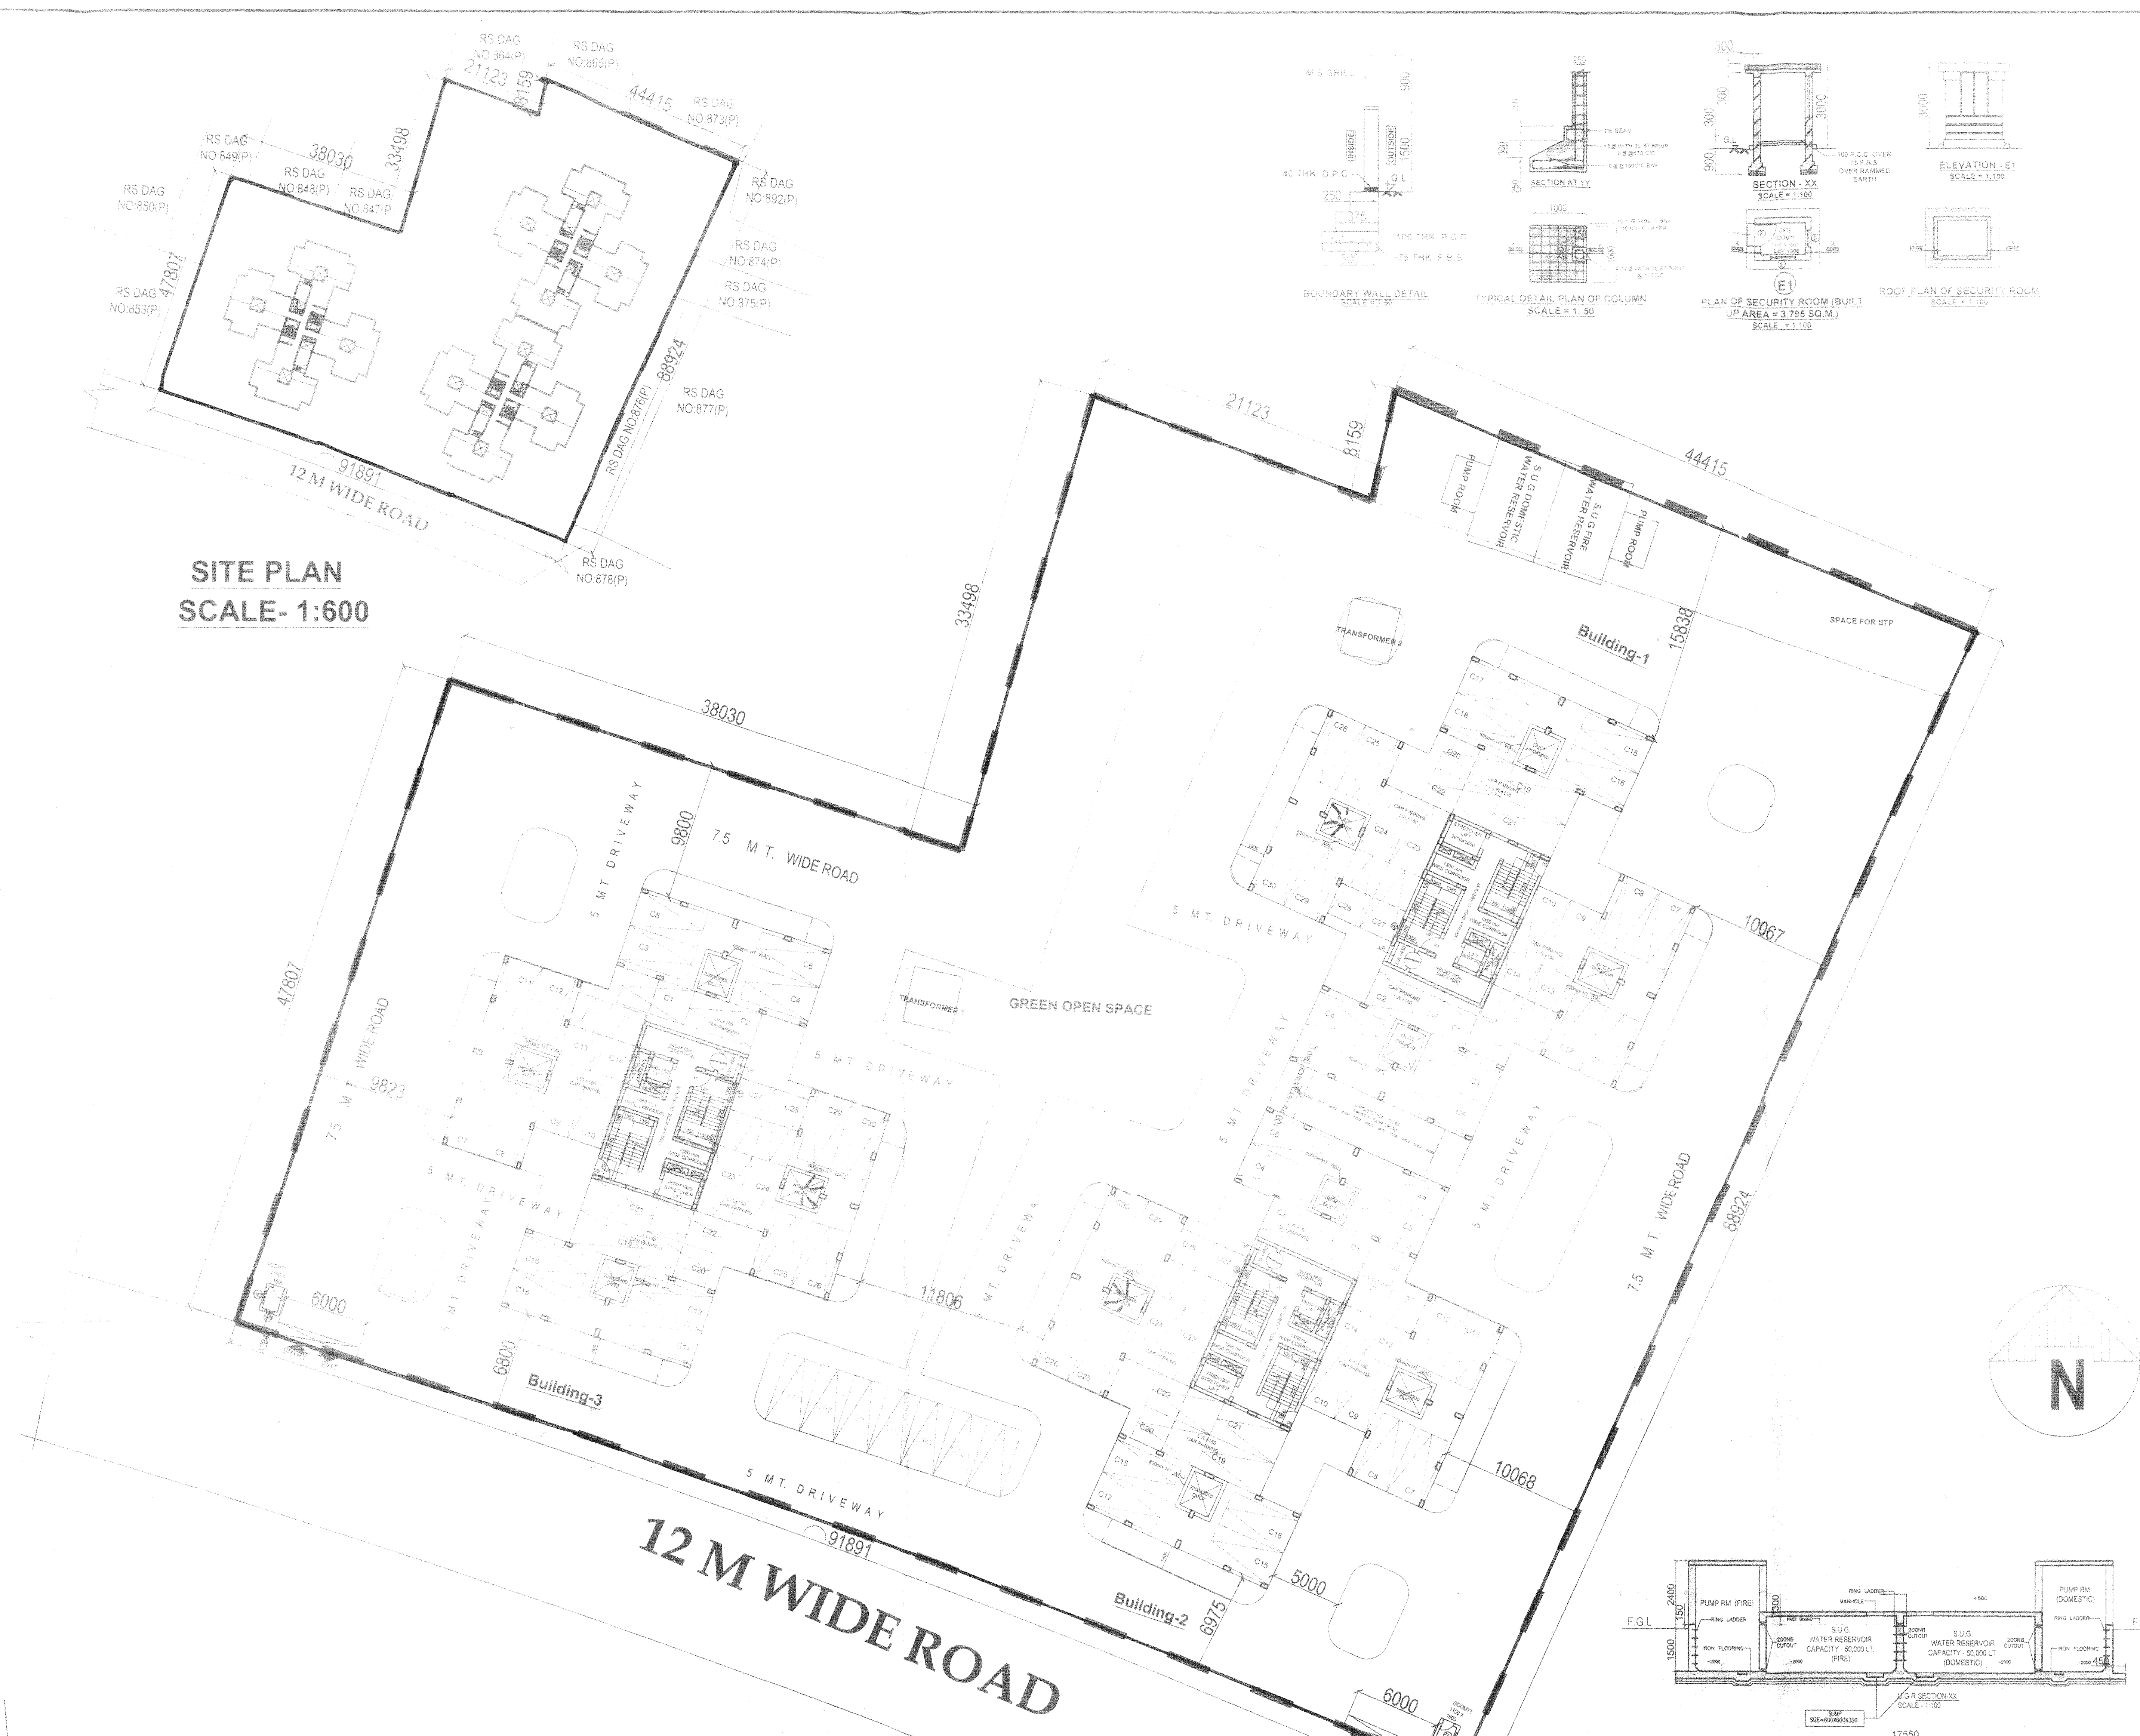


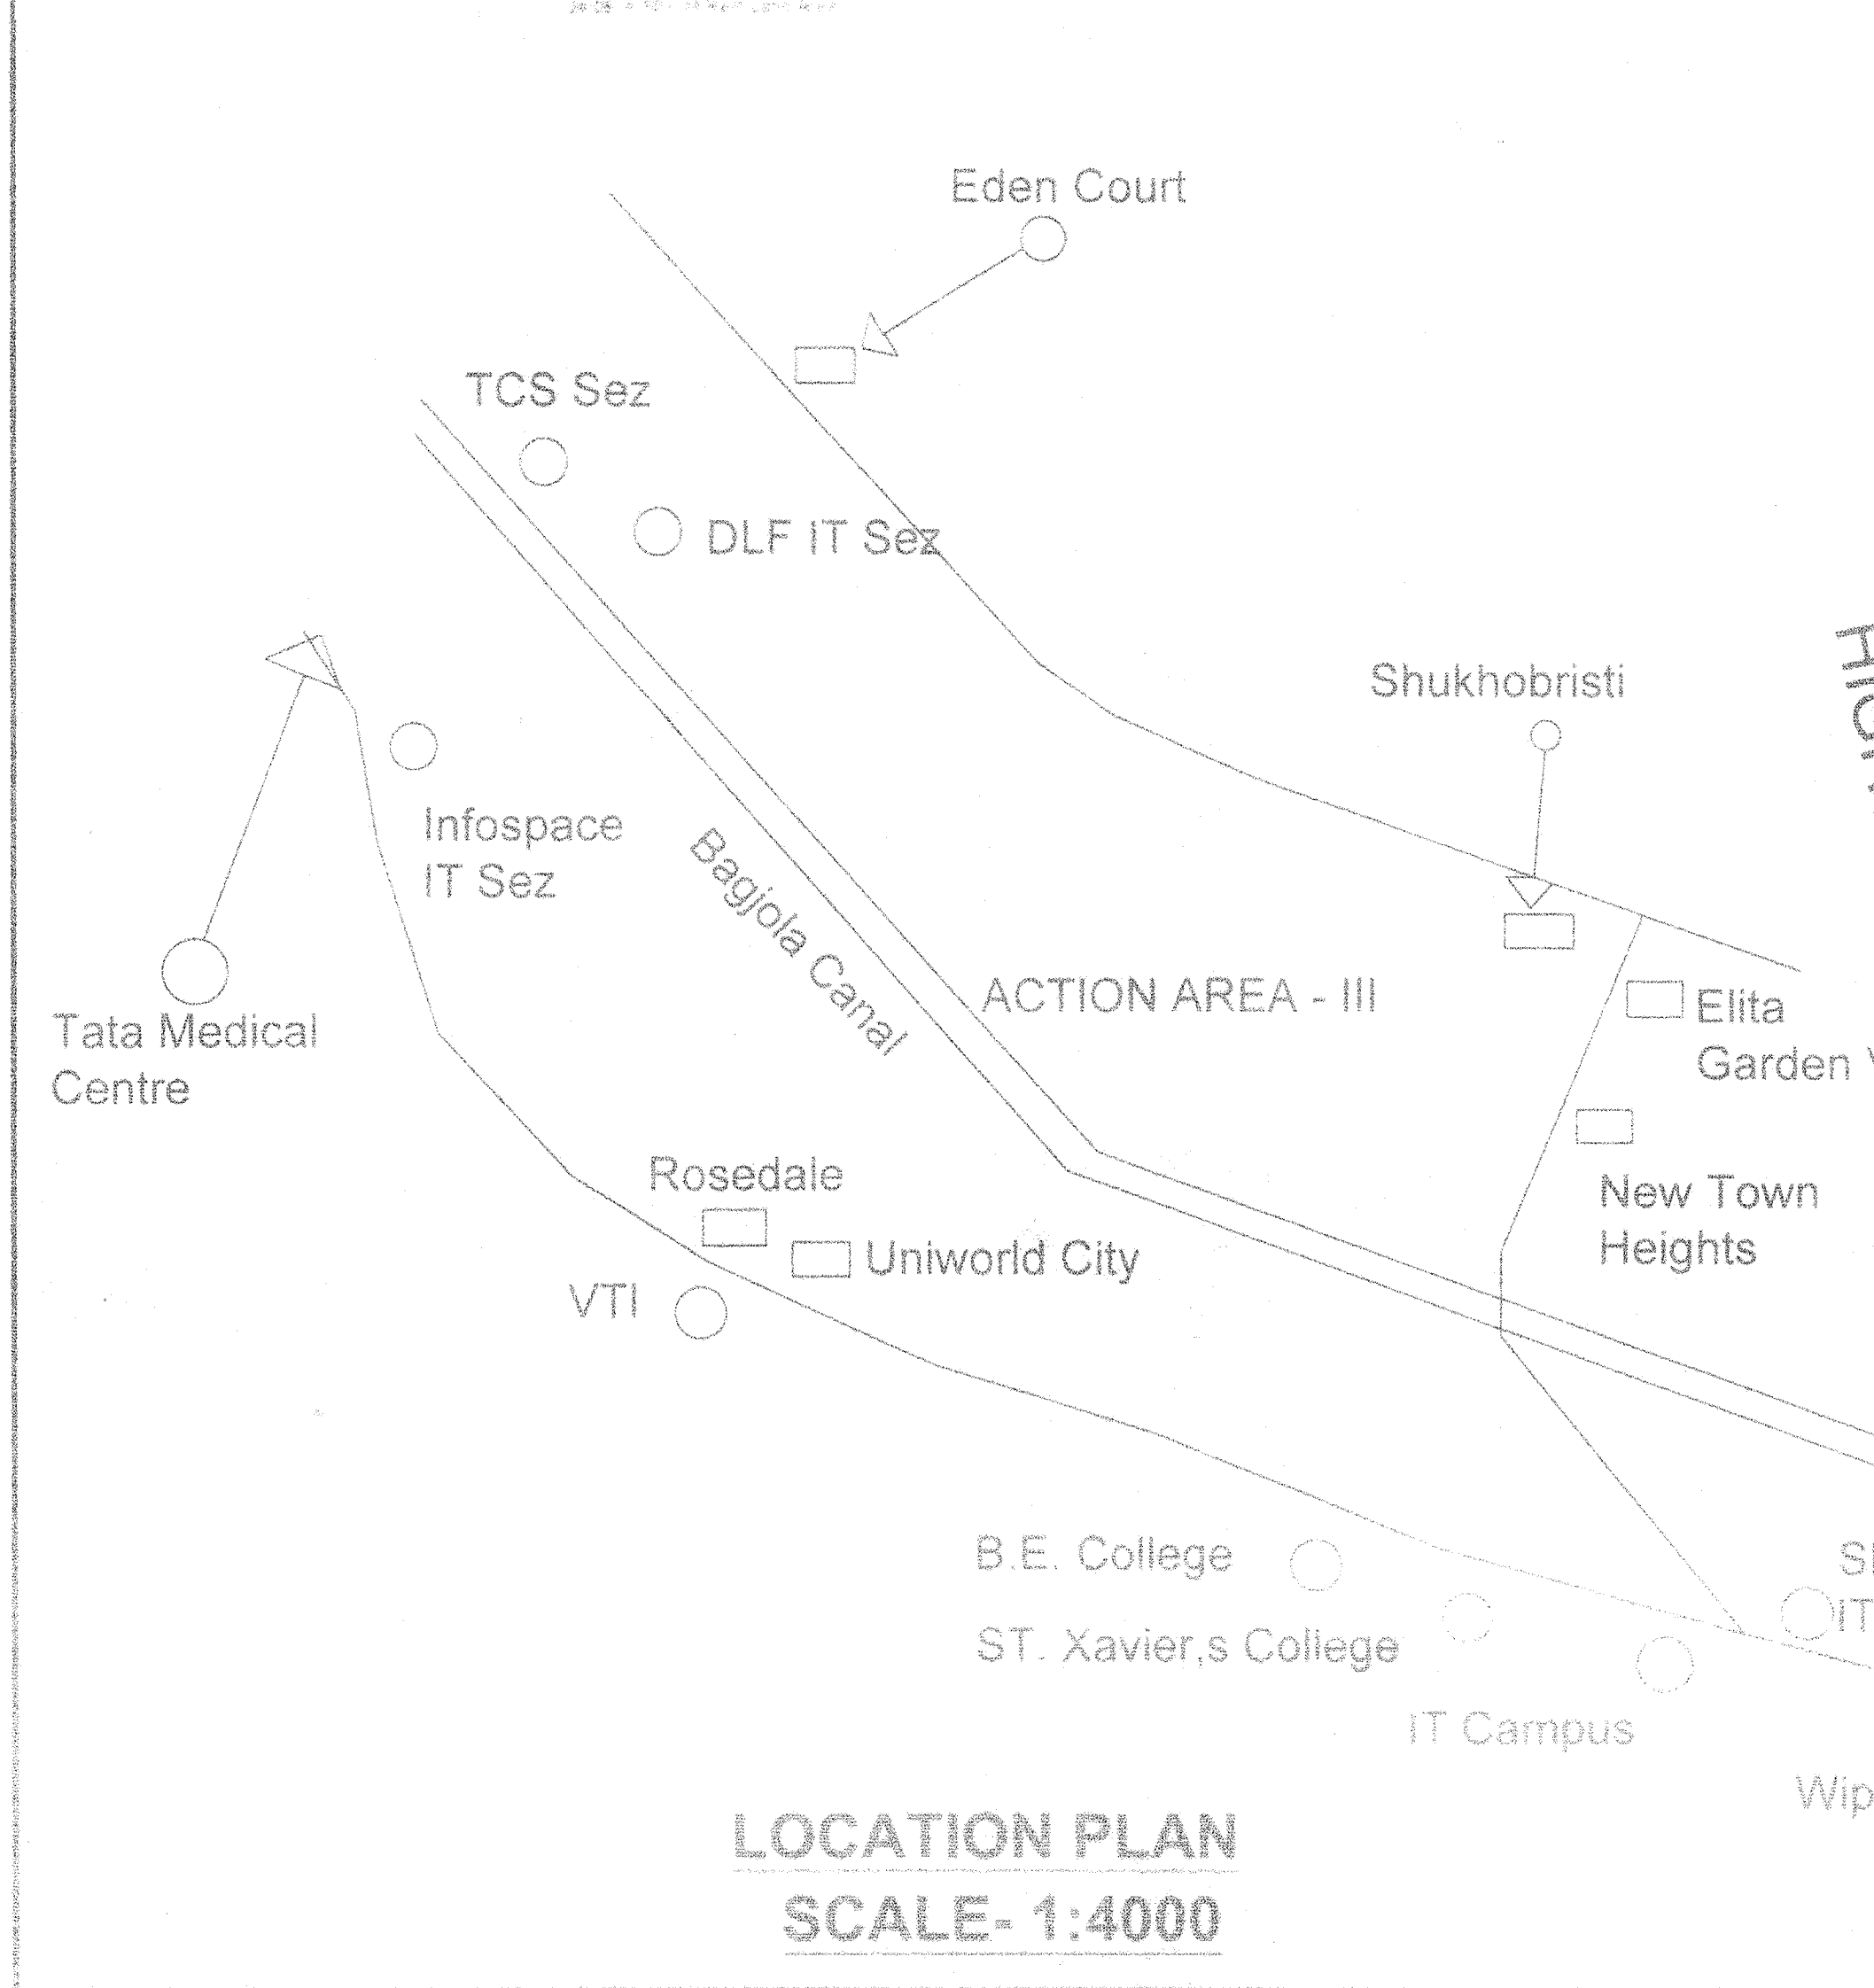

PROPOSED G+4 STORED RESIDENTIAL BLOCK AT BOOTH NO.-62, 63, R.S. DAG NO.- 876(P), 858(P), 853(P), 863(P), 865(P), 864(P), 874(P), 878(P), 875(P), 876(P), 877(P),1000(P).

ATANU CHAKRABORTY
Chartered Architect
CA/99/24684

Signature of Architect

PRAKALPA®
148, NAN GOMAL RAY CHOWDHURY AVENUE,
MOOREN & 2ND FLOOR, KOLKATA - 700 014
TEL: 033 4407757
WEB SITE: www.prakalpa.in
E-MAIL: prakalpa.arch@gmail.com

Signature of the Structural Engineer

MAK ENGINEERS

Signature of the Geo-Technical Engineer

BOSE ENGINEERS
Dr. S.K. Bose
PHD, MCE, BCE, MIGS, MIRC
9830478970, 9804692560
E-mail: www.boseengineers.com

Signature of the Project Architect

PRAKALPA®
148, NAN GOMAL RAY CHOWDHURY AVENUE,
MOOREN & 2ND FLOOR, KOLKATA - 700 014
TEL: 033 4407757
WEB SITE: www.prakalpa.in
E-MAIL: prakalpa.arch@gmail.com

DRAWN BY: DEBINA
CHECKED BY: ATANU C
APPROVED BY: ATANU C
SCALE: 1:200 DATE: 06.06.17
SUBMISSION DRAWING
DRAWING NO: 2017-06-06-01
REVISION NO: