

No. 1568



RAJPUR-SONARPUR MUNICIPALITY

P.O. - Harinavi, Dist. South 24 Parganas, Pin-700 148

E-mail : rajpursonarpurmunicipality@yahoo.co.in, rajpursonarpurmunicipality@gmail.com

Ph. : 2477 7996
2477 9245

From : The Chairman

To

Chatterjee Construction



Building Particulars :

Premises No. and Street 260, Natunpally (Paschim)

Ward No. 12

Subject : Grant of Occupancy Certificate under sub-rule (2) of rule 34.

With reference to your notice of completion dated 30-09-2021 I hereby certify that the building on Dag No. 1692, Mquza Sonarpur, Khatian No. 460, Ward No. 12 in respect of which plans were sanctioned vide Building Plan No. 123/CB/12/06 dated 22-12-2020, has been inspected to the provision of the Building Rules, under the West Bengal Municipal Act, 1993 and is certified to be fit for occupation.


Two sets of building plans with endorsement "Approved Completion Plan," No. 107/Comp/CB/12/14 Dated 01-10-2021 is returned herewith.



Dated 01-10-2021

Yours faithfully,

Chairman
Rajpur-Sonarpur Municipality

Dr. Pallab Das
Chairperson
Board of Administrators
Rajpur-Sonarpur Municipality

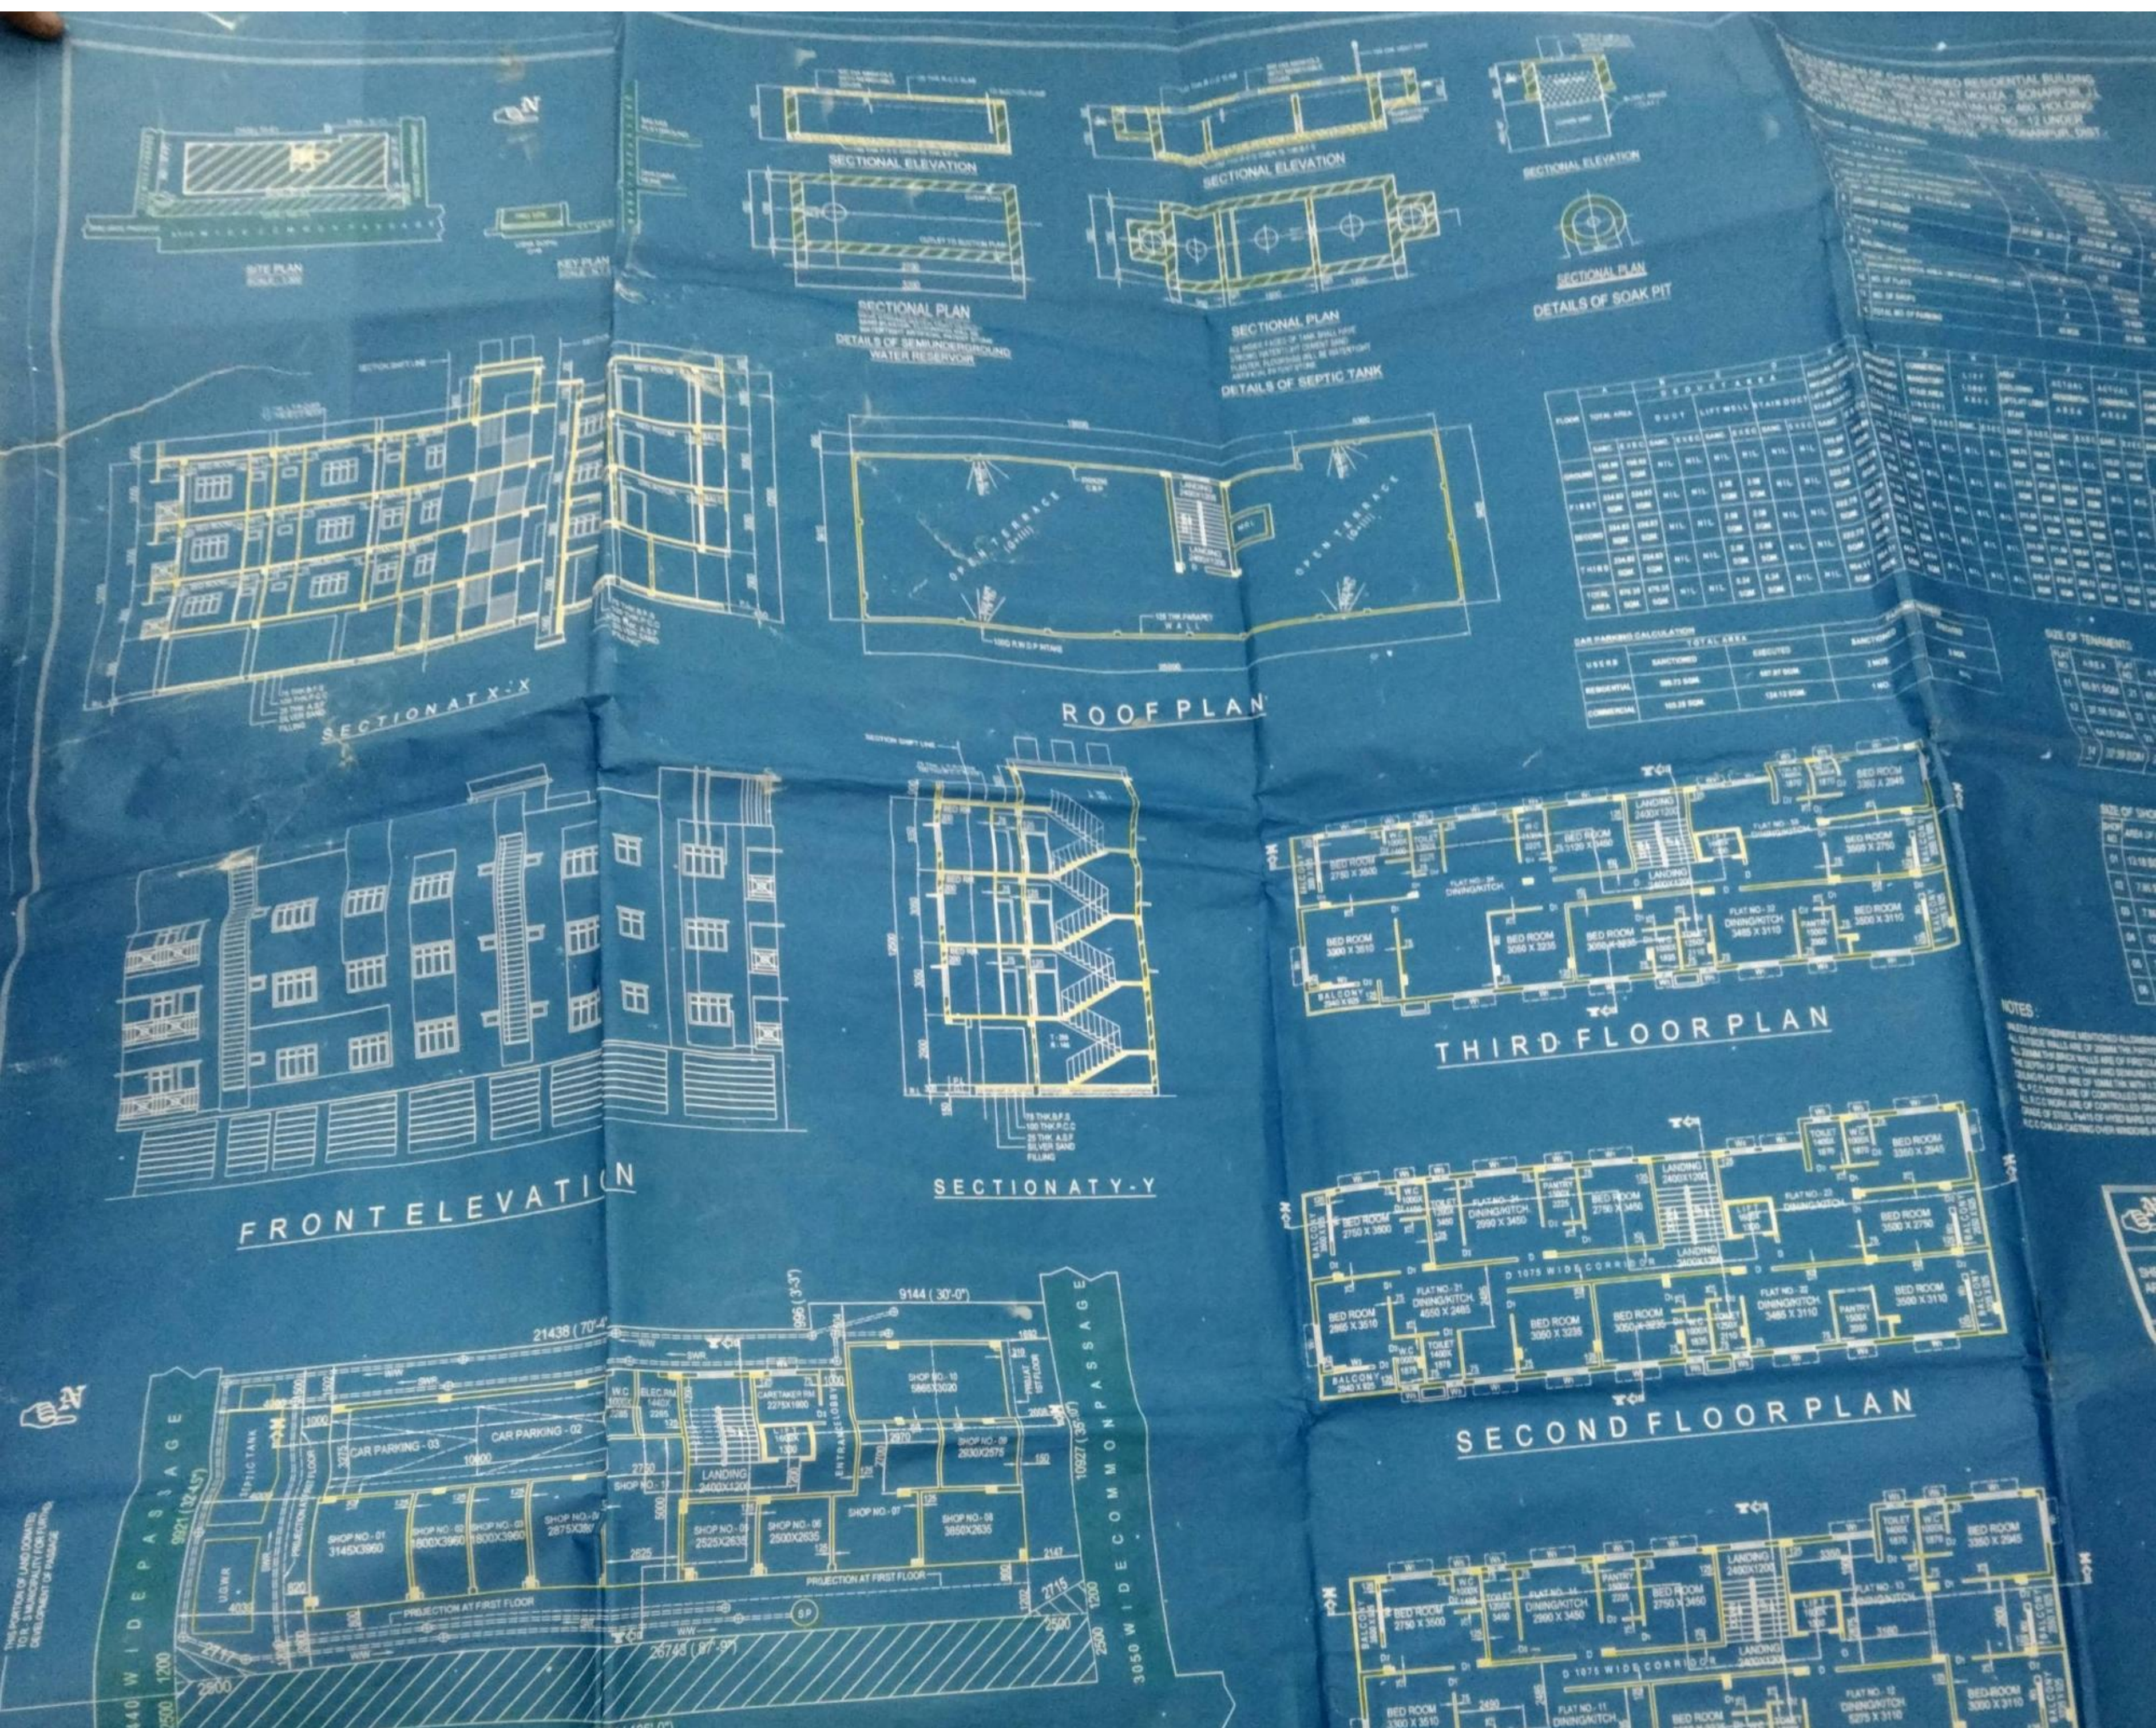

 
 


SECTION X-X

SECTION Y-Y

SECTIONAL ELEVATION

SECTIONAL ELEVATION

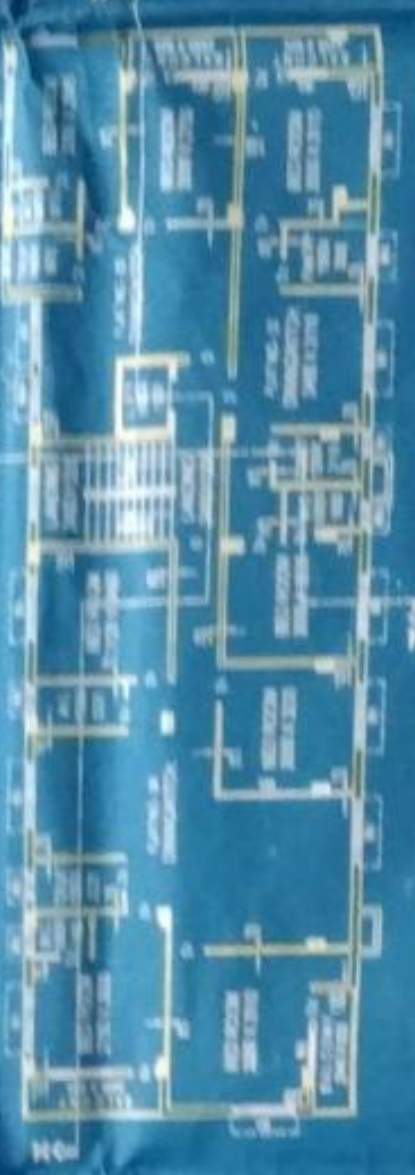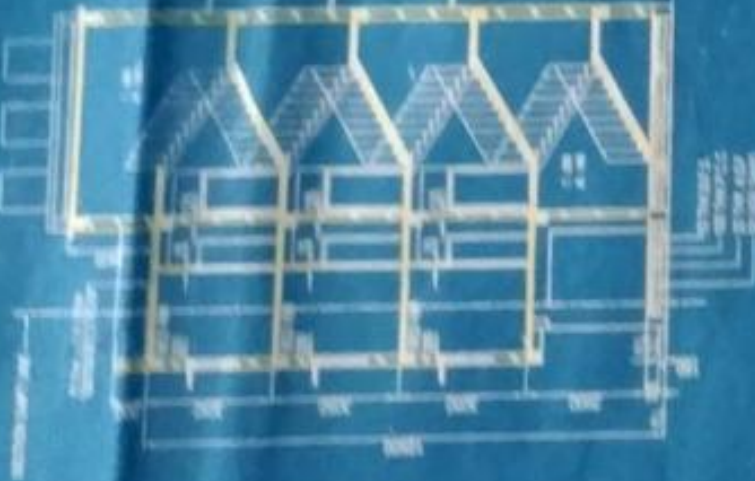

FRONT ELEVATION

SECTION Y-Y

THIRD FLOOR PLAN



GROUND FLOOR PLAN

SECOND FLOOR PLAN

FIRST FLOOR PLAN
















